


DATE	
BY	
DESIGNED	
PLOTTED	
TEMPLATE	
AREAS CHECKED	
FINAL SURVEY NOTE BOOK NO.	

DATE	
BY	
DESIGNED	
PLOTTED	
TEMPLATE	
AREAS CHECKED	
ORIGINAL SURVEY NOTE BOOK NO.	

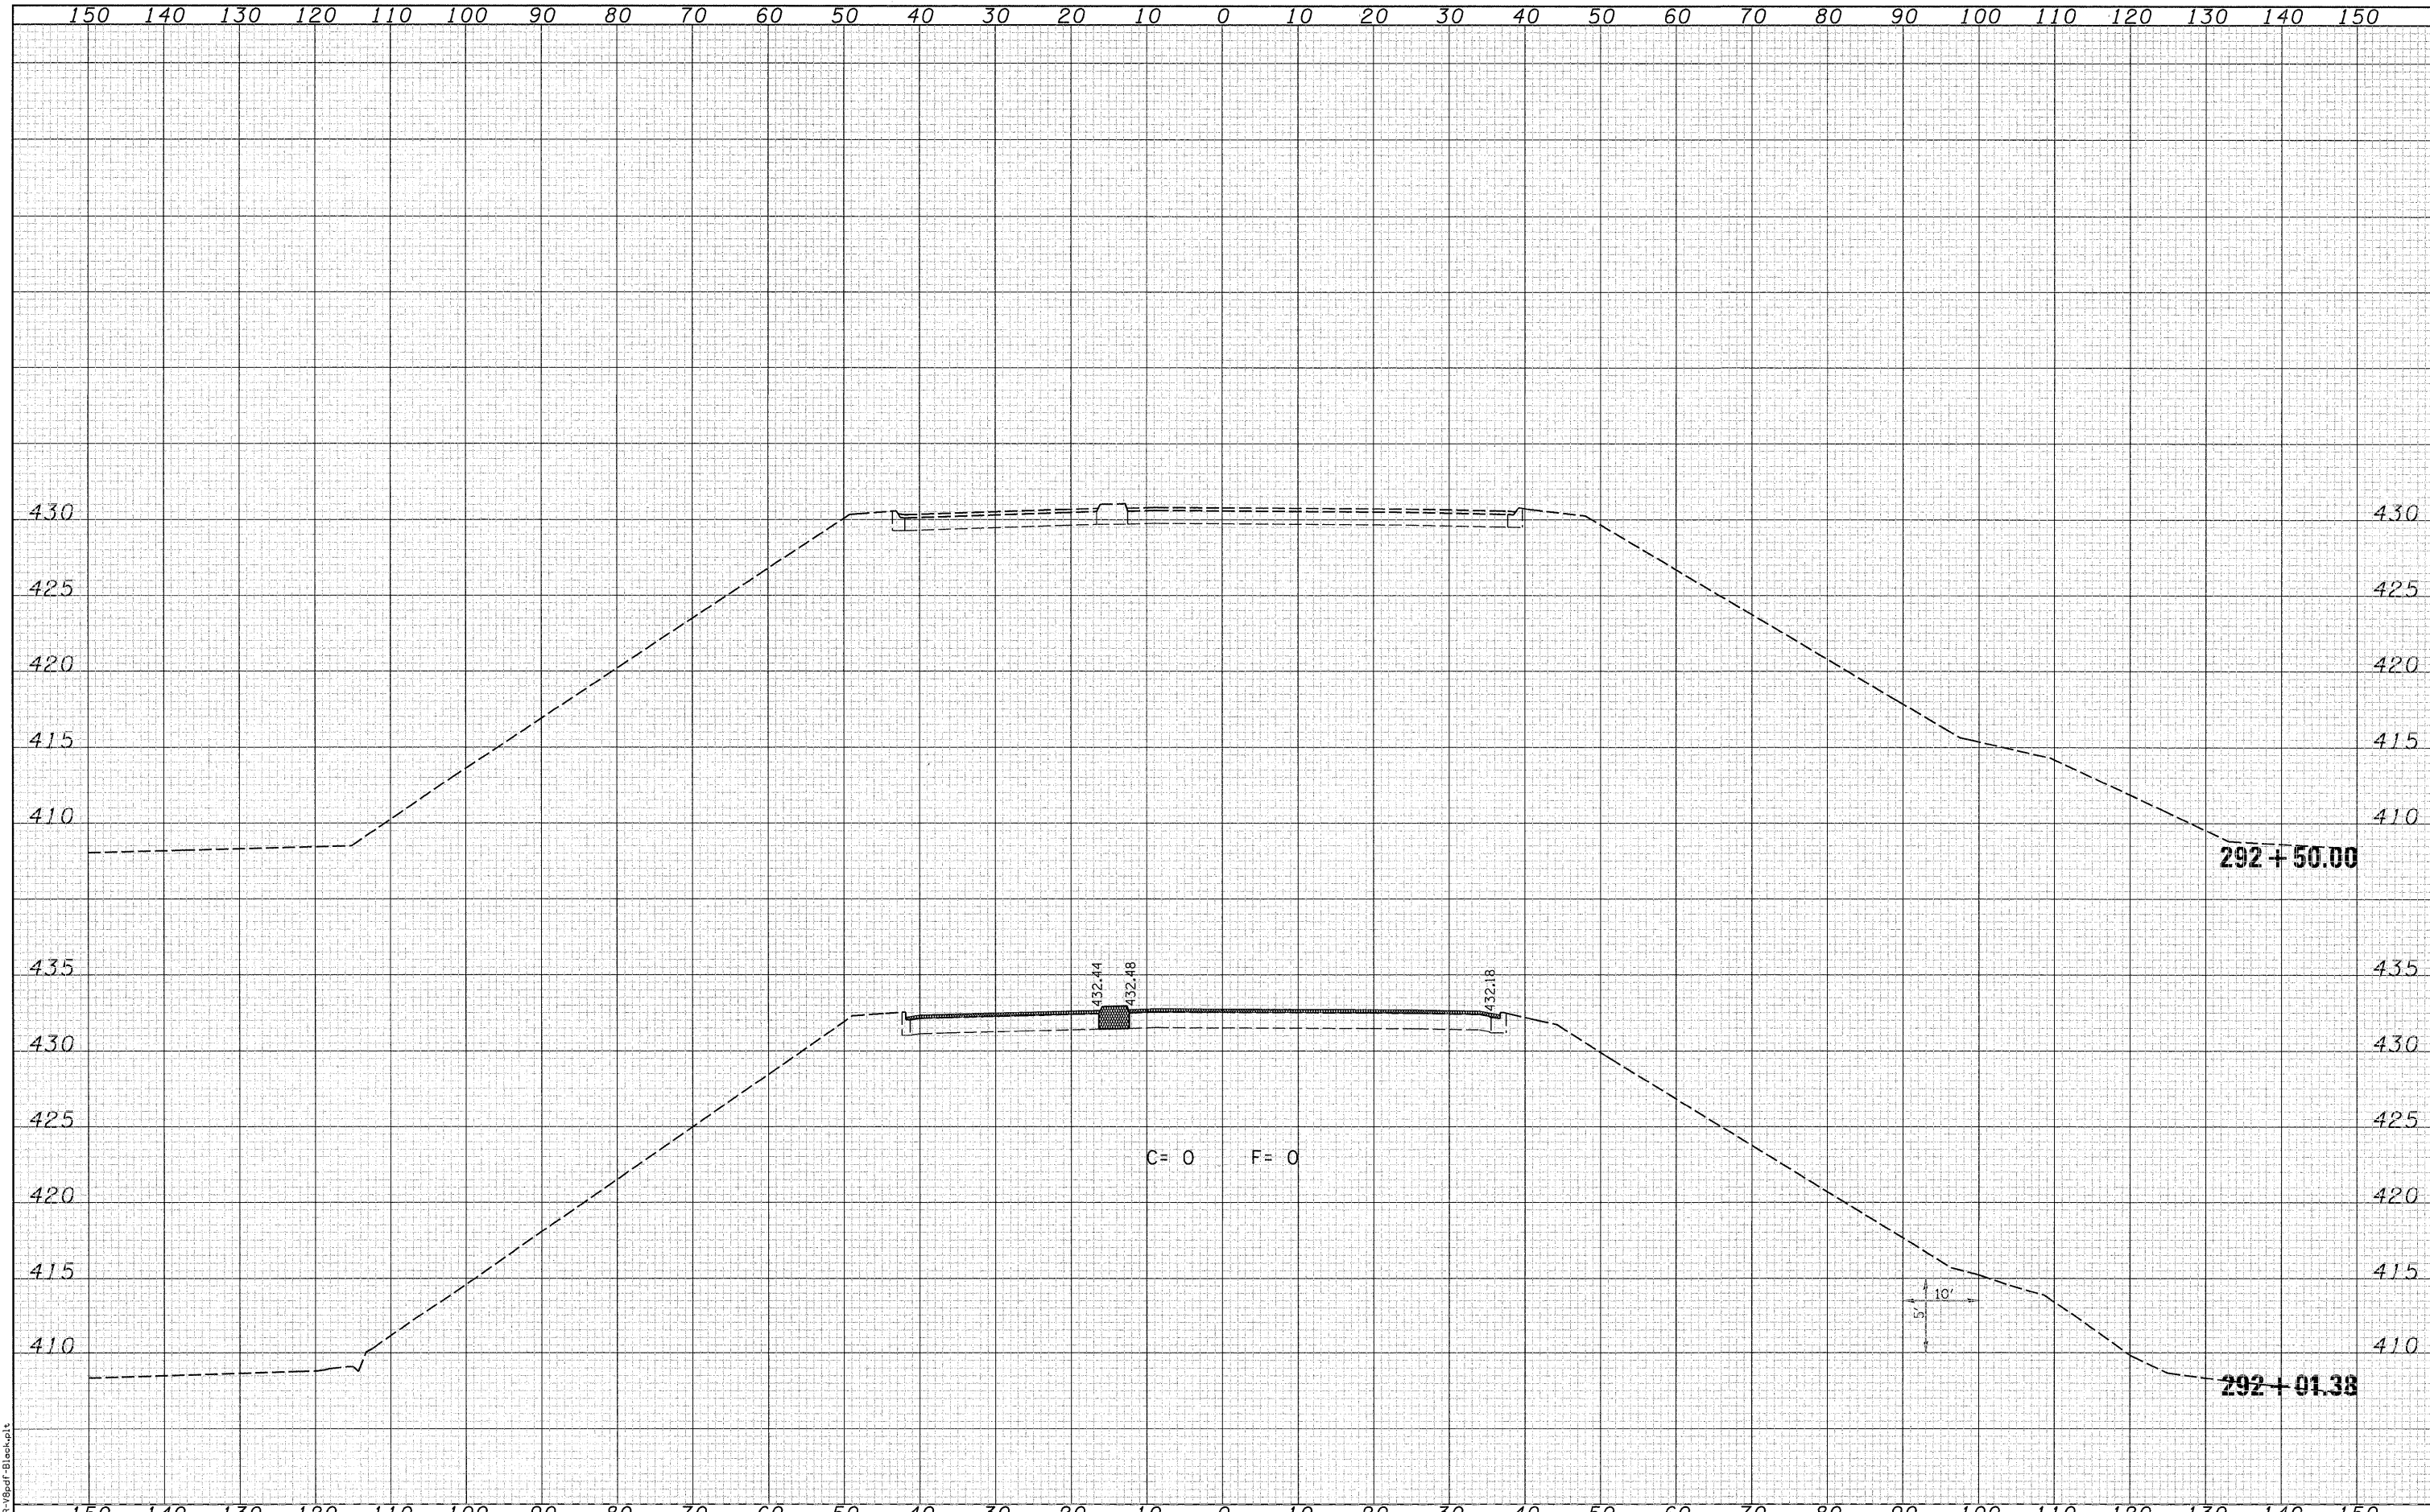

LAST SAVED = 8/4/2010  
 PEN TABLE = 18-Hof.f.b1  
 PLOT DRIVER = TR-VBpdf-B1back.plt

FILE NAME =  
 USER NAME = beriechmann  
 PLOT SCALE = 10.0005' / IN.  
 PLOT DATE = 8/9/2010 10:22:32 AM

DESIGNED -  
 DRAWN -  
 CHECKED -  
 DATE -

REVISED -  
 REVISED -  
 REVISED -  
 REVISED -

STATE OF ILLINOIS  
 DEPARTMENT OF TRANSPORTATION



IL 3 CROSS SECTIONS

SCALE: 1=10'H =5'V SHEET NO. 25 OF 25 SHEETS STA. 292+01.38 TO STA. 292+50.00

F.A.P. RTE.	SECTION	COUNTY	TOTAL SHEETS	SHEET NO.
312	64-IVBR	ST. CLAIR	259	257
			CONTRACT NO. 76882	
ILLINOIS FED. AID PROJECT				