


DATE	
BY	
DESIGNED	
PLOTTED	
TEMPLATE	
AREAS CHECKED	
FINAL SURVEY	
NOTE BOOK	
NO.	

DATE	
BY	
DESIGNED	
PLOTTED	
TEMPLATE	
AREAS CHECKED	
ORIGINAL SURVEY	
NOTE BOOK	
NO.	

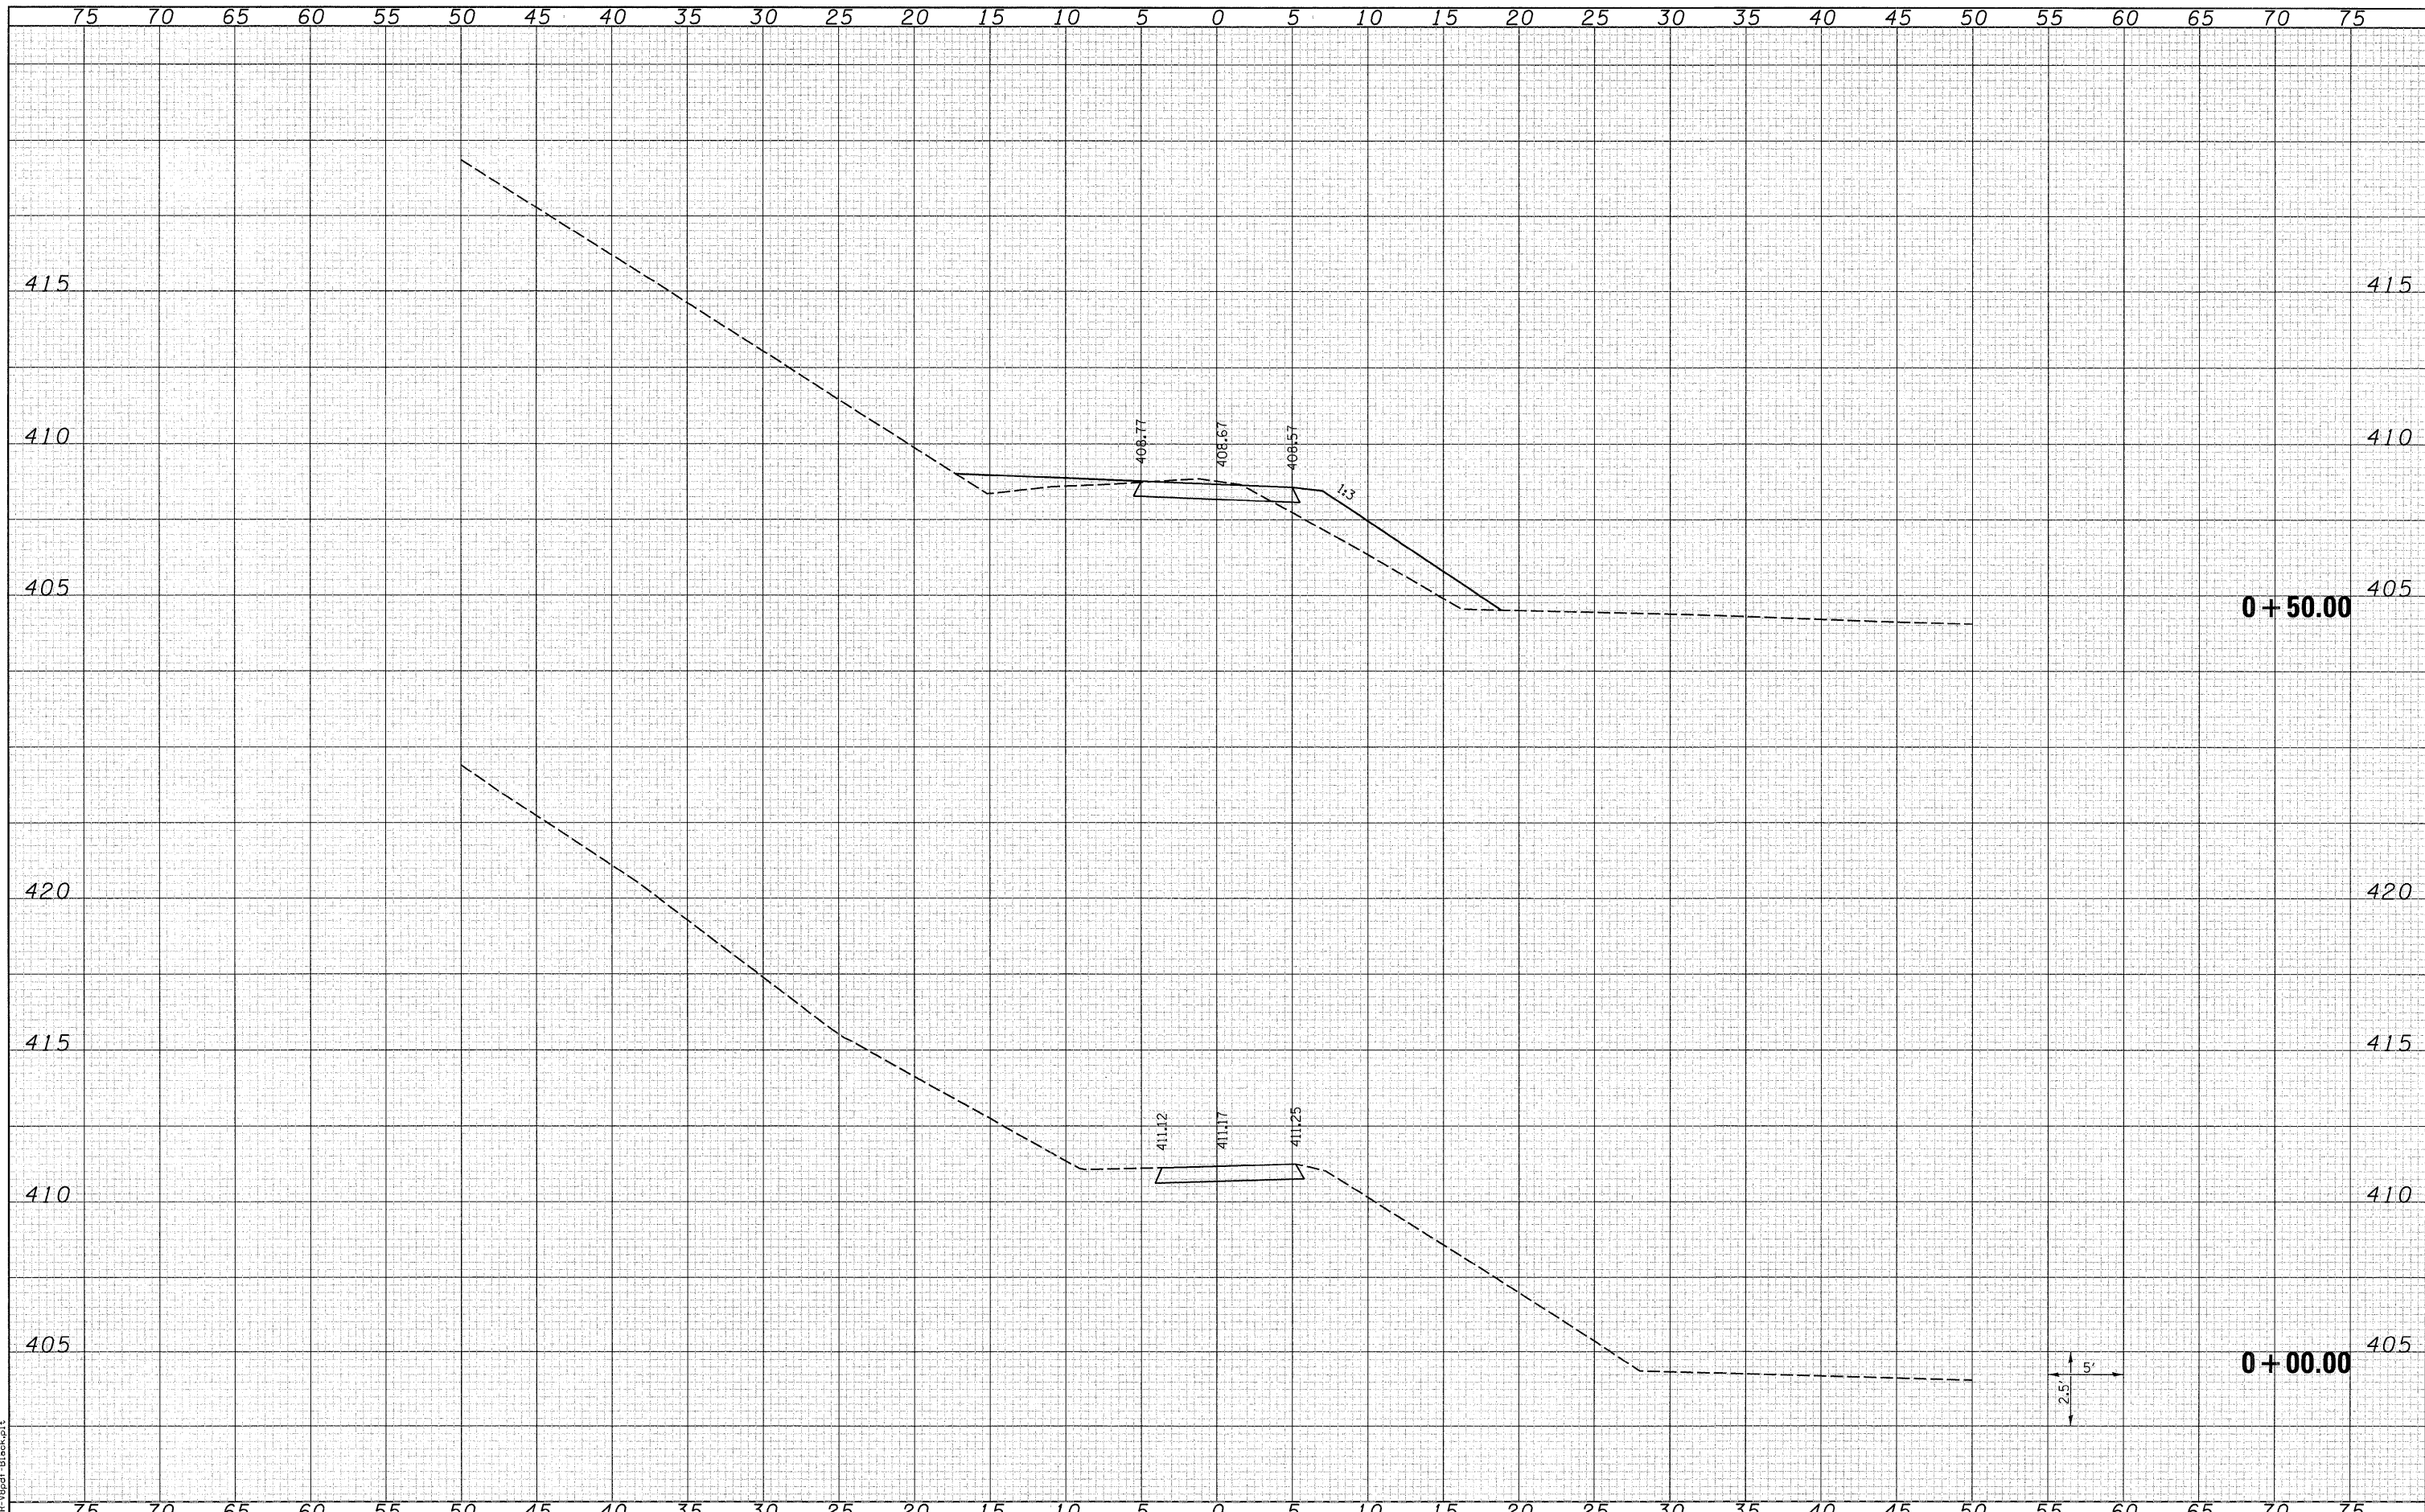

LAST SAVED = 8/4/2018
 PEN TABLE = V8-Ha1F.tbl
 PLOT DRIVER = TR-V8pdfBlock.plt

FILE NAME =
 USER NAME = bariemann
 PLOT SCALE = 5.0002' / IN.
 PLOT DATE = 8/9/2018 10:22:34 AM

DESIGNED -
 DRAWN -
 CHECKED -
 DATE -

REVISED -
 REVISED -
 REVISED -
 REVISED -

STATE OF ILLINOIS
 DEPARTMENT OF TRANSPORTATION



BIKE TRAIL CROSS SECTIONS

SCALE: 1"=5'H =2.5"V SHEET NO. 1 OF 2 SHEETS STA. +00.00 TO STA. +50.00

F.A.P. RTE.	SECTION	COUNTY	TOTAL SHEETS	SHEET NO.
312	64-IVBR	ST. CLAIR	259	258
CONTRACT NO. 76882			ILLINOIS FED. AID PROJECT	