


PROPOSED MANHOLE, TYPE A, 4'-DIAMETER, TYPE 8 GRATE, (EACH)
 STORM SEWERS, CLASS A, TYPE 1, 12" 6 FOOT
 CONCRETE COLLAR, 1 CU YD
 REINFORCEMENT BARS, 25 LBS

*CONTRACTOR MAY NEED TO EXPOSE EXISTING DRAINAGE SYSTEM TO DETERMINE PROPOSED INVERT AND FLOW LINE ELEVATIONS. IN ADDITION, THE CONTRACTOR SHALL FILL THE AREA SURROUNDING THIS WORK WITH MATERIAL APPROVED BY THE ENGINEER. THIS WORK SHALL BE INCLUDED IN THE COST PAY ITEM "MANHOLES, T-A, 4'-DIA, TYPE 8 GRATE."

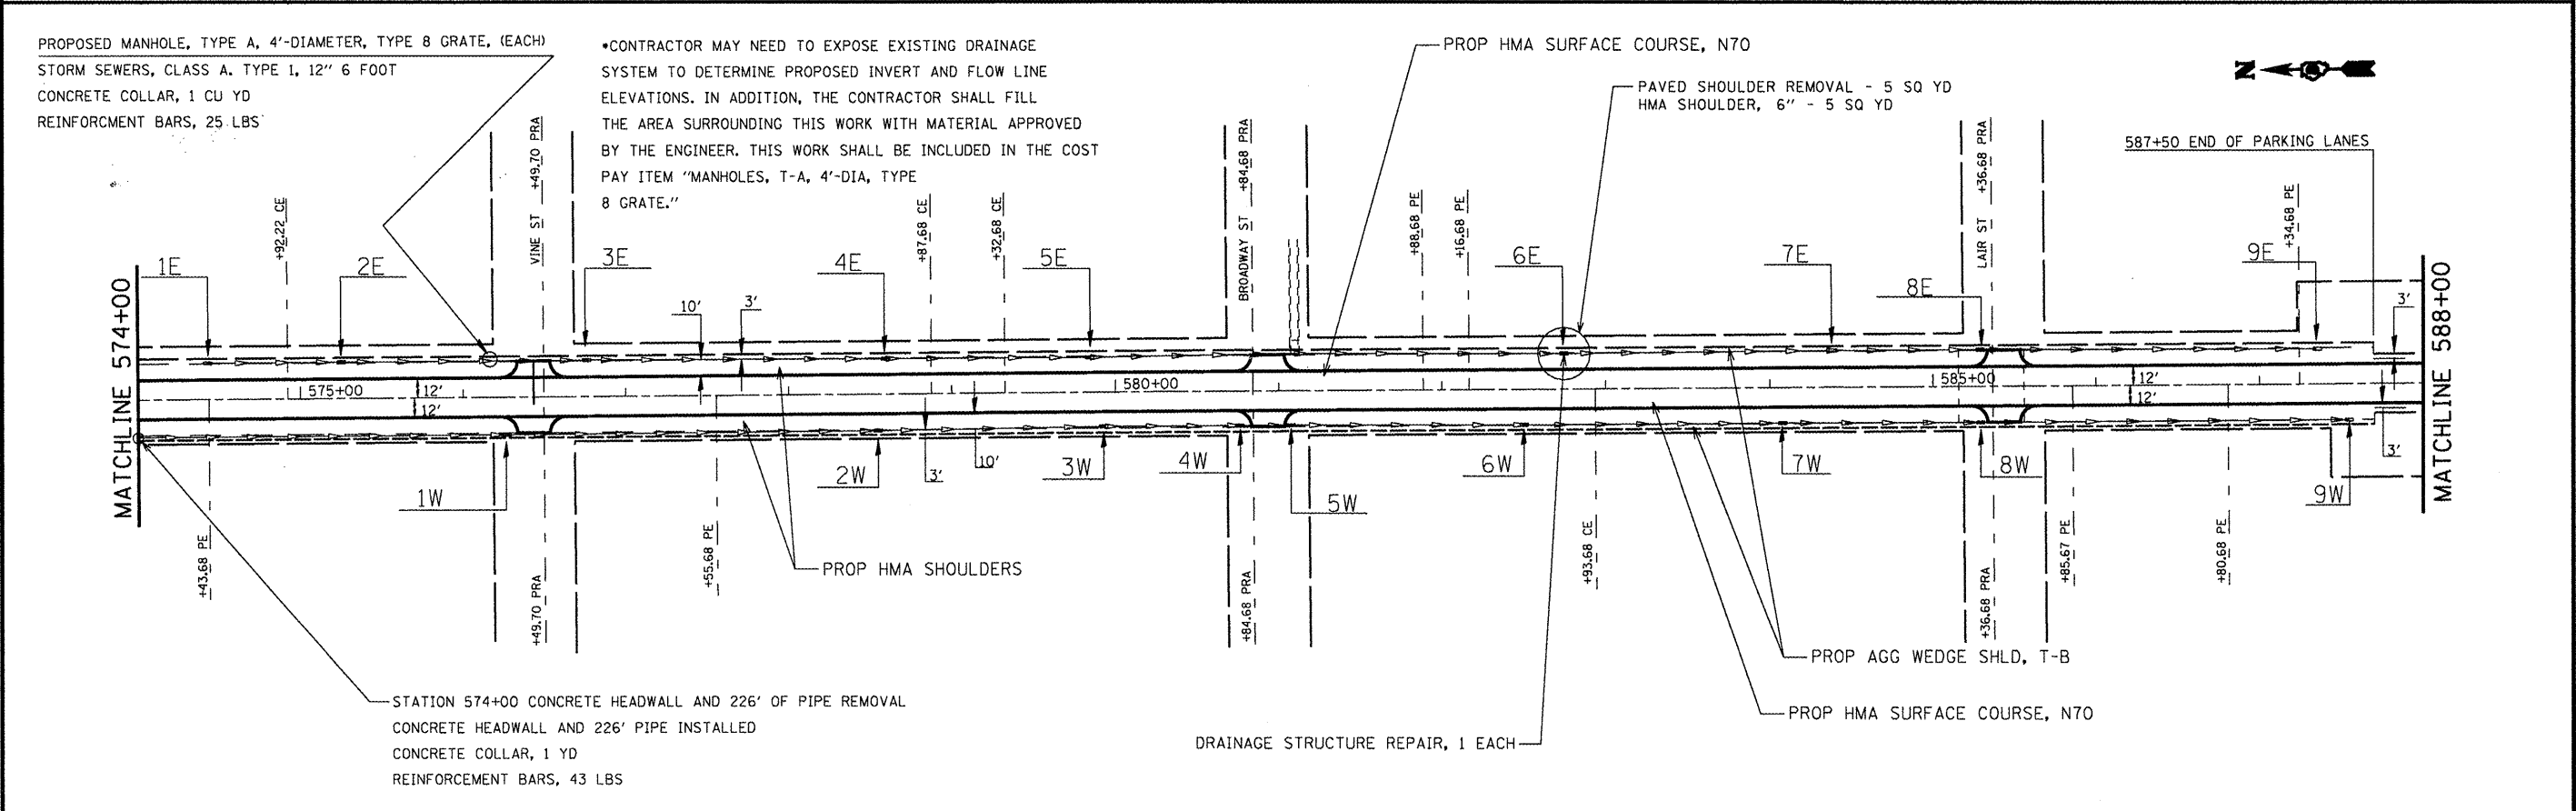

FILE NAME	USER NAME = #USER#
#FILE#	

DESIGNED	---
DRAWN	---
CHECKED	---
DATE	---

REVISED	---
REVISED	---
REVISED	---
REVISED	---

DESIGNED	---
DRAWN	---
CHECKED	---
DATE	---

**STATE OF ILLINOIS
 DEPARTMENT OF TRANSPORTATION**

PLAN VIEW

SCALE: 50 SHEET NO. 10 OF 27 SHEETS STA. 559+00 TO STA. 588+00

F.A.P. RTE.	SECTION	COUNTY	TOTAL SHEETS	SHEET NO.
322	(24,25) RS-3	MARION	27	10
CONTRACT NO. 76B76				
FED. ROAD DIST. NO. ILLINOIS FED. AID PROJECT				