


SEE DETAIL SHEET NO. 60 & 61 FOR SIDEROAD AND ENTRANCE TRANSITIONS.

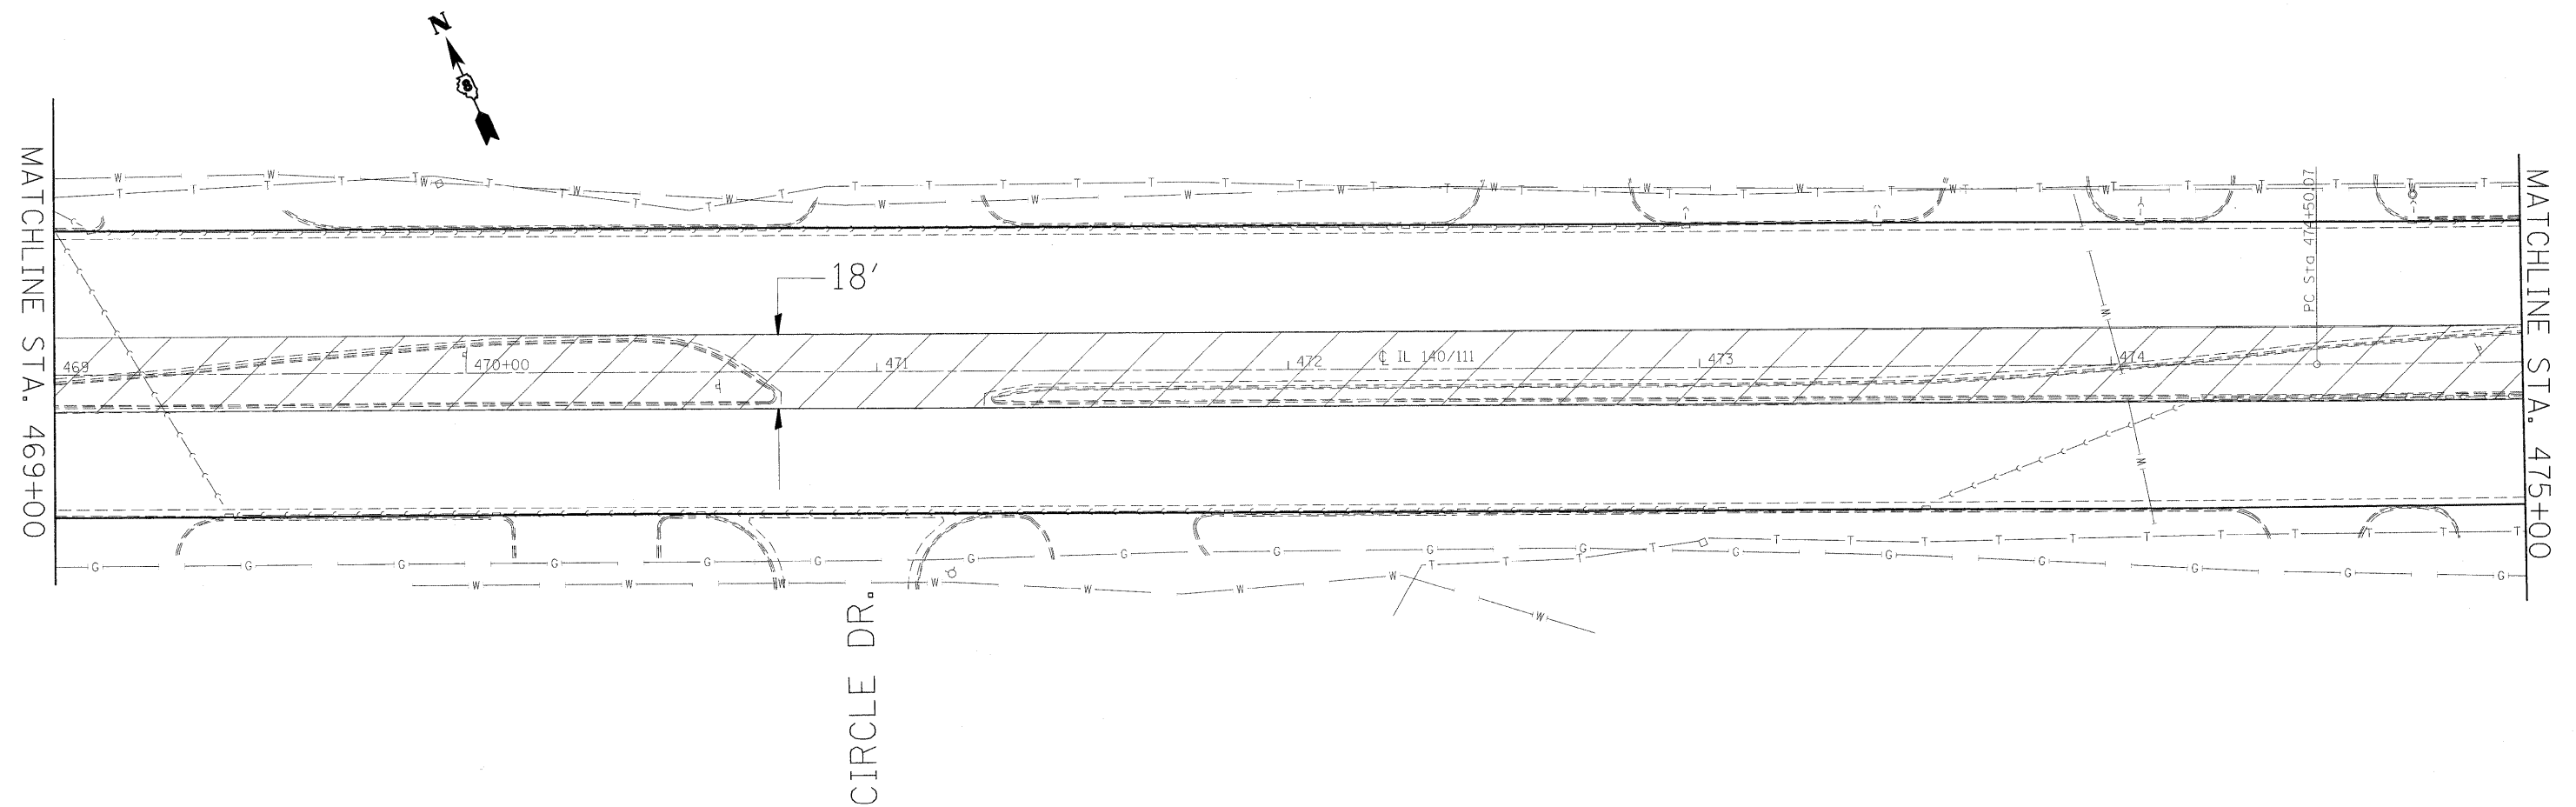

SEE SCHEDULES FOR STORM SEWER RELATED QUANTITIES.

## REMOVAL

CURB, MEDIAN, &  
PAVEMENT REMOVAL  
PROPOSED

PCC PAVEMENT 10" (JOINTED)  
4" AGGREGATE SUBBASE

SCALE 1"=20'

① REVISED SHEET 4/13/11

FILE NAME = #FILE#	USER NAME = #USER#	DESIGNED - ---	REVISED - ---	STATE OF ILLINOIS DEPARTMENT OF TRANSPORTATION	PLAN SHEET	F.A.P. RTE.		SECTION	COUNTY	TOTAL SHEETS	SHEET NO.
	DRAWN - ---	REVISED - ---	785			(132-2,3,4, 133-1)RS	MADISON	122	47		
PLOT SCALE = #SCALE#	CHECKED - ---	REVISED - ---	CONTRACT NO. 76B80								
PLOT DATE = #DATE#	DATE - ---	REVISED - ---	SCALE:			SHEET NO.	OF SHEETS	STA.	TO STA.	FED. ROAD DIST. NO.	ILLINOIS FED. AID PROJECT