


SEE DETAIL SHEET NO. 60 & 61 FOR SIDEROAD AND ENTRANCE TRANSITIONS.

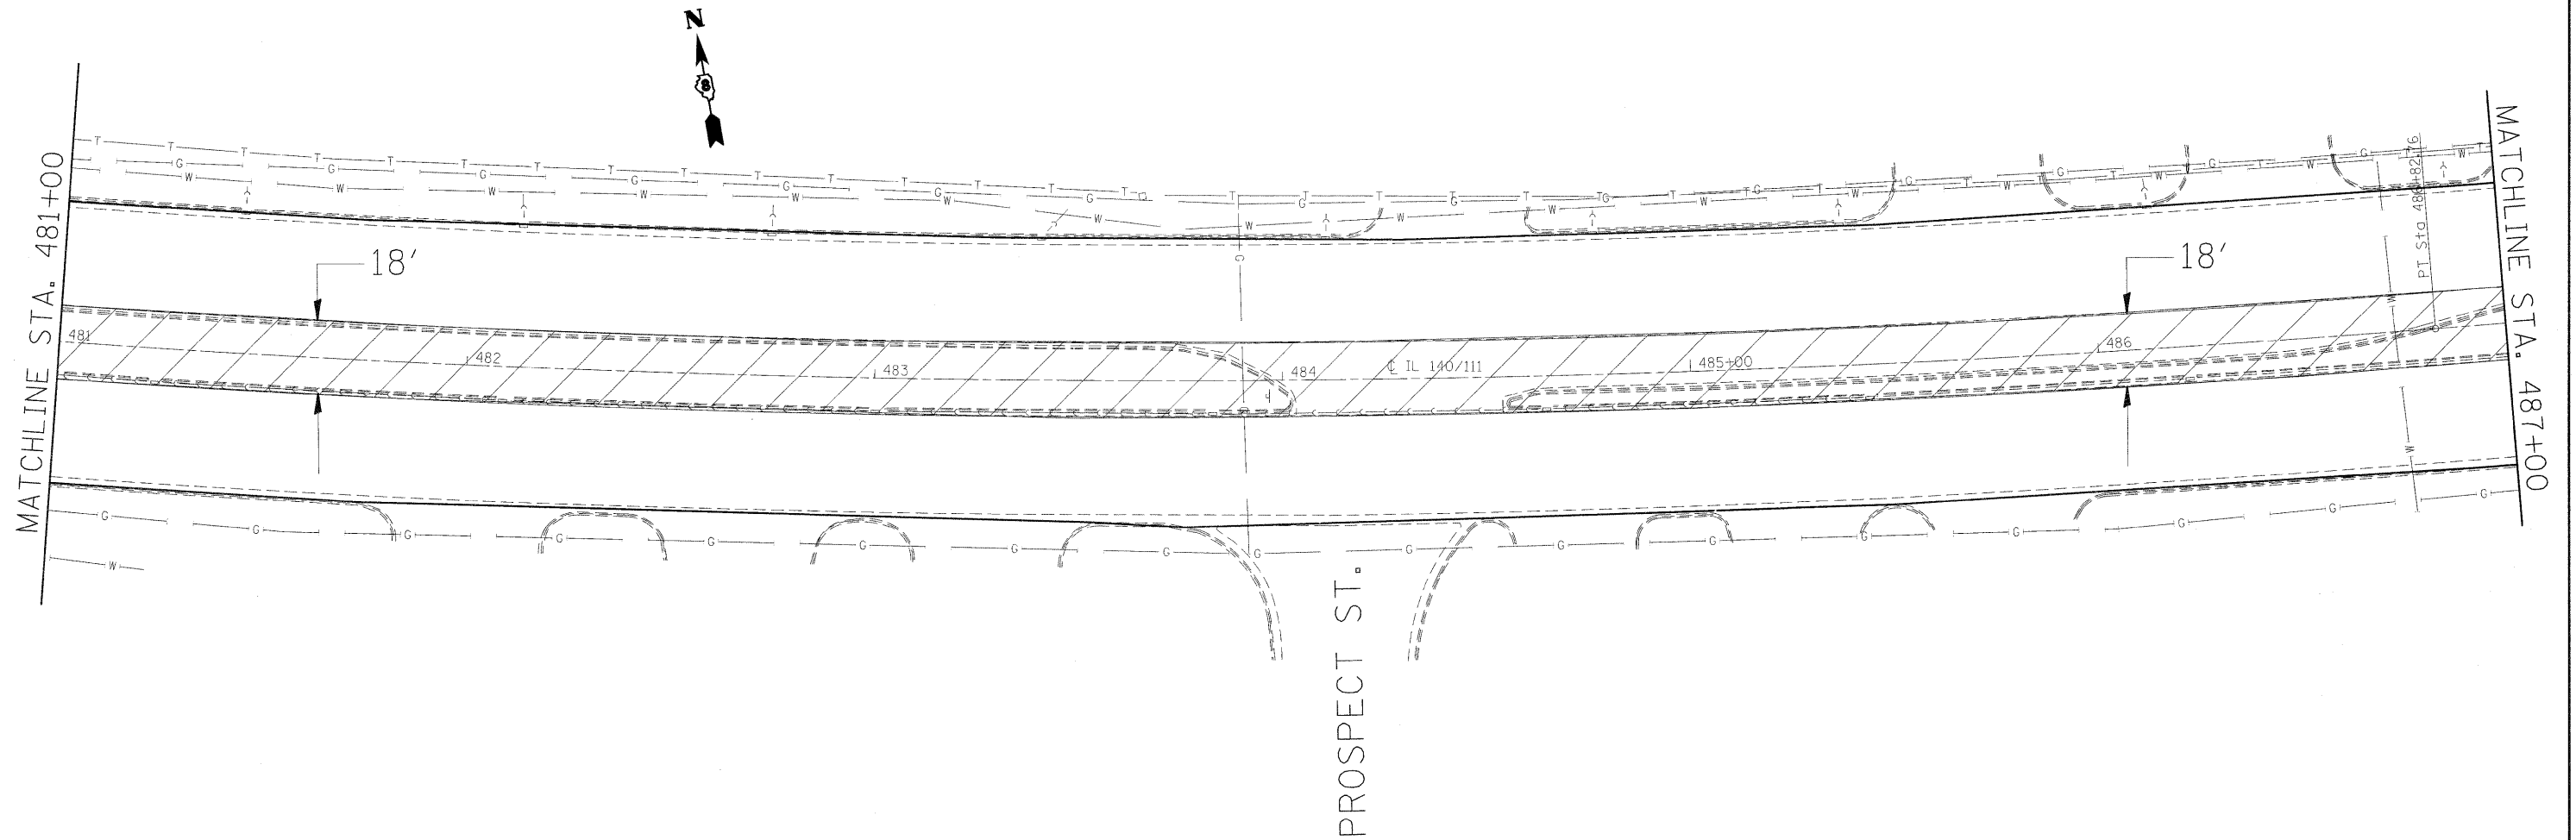

SEE SCHEDULES FOR STORM SEWER RELATED QUANTITIES.



REMOVAL

CURB, MEDIAN, &
PAVEMENT REMOVAL

PROPOSED

PCC PAVEMENT 10" (JOINTED)
4" AGGREGATE SUBBASE

SCALE 1"=20'

REVISOR'S MARK: REVISED SHEET 4/13/11

FILE NAME =	USER NAME = #USER#	DESIGNED -	REVISED -	STATE OF ILLINOIS DEPARTMENT OF TRANSPORTATION	PLAN SHEET	F.A.P. RTE.	SECTION	COUNTY	TOTAL SHEETS	SHEET NO.	
#FILE#	PLOT SCALE = #SCALE#	DRAWN -	REVISED -			785	(132-2,3,4, 133-1)RS	MADISON	122	49	
	PLOT DATE = #DATE#	CHECKED -	REVISED -			CONTRACT NO. 76B80					
		DATE -	REVISED -			FED. ROAD DIST. NO. ILLINOIS FED. AID PROJECT					