


SEE DETAIL SHEET NO. 60 & 61 FOR SIDEROAD AND ENTRANCE TRANSITIONS.

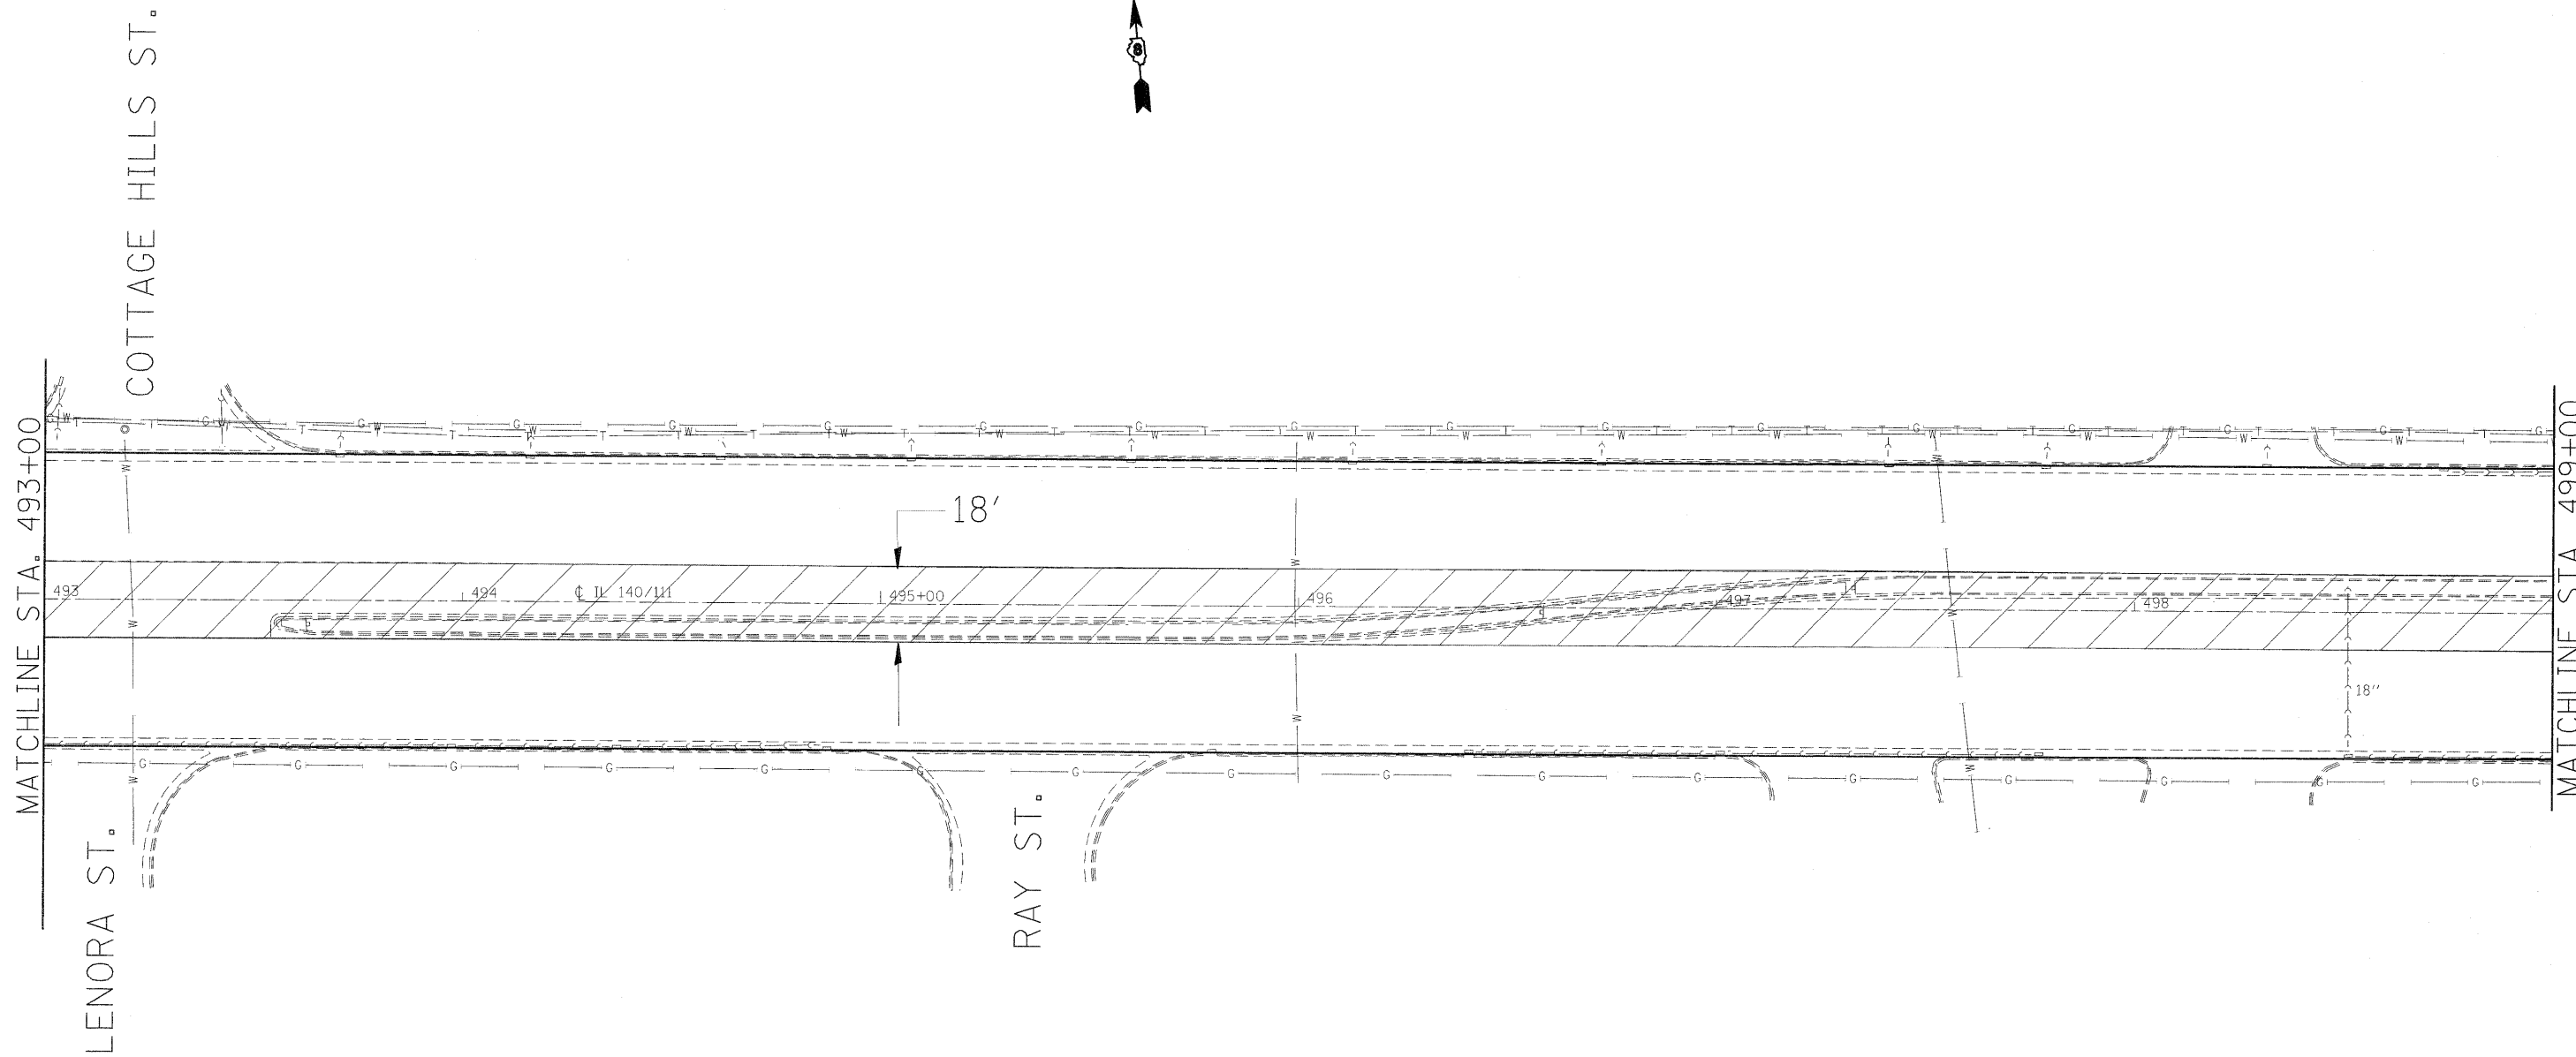

SEE SCHEDULES FOR STORM SEWER RELATED QUANTITIES.

REMOVAL
 CURB, MEDIAN, &
 PAVEMENT REMOVAL
 PROPOSED
 PCC PAVEMENT 10" (JOINTED)
 4" AGGREGATE SUBBASE



REVISSED SHEET 4/13/11

SCALE 1"=20'

FILE NAME = #FILE#	USER NAME = #USER#	DESIGNED - ___	REVISED - ___	STATE OF ILLINOIS DEPARTMENT OF TRANSPORTATION	PLAN SHEET	F.A.P. RTE. 785	SECTION (132-2,3,4, 133-1RS)	COUNTY MADISON	TOTAL SHEETS 122	SHEET NO. 51	
	PLOT SCALE = #SCALE#	CHECKED - ___	REVISED - ___			CONTRACT NO. 76B80					
	PLOT DATE = #DATE#	DATE - _____	REVISED - ___			ILLINOIS FED. AID PROJECT					
SCALE: _____ SHEET NO. ___ OF ___ SHEETS STA. _____ TO STA. _____											