


HOMER ADAMS PARKWAY  
NB EXIT RAMP

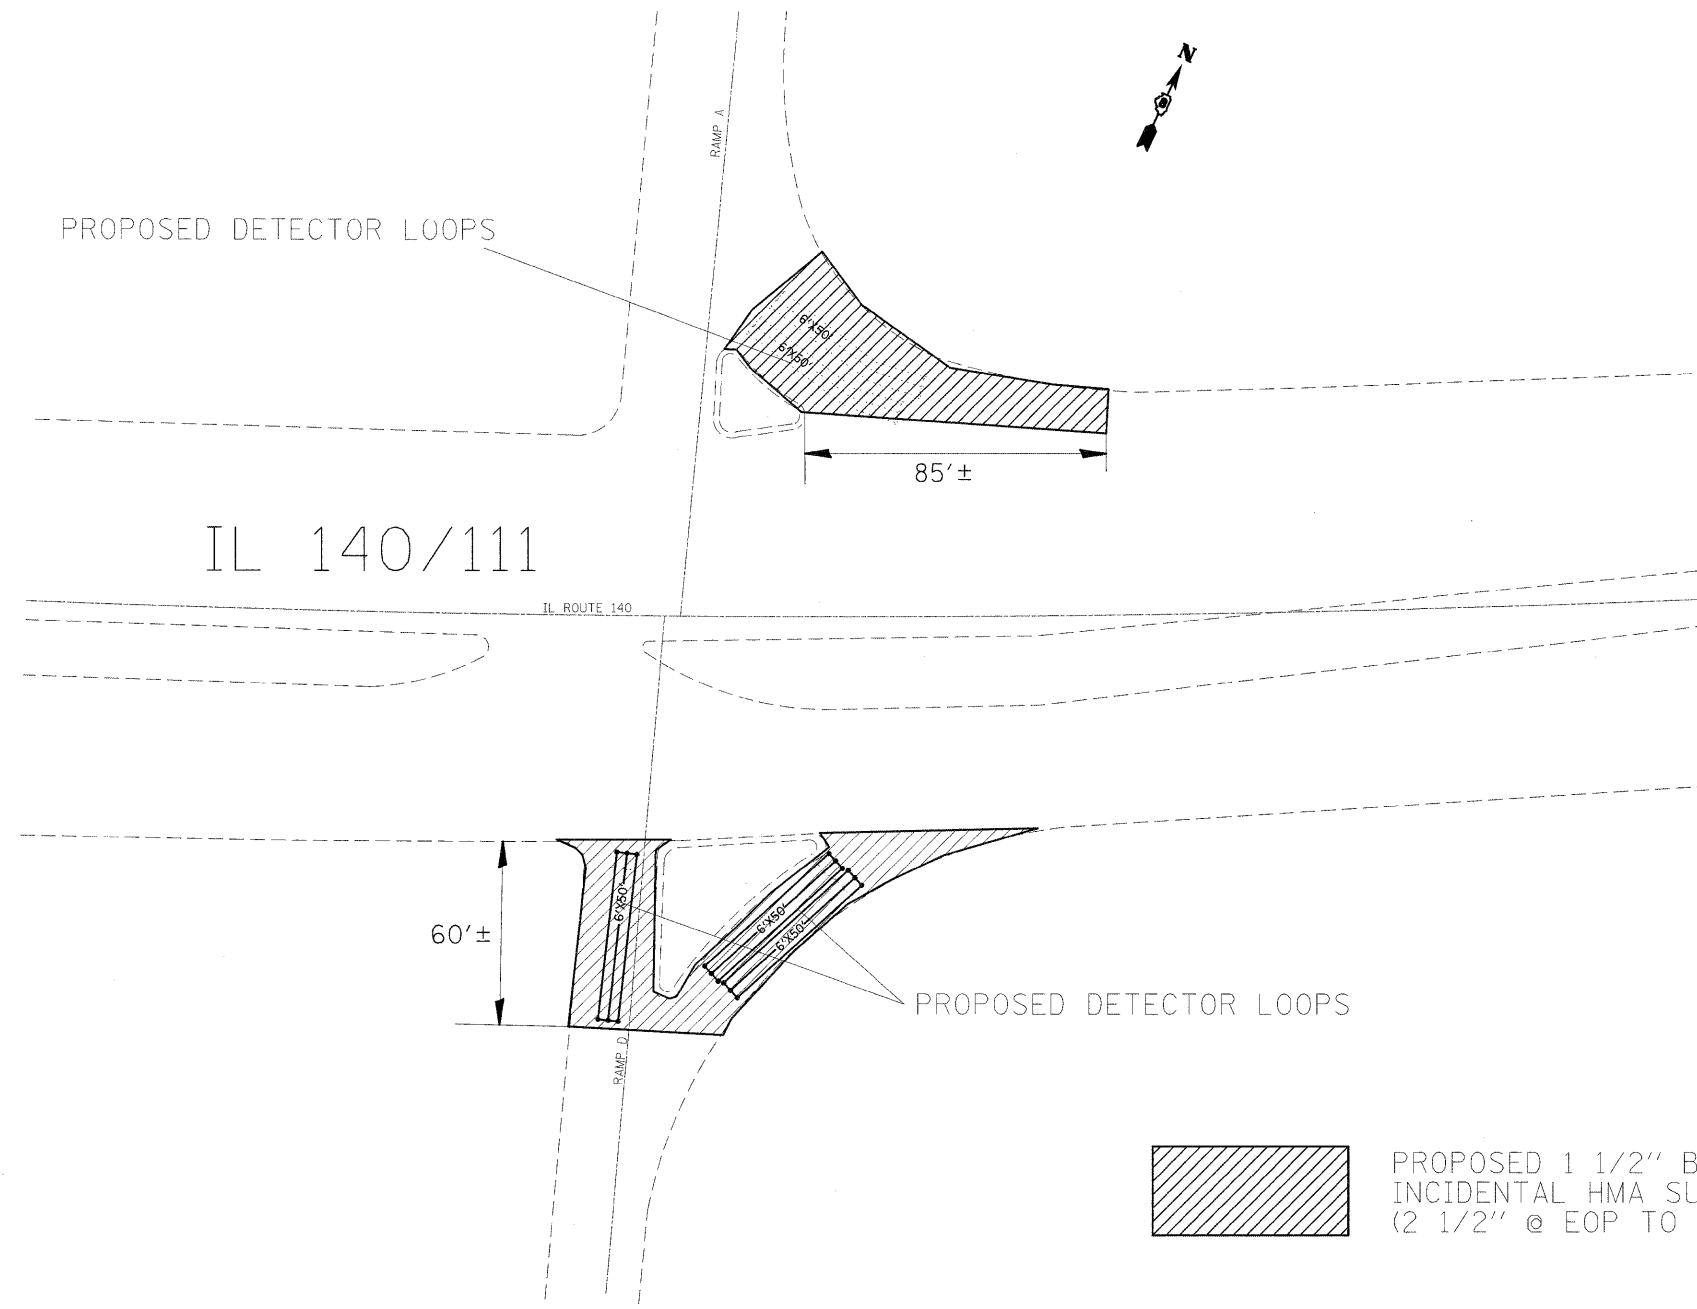

 PROPOSED 1 1/2" BUTT JOINT (BJ)  
INCIDENTAL HMA SURFACING  
(2 1/2" @ EOP TO 1 1/2" @ BJ)

HOMER ADAMS PARKWAY  
NB EXIT RAMP

NOT TO SCALE

▲ REVISED SHEET 4/13/11

FILE NAME = c:\pwork\pwork\karlasol\1\08169744\087	USER NAME = karlasol	DESIGNED - ---	REVISED - ---	<b>STATE OF ILLINOIS DEPARTMENT OF TRANSPORTATION</b>	<b>DETAILS</b>	F.A.P. RTE.	SECTION	COUNTY	TOTAL SHEETS	SHEET NO.	
	8800-sht-plan.dgn	DRAWN - ---	REVISED - ---			785	(132-2,3,4, 133-1)RS	MADISON	122	71	
	PLOT SCALE = 50.0000' / IN.	CHECKED - ---	REVISED - ---			<b>CONTRACT NO. 76B80</b>					
	PLOT DATE = 3/18/2011	DATE - ---	REVISED - ---		SCALE: _____	SHEET NO. ___ OF ___ SHEETS		STA. _____ TO STA. _____			FED. ROAD DIST. NO. - ILLINOIS FED. AID PROJECT