
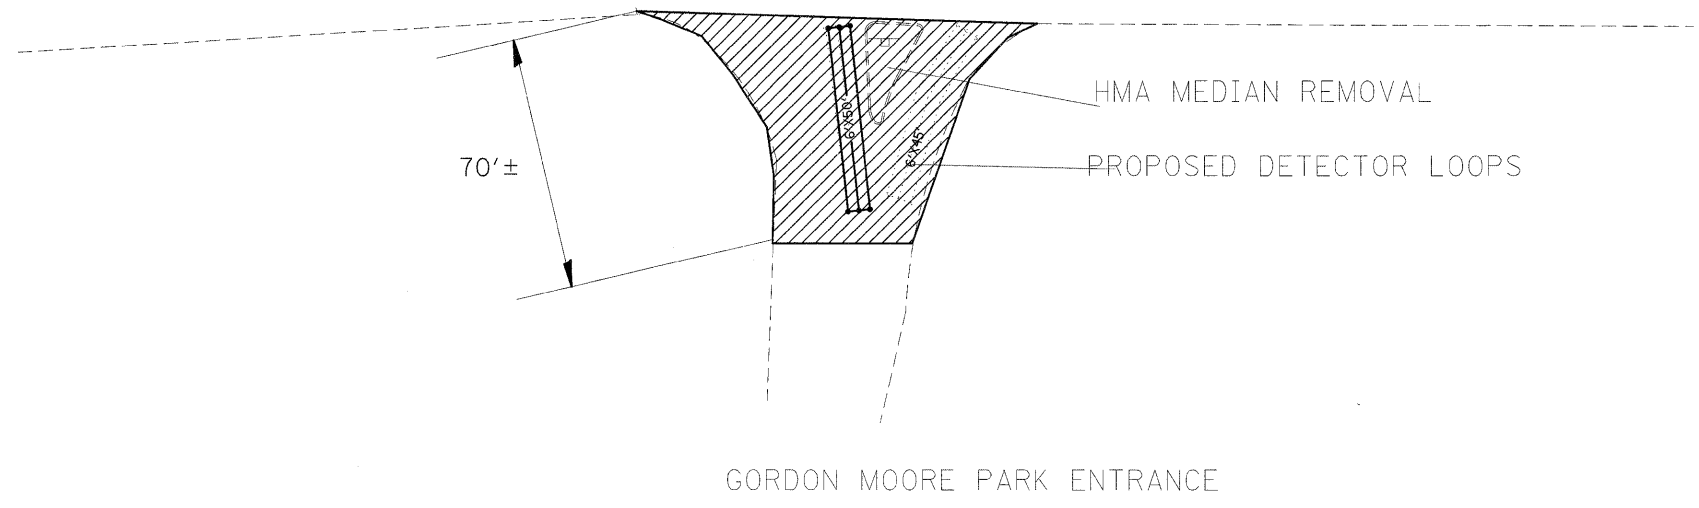


IL 140/111

IL 140/111

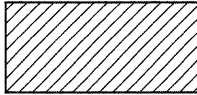

 PROPOSED 1 1/2" BUTT JOINT (BJ)
INCIDENTAL HMA SURFACING
(2 1/2" @ EOP TO 1 1/2" @ BJ)

△ REVISED SHEET 4/13/11

NOT TO SCALE

FILE NAME =	USER NAME = karlasal	DESIGNED -	REVISD -
et:\pw\work\p\idot\karlasal\1\169744\d87	bb80-ah-t-plen.dgn	DRAWN -	REVISD -
	PLOT SCALE = 50,000' / IN.	CHECKED -	REVISD -
	PLOT DATE = 3/18/2011	DATE -	REVISD -

**STATE OF ILLINOIS
DEPARTMENT OF TRANSPORTATION**

DETAILS

SCALE: _____ SHEET NO. ___ OF ___ SHEETS STA. _____ TO STA. _____

F.A.P. RTE.	SECTION	COUNTY	TOTAL SHEETS	SHEET NO.
785	(132-2,3,4, 133-1)RS	MADISON	122	73
CONTRACT NO. 76B80				
FED. ROAD DIST. NO. ILLINOIS FED. AID PROJECT				