

INDEX OF SHEETS/DRAWINGS

SHEET NO.	TITLE
1	COVER SHEET
2	GENERAL NOTES
3	SUMMARY OF QUANTITIES
4	SUMP PUMP #1
5	MIXERS
6	LV SWITCHGEAR

**STATE OF ILLINOIS
DEPARTMENT OF TRANSPORTATION**

DIVISION OF HIGHWAYS



**PROPOSED
HIGHWAY PLANS**

**FAI ROUTE 70 (I-70)
SECTION 82-(1,2)T-18
BOWMAN AVENUE
PUMP STATION REHABILITATION
ST CLAIR COUNTY**

C-98-085-10

F.A.I. RTE.	SECTION	COUNTY	TOTAL SHEETS	SHEET NO.
70	82-(1,2)T-17	ST CLAIR	6	1
		ILLINOIS	CONTRACT NO. 76E02	

D-98-066-10

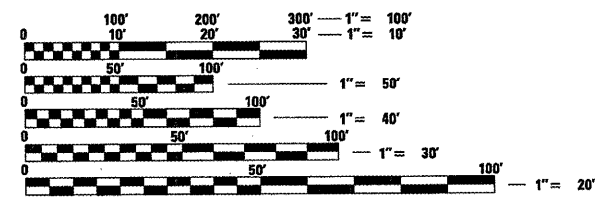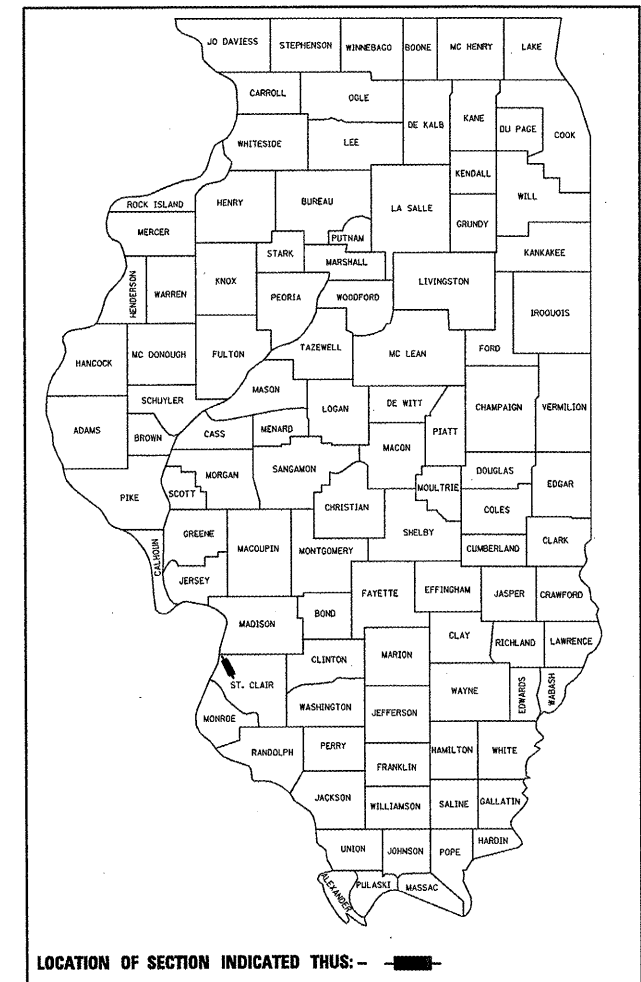


FULL SIZE PLANS HAVE BEEN PREPARED USING STANDARD ENGINEERING SCALES. REDUCED SIZED PLANS WILL NOT CONFORM TO STANDARD SCALES. IN MAKING MEASUREMENTS ON REDUCED PLANS, THE ABOVE SCALES MAY BE USED.

J.U.I.E.
JOINT UTILITY LOCATION INFORMATION FOR EXCAVATION
1-800-892-0123
OR 811

**PROJECT ENGINEER
PROJECT MANAGER**

CONTRACT NO. 76E02

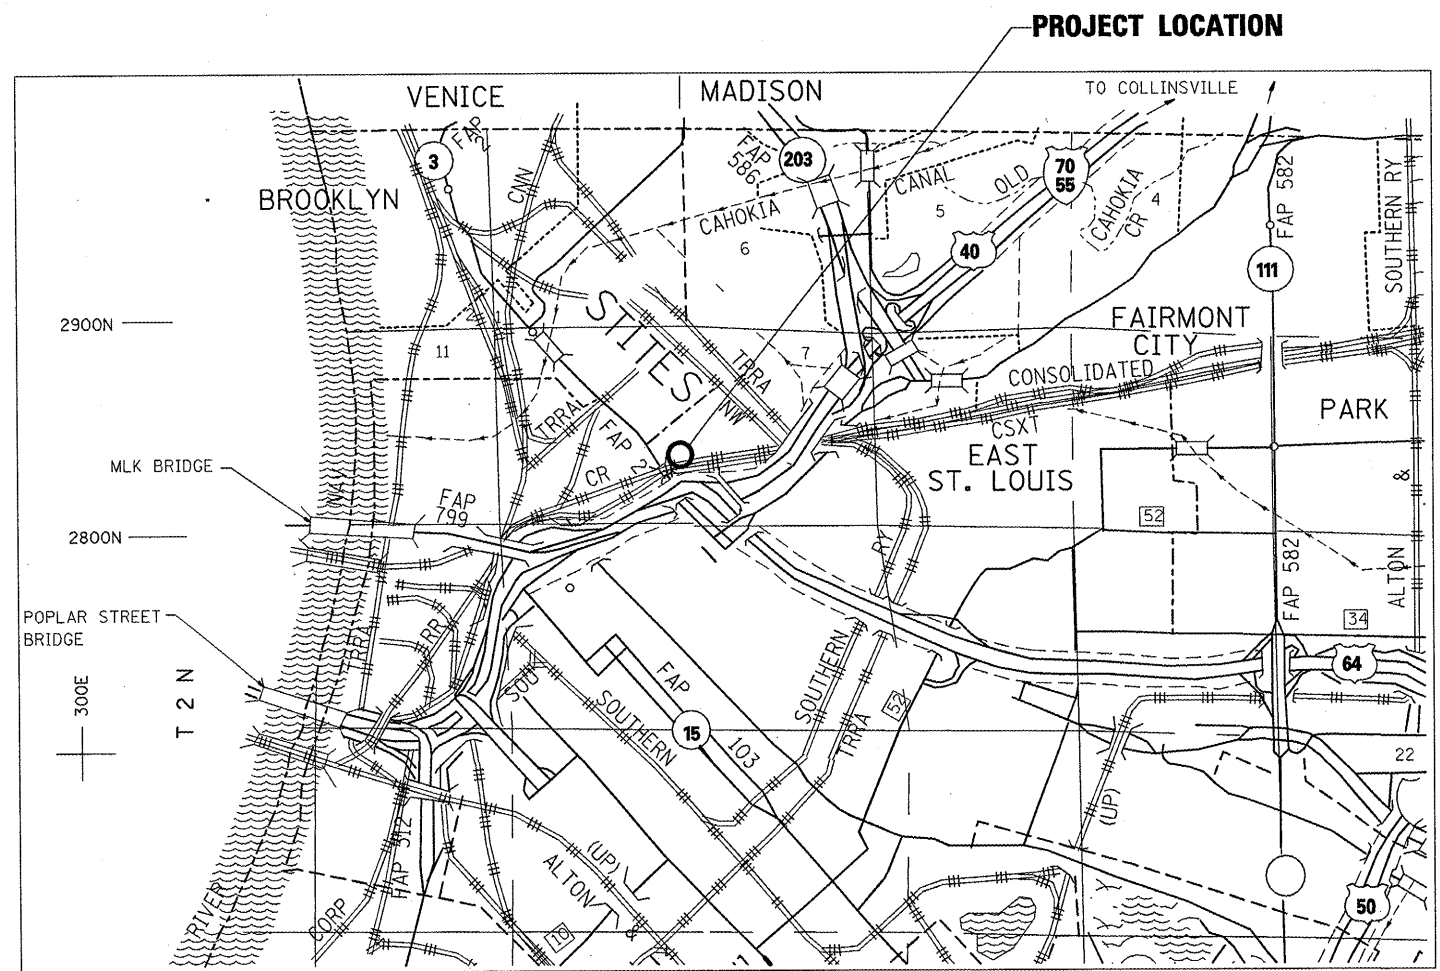

LOCATION MAP

STATE OF ILLINOIS
DEPARTMENT OF TRANSPORTATION
DIVISION OF HIGHWAYS

SUBMITTED *February 10, 20 11*

Mary C. Jamel
DEPUTY DIRECTOR OF HIGHWAYS, REGION ENGINEER

March 25, 20 11
Scott E. Stitt, P.E.
Acting ENGINEER OF DESIGN AND ENVIRONMENT

March 25, 20 11
Christine M. Reed
DIRECTOR OF HIGHWAYS, CHIEF ENGINEER

**PRINTED BY THE AUTHORITY
OF THE STATE OF ILLINOIS**