


CHANGEABLE MESSAGE SIGN

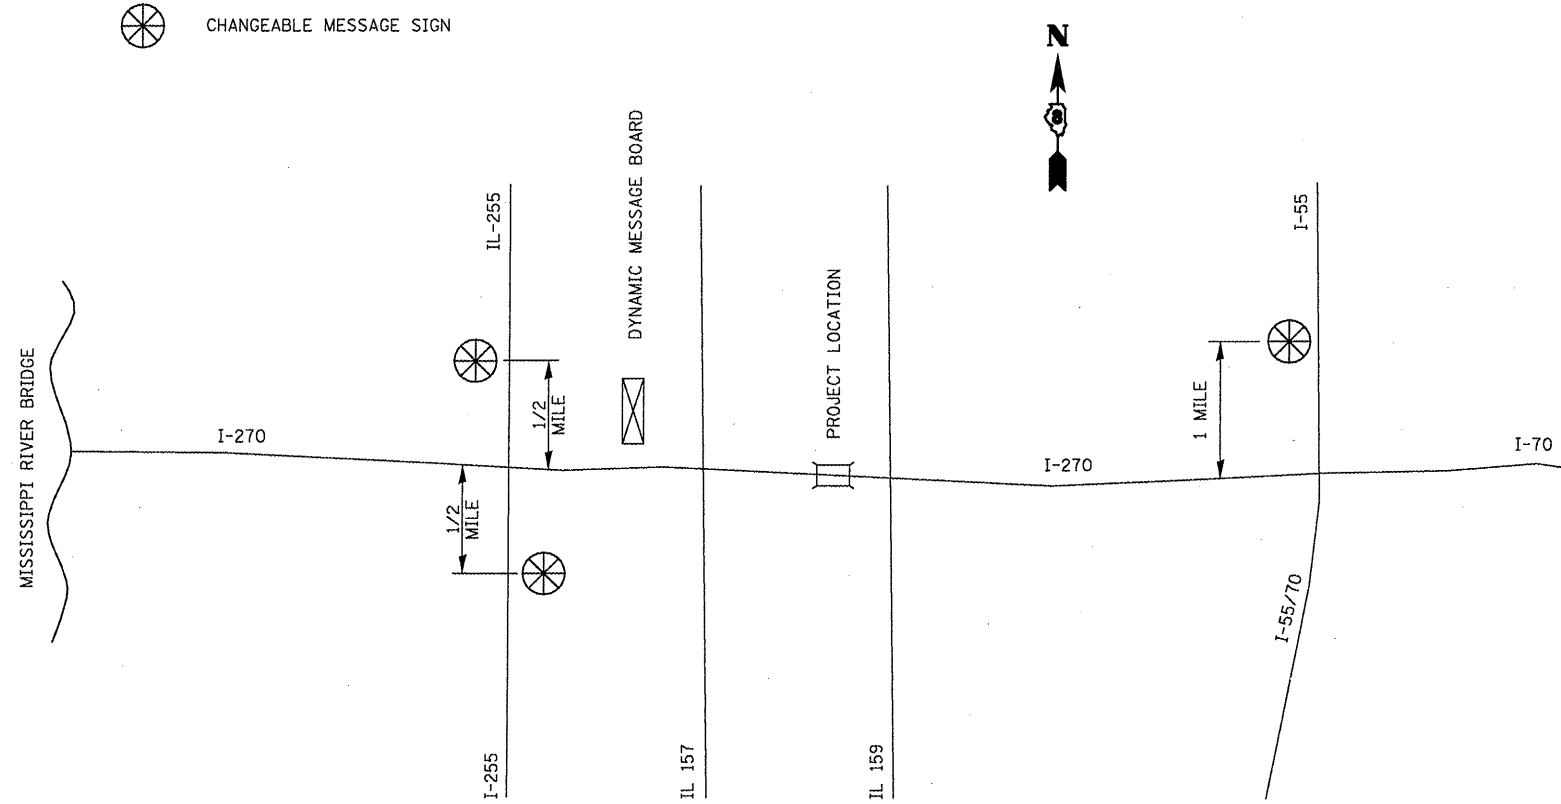

NOT TO SCALE

**GENERAL NOTES:**

"ROAD CONSTRUCTION AHEAD" SIGNS SHALL BE PLACED AT EACH END OF THE PROJECT AND ALL INTERSECTING SIDE ROADS AND WILL BE INCLUDED IN THE TRAFFIC CONTROL PAY ITEMS. ALL CONSTRUCTION SIGNS SHALL BE FLOURESCENT ORANGE, 48".

ADDITIONAL CHANGEABLE MESSAGE SIGNS SHALL BE PLACED OUTSIDE OF THE PROJECT LIMITS. SEE PLANS FOR PLACEMENT AND DURATION. THESE SIGNS WILL BE PAID FOR AS "CHANGEABLE MESSAGE SIGNS".

**LANE RESTRICTIONS SCHEDULE**

	SUNDAY	MONDAY	TUESDAY	WEDNESDAY	THURSDAY	FRIDAY	SATURDAY
<b>WESTBOUND SN 060-0320</b>	LANE RESTRICTIONS PERMITTED	NO LANE RESTRICTIONS PERMITTED	LANE RESTRICTIONS PERMITTED	NO LANE RESTRICTIONS PERMITTED	LANE RESTRICTIONS PERMITTED	NO LANE RESTRICTIONS PERMITTED	LANE RESTRICTIONS PERMITTED
	12A 3A 6A 9A 12P 3P 6P 9P 12A 3A 6A 9A 12P 3P 6P 9P 12A 3A 6A 9A 12P 3P 6P 9P 12A 3A 6A 9A 12P 3P 6P 9P 12A 3A 6A 9A 12P 3P 6P 9P 12A						
<b>EASTBOUND SN 060-0319</b>	LANE RESTRICTIONS PERMITTED	NO LANE RESTRICTIONS PERMITTED	LANE RESTRICTIONS PERMITTED	NO LANE RESTRICTIONS PERMITTED	LANE RESTRICTIONS PERMITTED	NO LANE RESTRICTIONS PERMITTED	LANE RESTRICTIONS PERMITTED
	12A 6A 12P 2P 7P 12A 6A 12P 2P 7P 12A 6A 12P 2P 7P 12A 6A 12P 2P 7P 12A 6A 12P 2P 7P 12A 6A 12P 2P 7P 12A 6A 12P 2P 7P 12A 6A 12P 2P 7P 12A						

- VARIOUS
- D-8 BRIDGE APPROACH 2011-1
- BOND & MADISON

FILE NAME =	USER NAME = #USER#	DESIGNED -	REVISED -	<b>STATE OF ILLINOIS DEPARTMENT OF TRANSPORTATION</b>	<b>MESSAGE SIGN PLAN &amp; LANE RESTRICTION SCHEDULES</b>				F.A. RTE.	SECTION	COUNTY	TOTAL SHEETS	SHEET NO.
#FILE#		DRAWN -	REVISED -		SCALE:	SHEET NO.	OF	SHEETS	STA.	TO STA.	CONTRACT NO. 76E22	14	8
	PLOT SCALE = #SCALE#	CHECKED -	REVISED -		ILLINOIS FED. AID PROJECT								
	PLOT DATE = #DATE#	DATE -	REVISED -										