



**BEGINNING DETAIL**

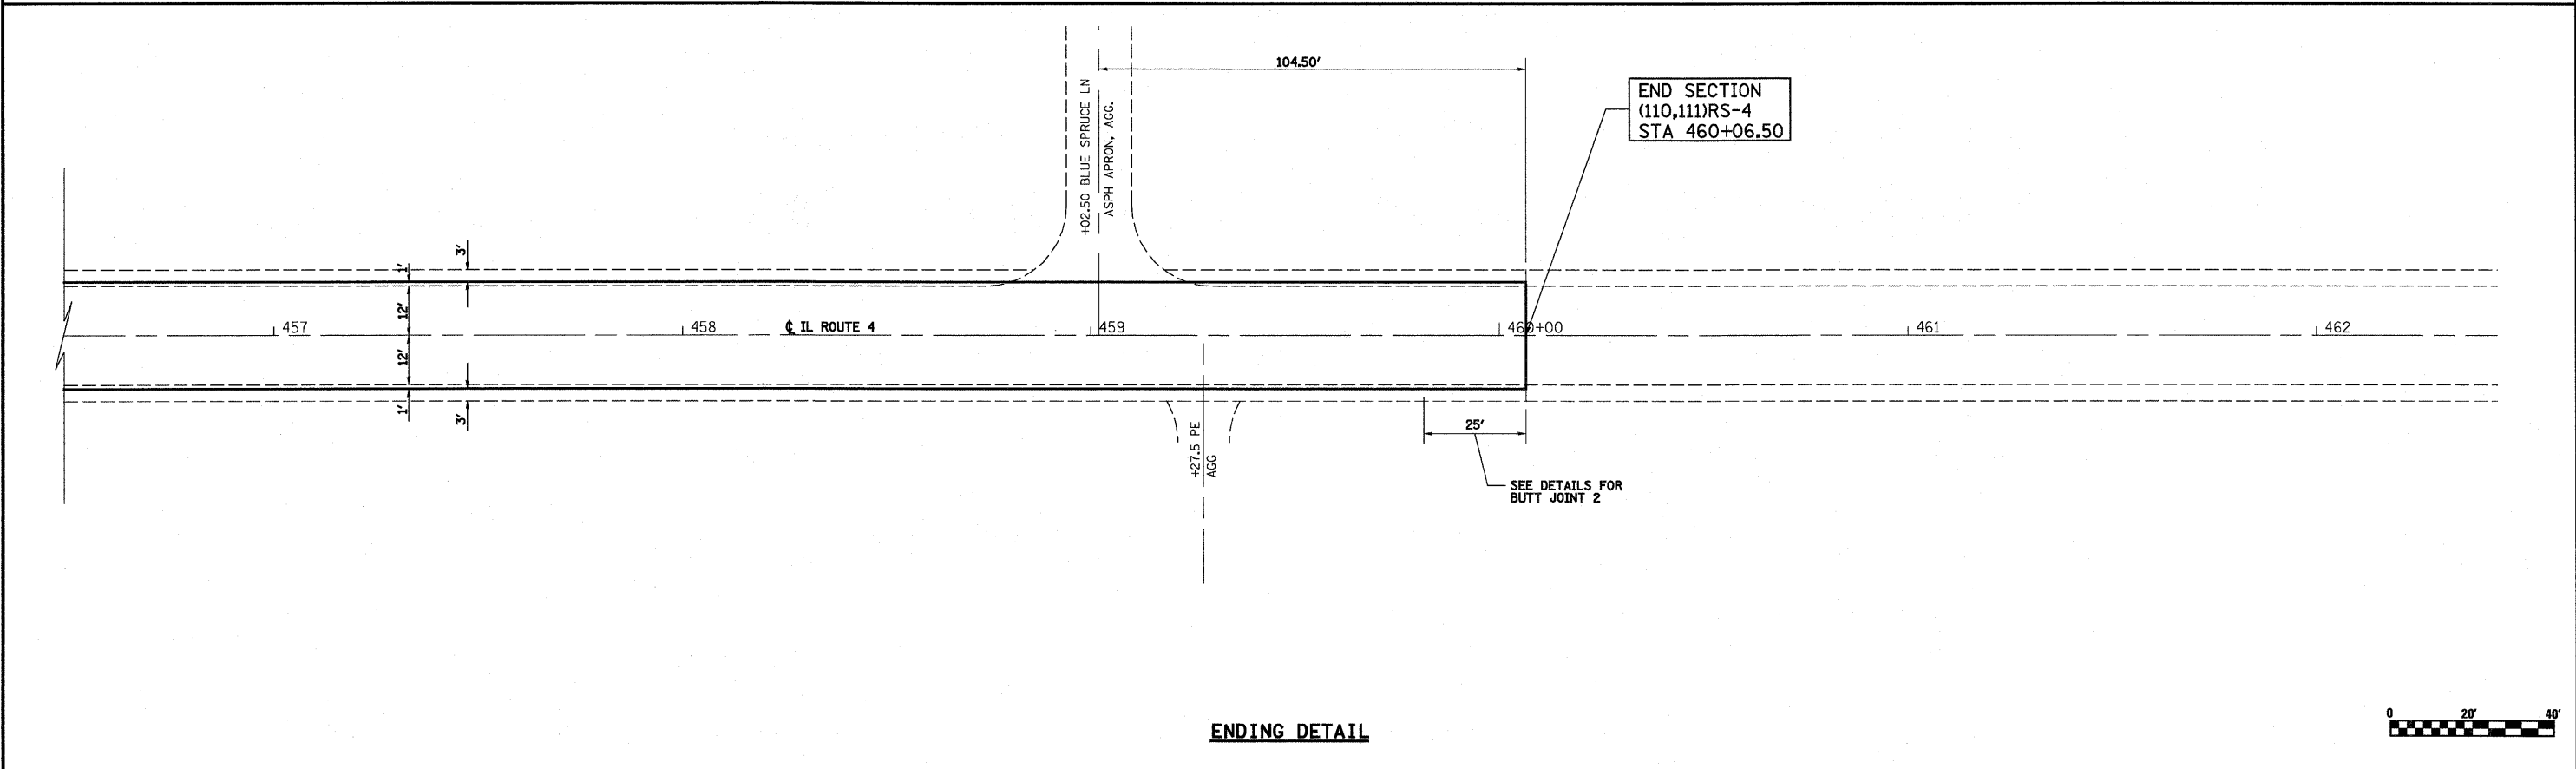

**ENDING DETAIL**

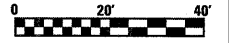

FILE NAME =	USER NAME = paul	DESIGNED - ESW	REVISED -	<b>STATE OF ILLINOIS DEPARTMENT OF TRANSPORTATION</b>	<b>BEGINNING AND ENDING DETAILS</b>			F.A.P. RTE.	SECTION	COUNTY	TOTAL SHEETS	SHEET NO.
S:\Projects\109-0028-SHF L 4 Lebanon 3P\dm\CAAD 5\shf1a\081623-shf1-detailed bag & end.dgn	PLOT SCALE = 40.0000' / IN.	DRAWN - PDB	REVISED -					314	(110, 111)RS-4	MADISON & ST. CLAIR	58	19
PLOT DATE = 2/4/2011	DATE - 11-1-10	CHECKED - BRM	REVISED -		SCALE: 1"=20' SHEET NO. 1 OF 3 SHEETS STA. TO STA.			CONTRACT NO. 76E29				
					FED. ROAD DIST. NO. ILLINOIS FED. AID PROJECT							