
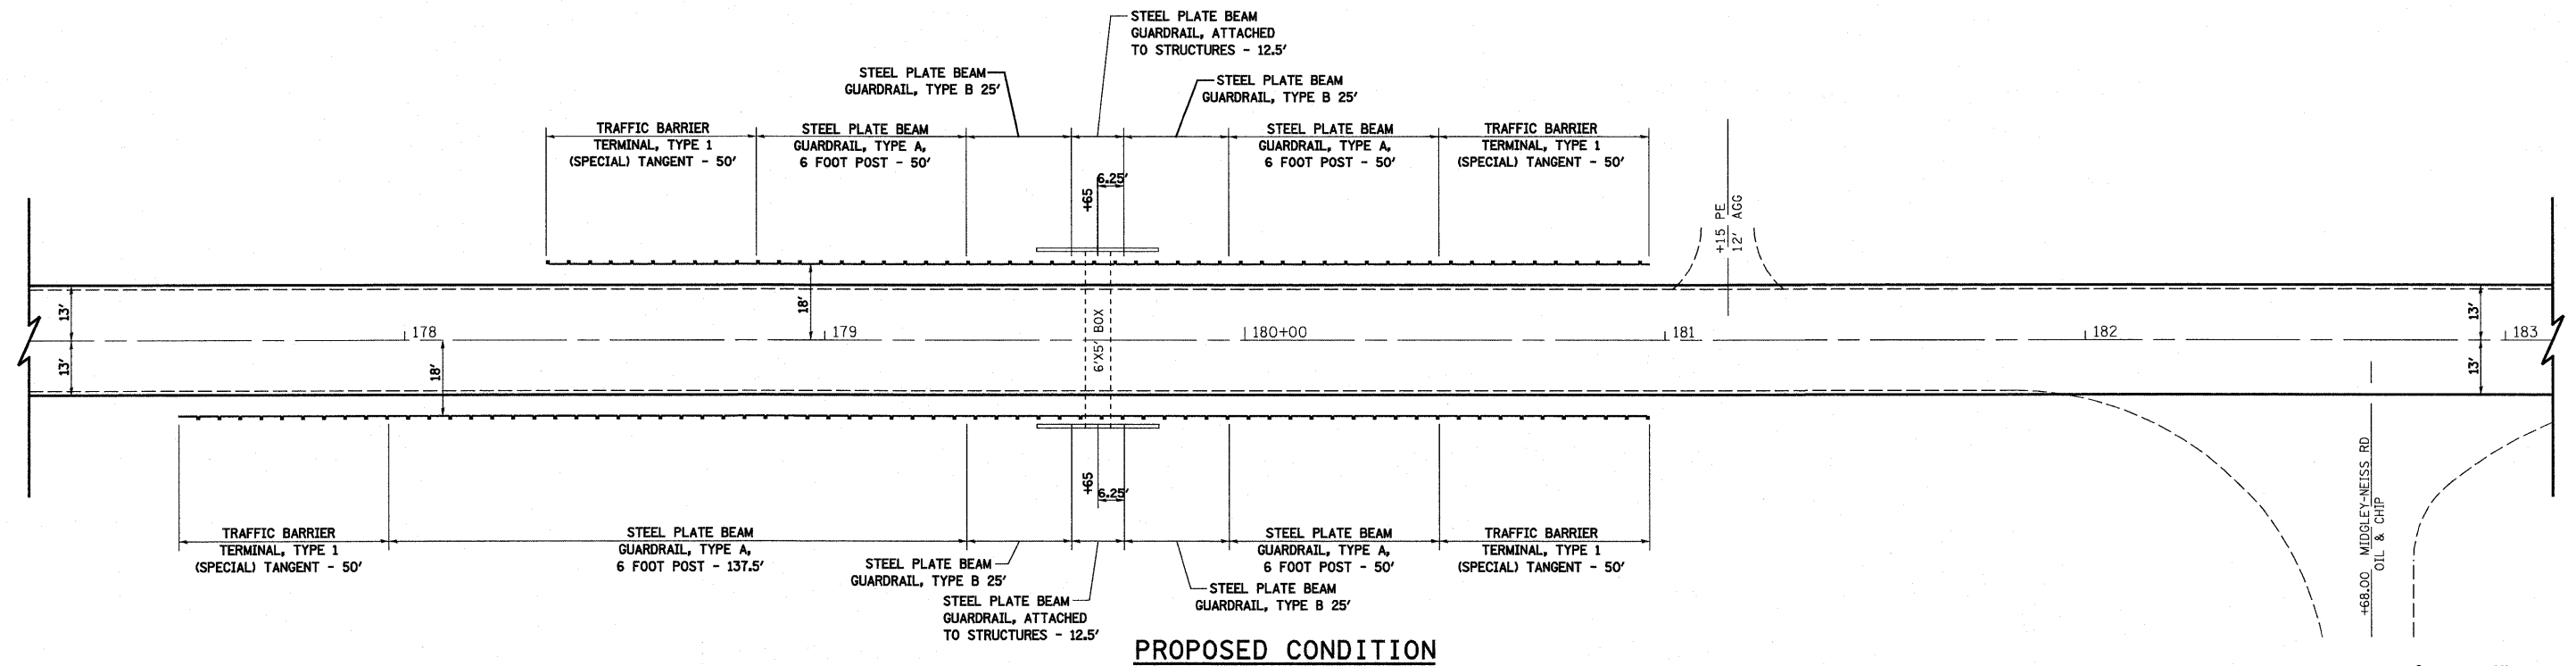


GUARDRAIL LOCATION #6

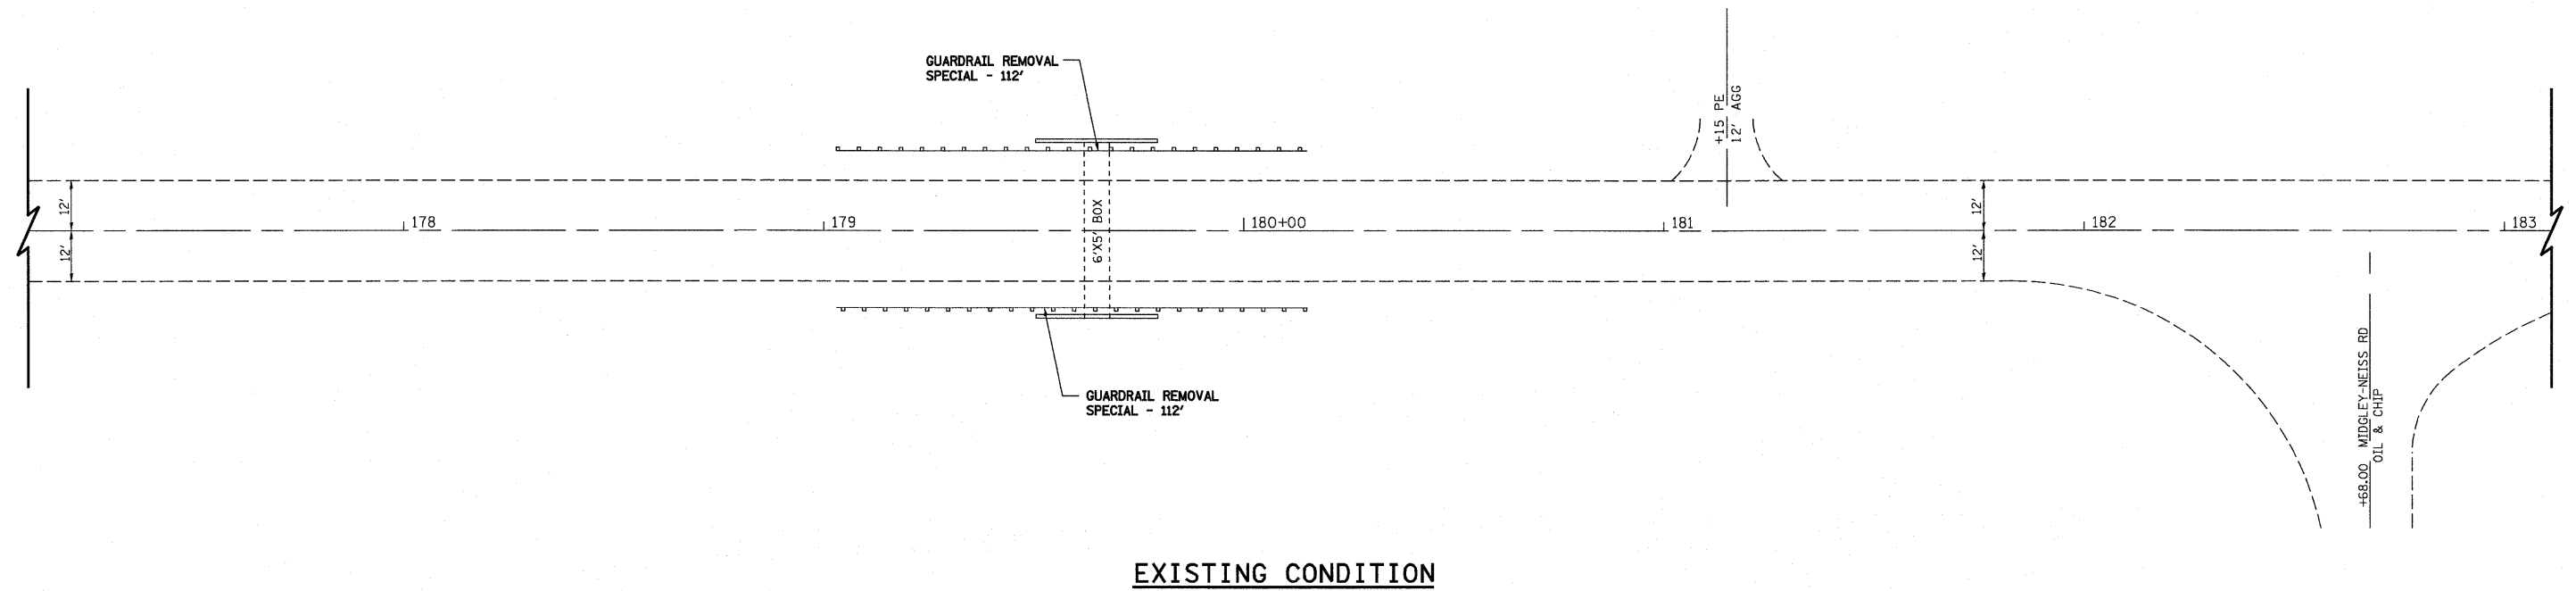

FILE NAME =	USER NAME = paul	DESIGNED - ESW	REVISED -	STATE OF ILLINOIS DEPARTMENT OF TRANSPORTATION	GUARDRAIL DETAILS	F.A.P RTE.	SECTION	COUNTY	TOTAL SHEETS	SHEET NO.	
S:\Projects\409-0028-SHT L 4 Lebanon 3P\ dgn\CADD Sh... eta\087629-sht-detailed guardrail.dgn	PLDT SCALE = 40,0000' / IN.	DRAWN - PDB	REVISED -			314	(110, 111)RS-4	MADISON & ST. CLAIR	58	29	
PLDT DATE = 2/7/2011	DATE - 11-10-10	CHECKED - BRM	REVISED -			CONTRACT NO. 76E29					
						FED. ROAD DIST. NO. ILLINOIS FED. AID PROJECT					

SCALE: 1"=20' SHEET NO. 6 OF 18 SHEETS STA. TO STA.