
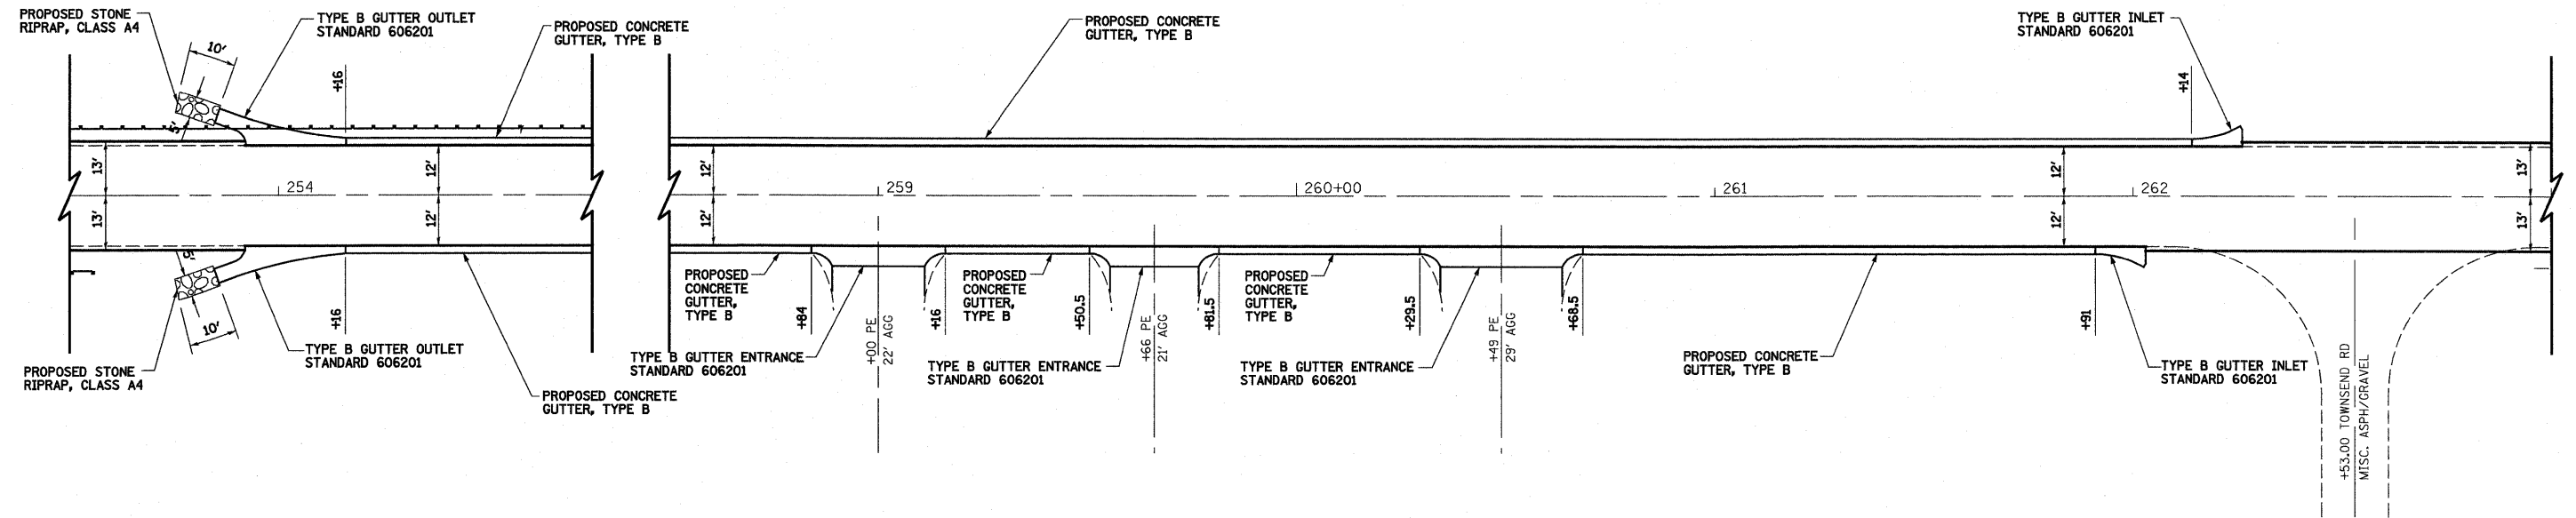


GUTTER LOCATION #6

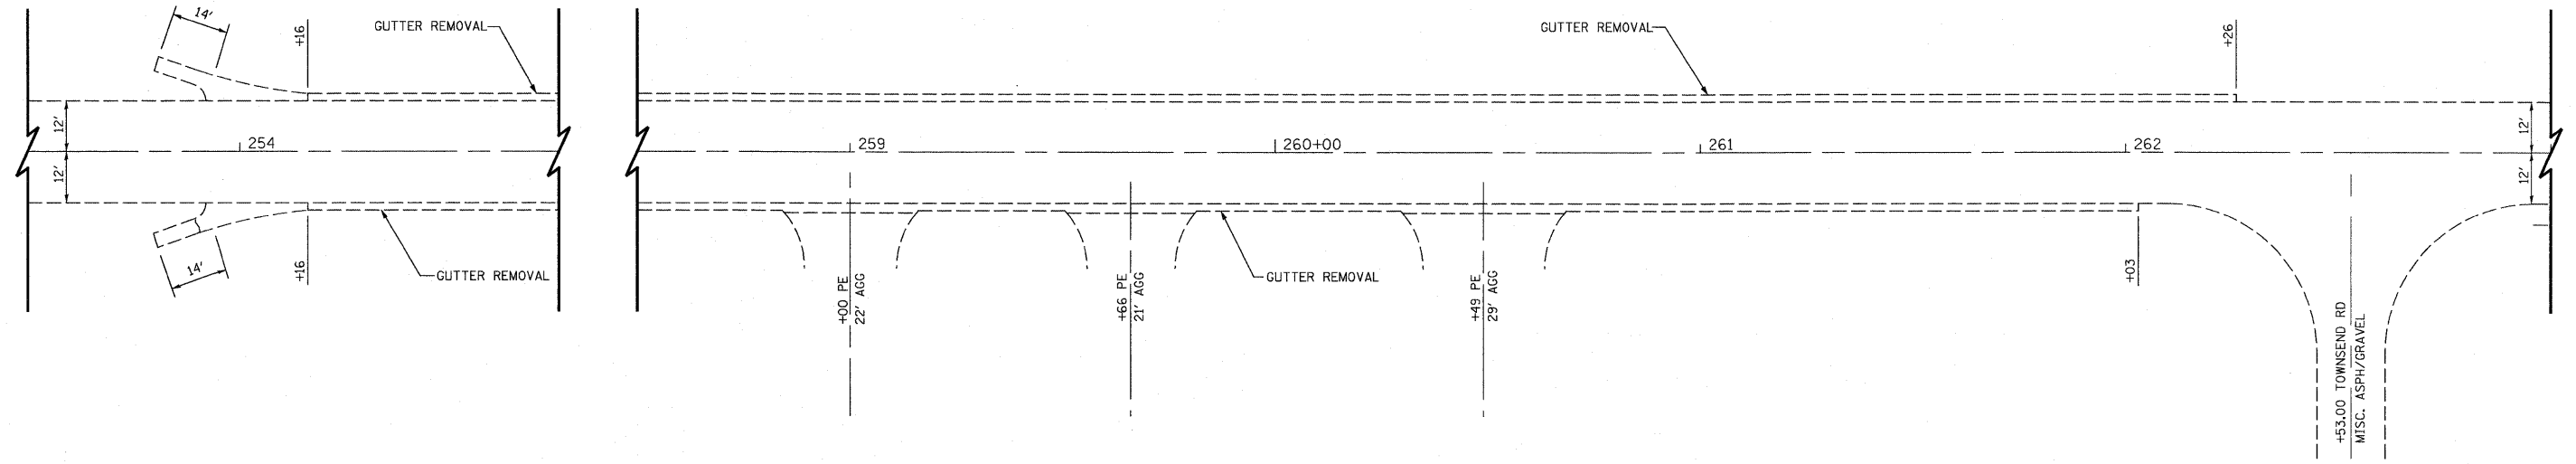

FILE NAME =	USER NAME = betaj	DESIGNED - ESW	REVISED - 3-22-11	STATE OF ILLINOIS DEPARTMENT OF TRANSPORTATION	GUTTER DETAILS			F.A.P. RTE.	SECTION	COUNTY	TOTAL SHEETS	SHEET NO.	
S:\Projects\405-0028-9H I. 4 Lebanon 3P\dgn\CADD Sh	beta\087629-shi-detaills_gutter.dgn	DRAWN - WJS	REVISED -		SCALE: 1"=20'	SHEET NO. 6 OF 9 SHEETS	STA.	TO STA.	314	(110, 111)RS-4	MADISON & ST. CLAIR	58	47
	PLOT SCALE = 48,0000' / IN.	CHECKED - BRM	REVISED -		FED. ROAD DIST. NO.			ILLINOIS FED. AID PROJECT			CONTRACT NO. 76E29		
	PLOT DATE = 3/24/2011	DATE - 11-11-10	REVISED -										