

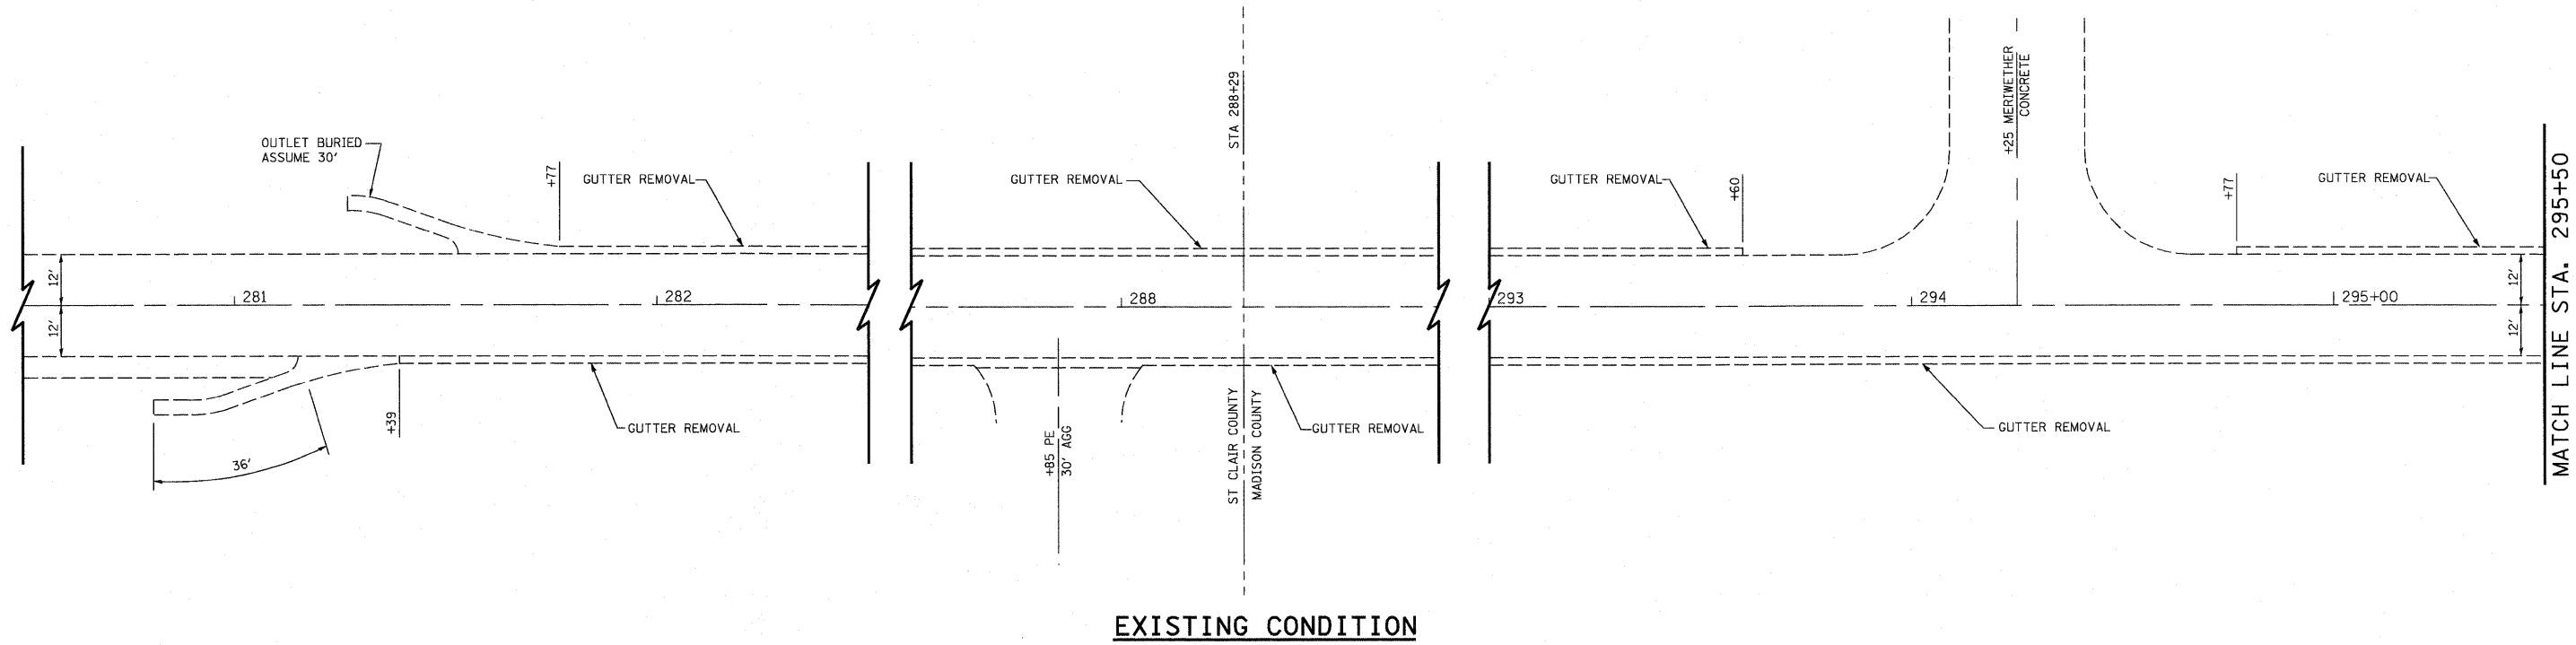


GUTTER LOCATION #7

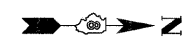

EXISTING CONDITION

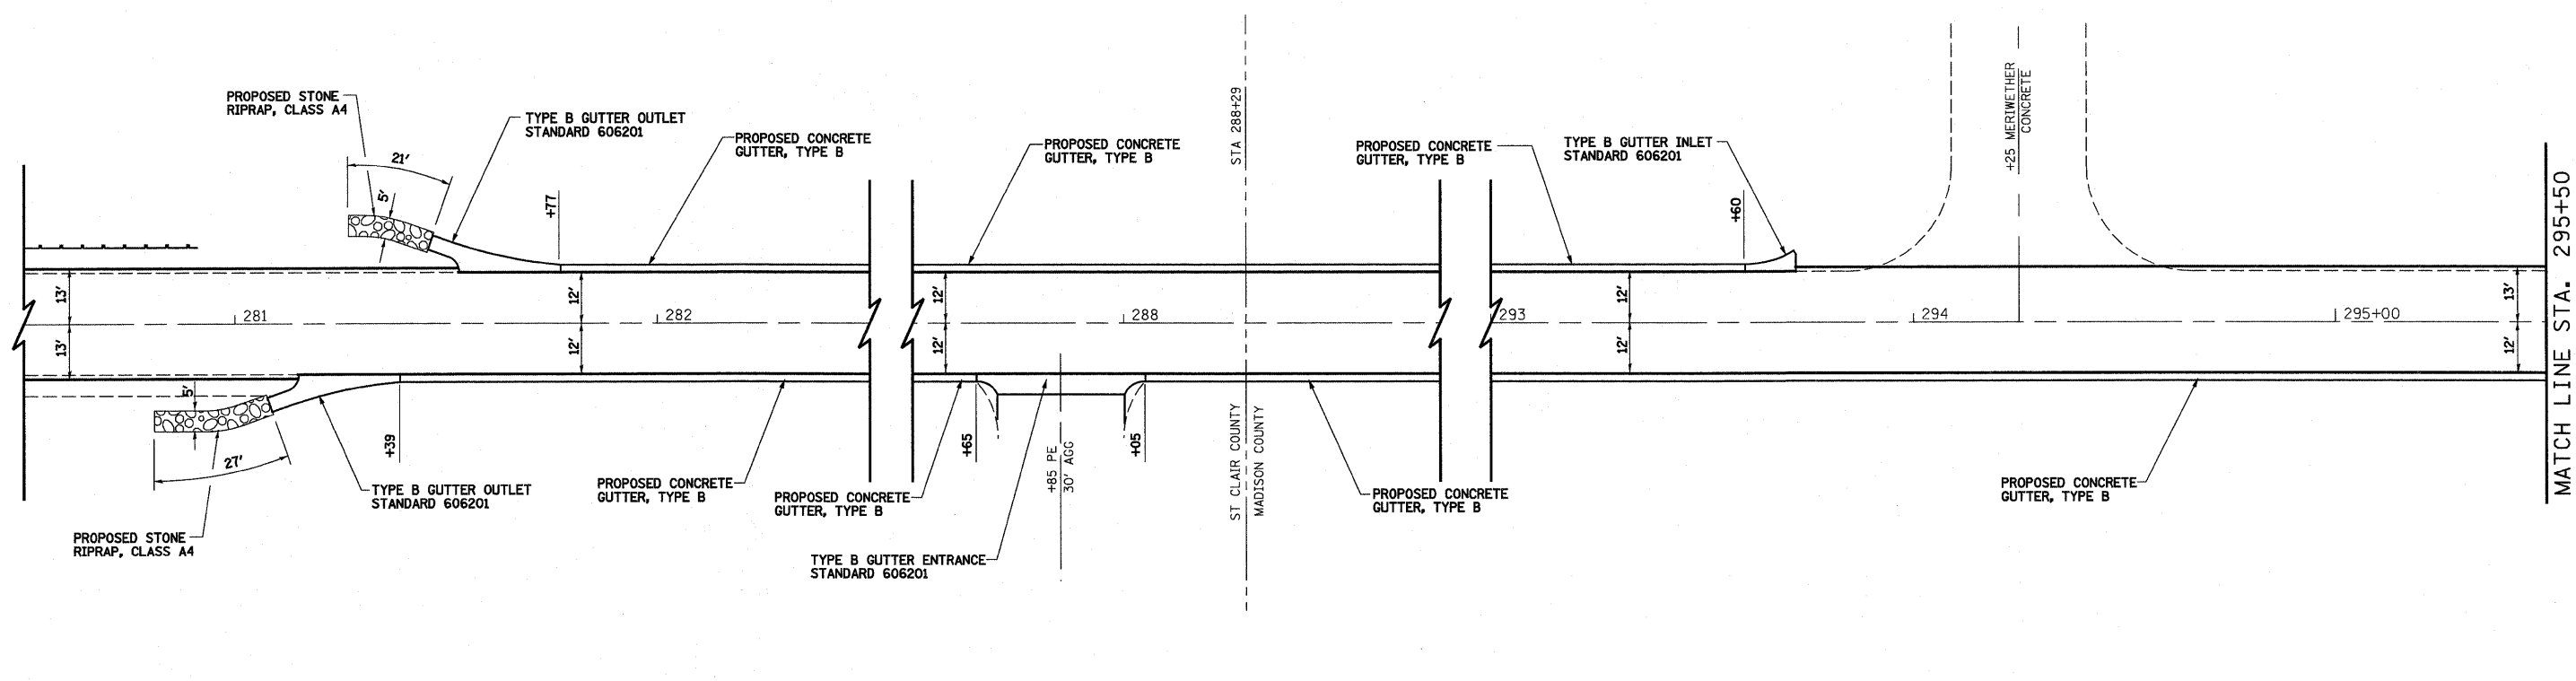

PROPOSED CONDITION

FILE NAME = S:\Projects\409-0028-9H\IL 4 Lebanon 3P\dgn\CADD Sh	USER NAME = betsy	DESIGNED - ESW	REVISED - 3-22-11	STATE OF ILLINOIS DEPARTMENT OF TRANSPORTATION	GUTTER DETAILS		F.A.P. RTE.	SECTION	COUNTY	TOTAL SHEETS	SHEET NO.
	beta\087623-shr-detaile_gutter.dgn	DRAWN - WJS	REVISED -				314	(110, 111)RS-4	MADISON & ST CLAIR	58	48
	PLOT SCALE = 40,0000' / IN.	CHECKED - BRM	REVISED -	SCALE: 1"=20'		SHEET NO. 7 OF 9 SHEETS		STA. TO STA.		CONTRACT NO. 76E29	
	PLOT DATE = 3/24/2011	DATE - 11-11-10	REVISED -	FED. ROAD DIST. NO. ILLINOIS FED. AID PROJECT							