
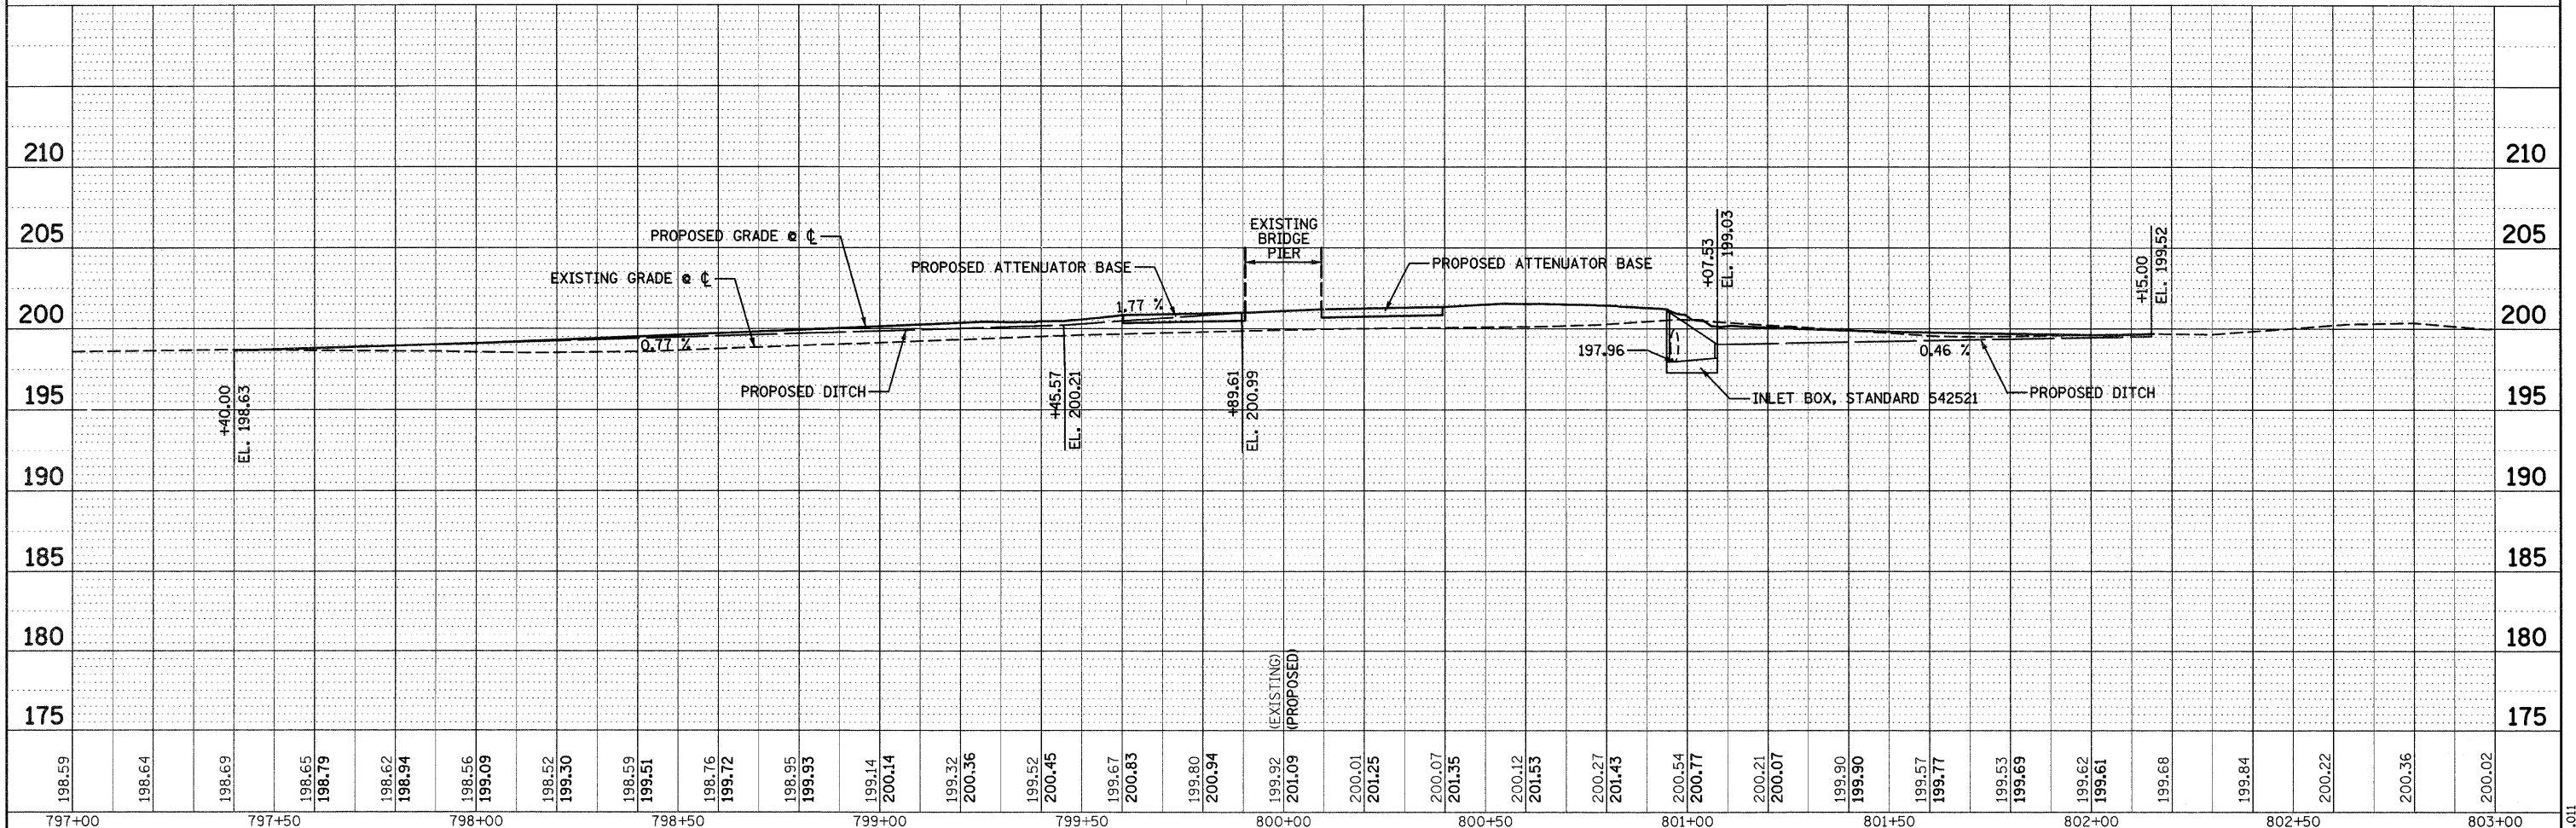


BENCHMARK: T.B.M. CUT SQUARE ON CONC. HEADWALL
 STA. 800+95.81, 88.2' RT.
 EL. 200.00

PLAN	SUBMITTED	BY	DATE
	PLOTTED		
	CHECKED		
	DATE		
	FILE NAME		
	NO.		

PROFILE	SUBMITTED	BY	DATE
	PLOTTED		
	CHECKED		
	DATE		
	NOTATIONS CHKD		
	NO.		

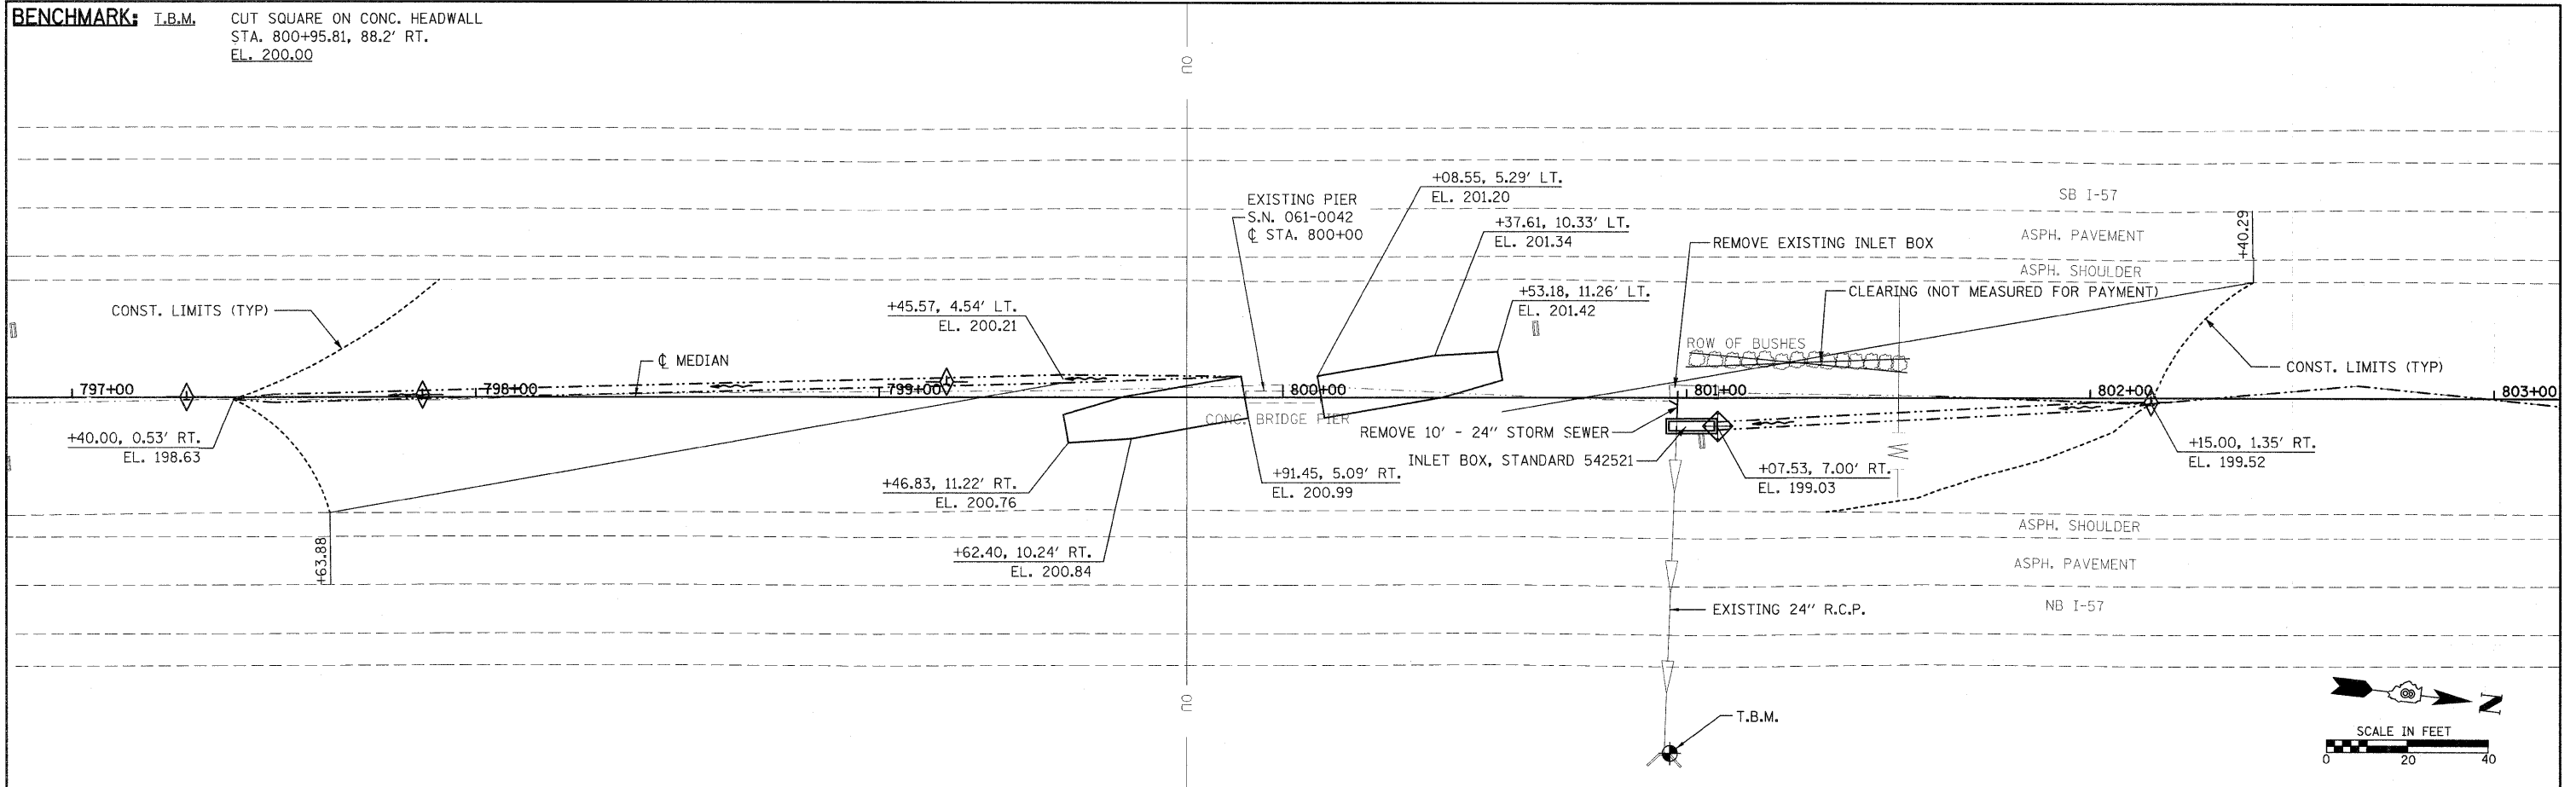

FILE NAME =	USER NAME = keplar1	DESIGNED - KMM	REVISED -	STATE OF ILLINOIS DEPARTMENT OF TRANSPORTATION	PLAN & PROFILE REVISION SHEET 4/12/11	F.A.I. RTE. 57	SECTION 61-(1,2,3,4,5,6)-I	COUNTY MARION	TOTAL SHEETS 86	SHEET NO. 19	
DRAWN - KHL	CHECKED - BGH	DATE -	SCALE: _____			SHEET NO. 1 OF 1 SHEETS	STA. 797+00 TO STA. 803+00	S.N. 061-0042 CONTRACT NO. 76E30			
PLT SCALE = 28.0000 "/td> <td>PLT DATE = 3/16/2011</td> <td></td> <td></td> <td colspan="6">FED. ROAD DIST. NO. ILLINOIS FED. AID PROJECT</td>	PLT DATE = 3/16/2011					FED. ROAD DIST. NO. ILLINOIS FED. AID PROJECT					
						HMG NO. 6513.011					