
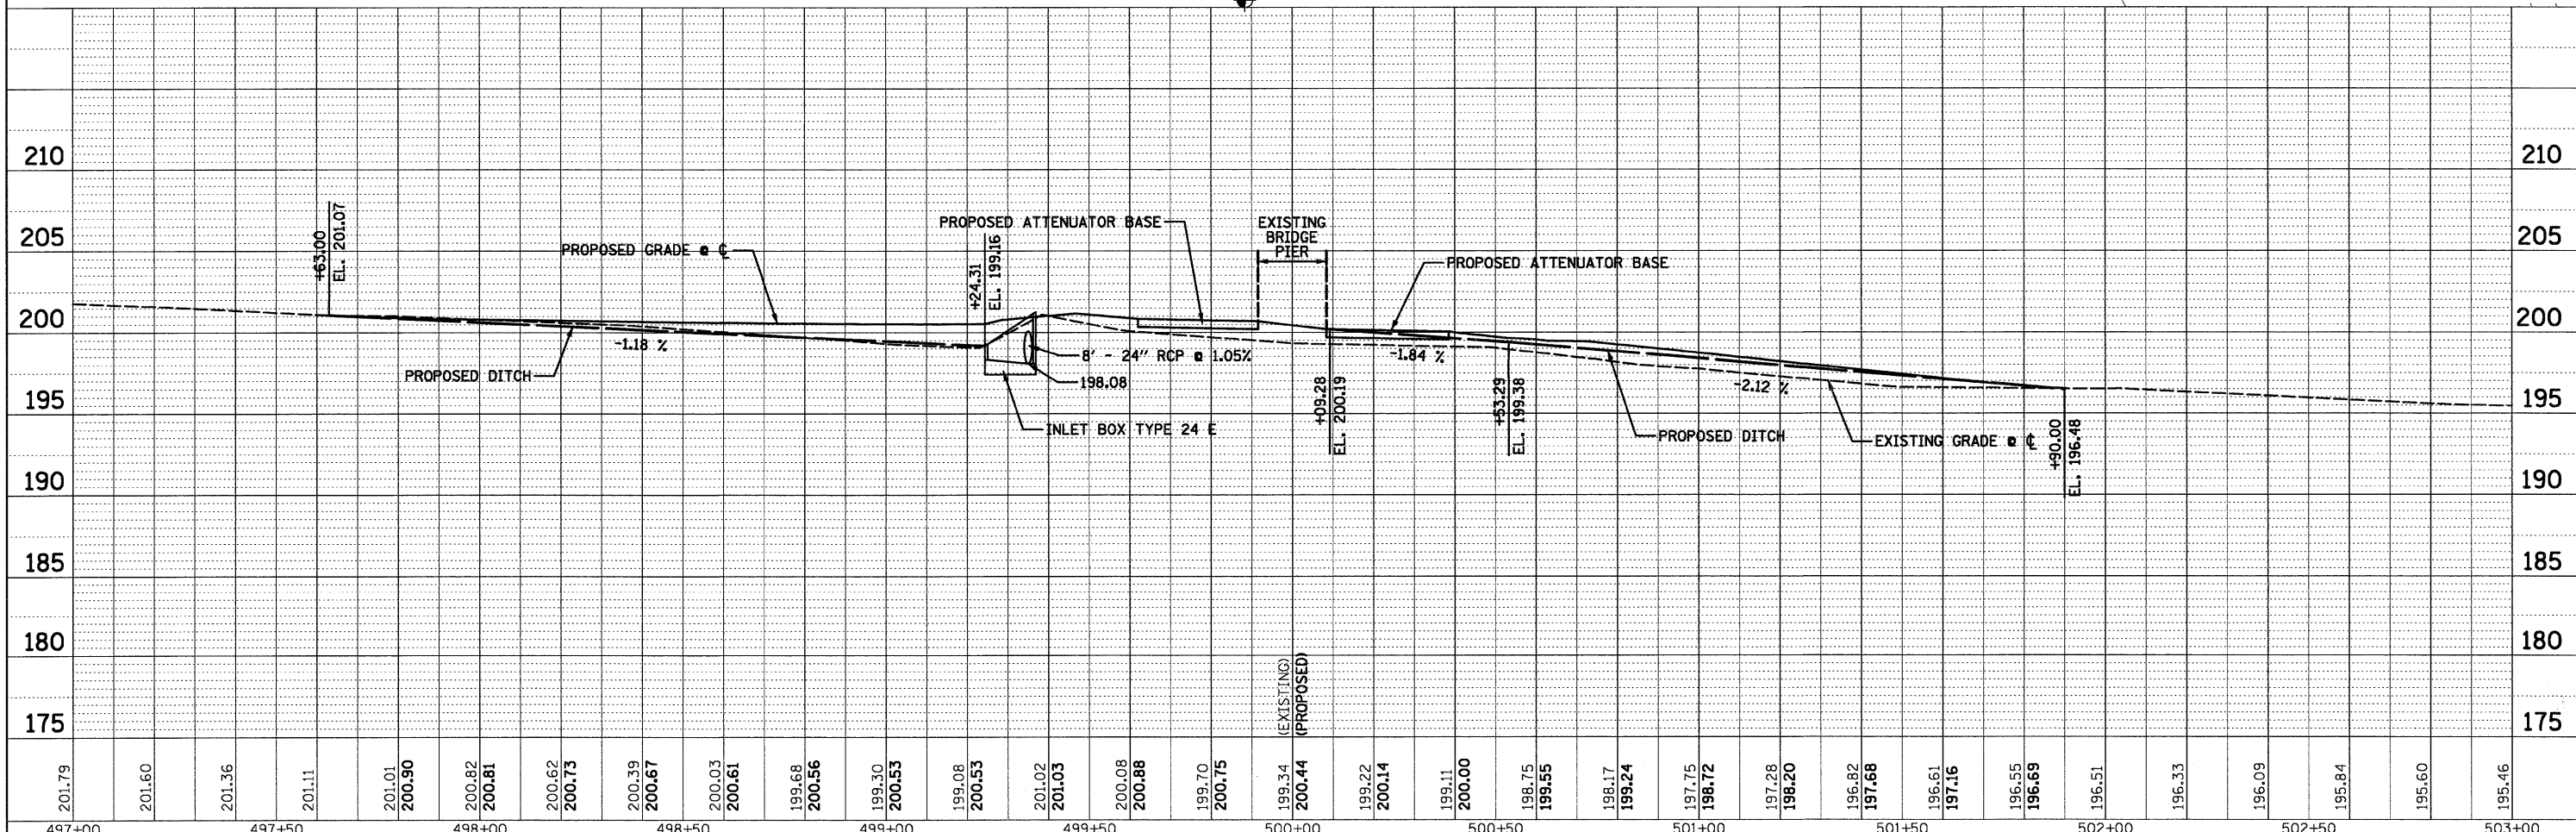


BENCHMARK: T.B.M. CUT SQUARE ON CONC. HEADWALL
 STA. 499+88.39, 95.7' RT.
 EL. 200.00

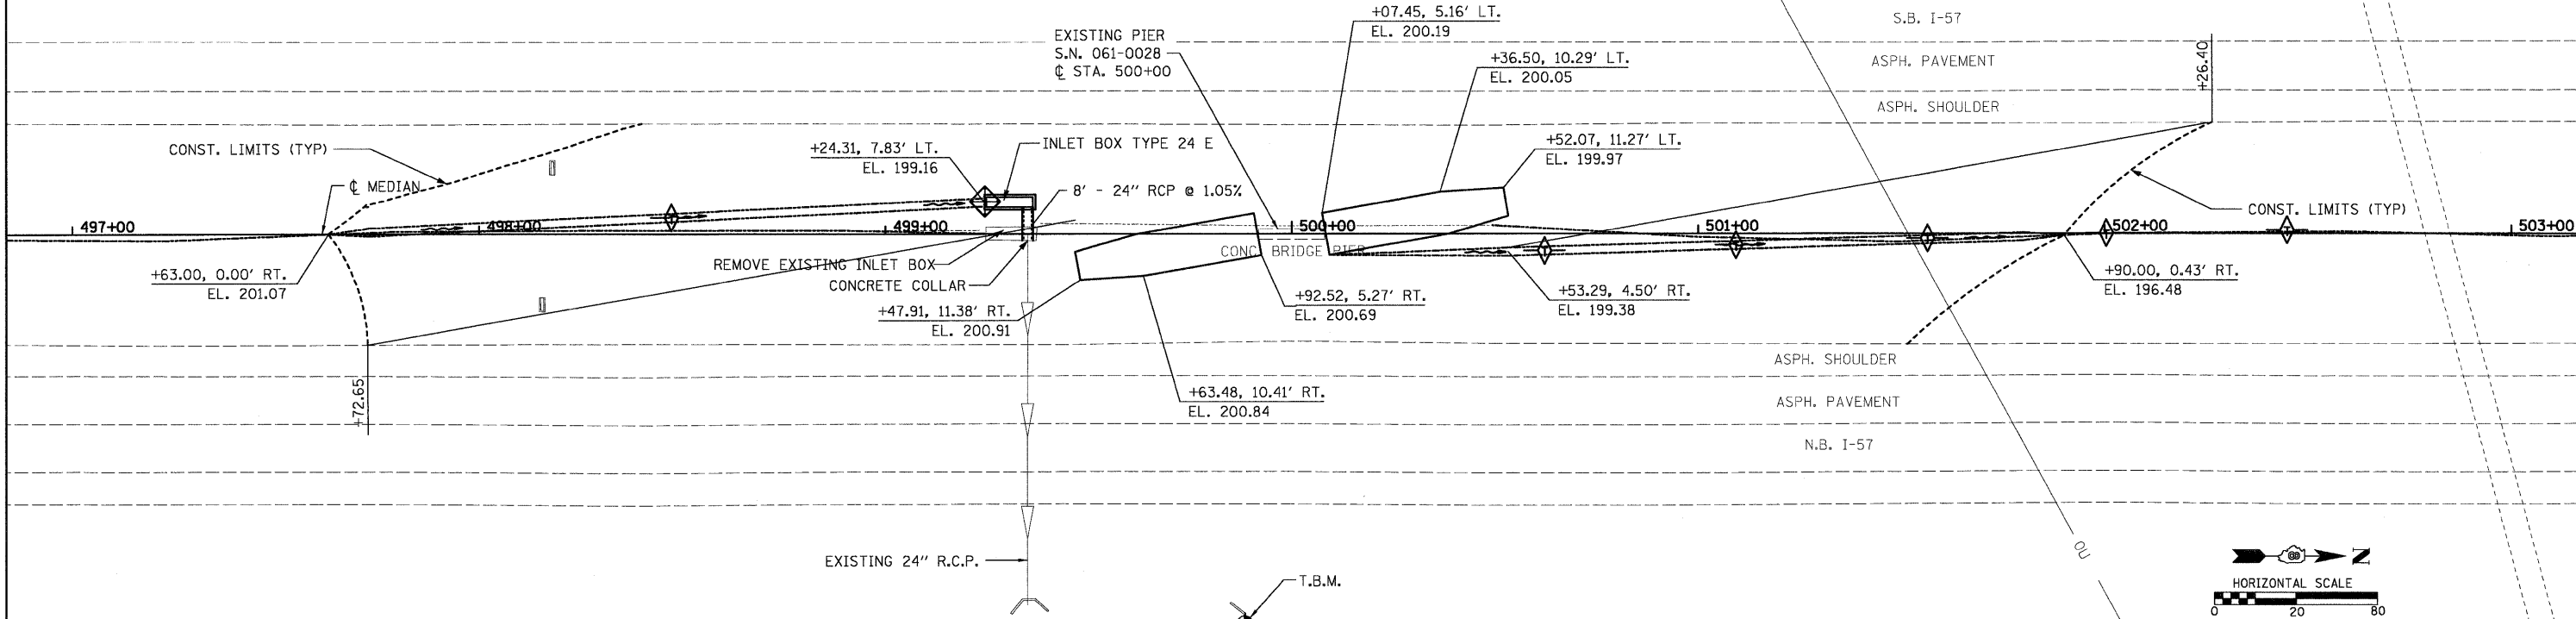

201.79	201.60	201.36	201.11	201.01	200.90	200.82	200.81	200.62	200.73	200.39	200.67	200.03	200.61	199.68	200.56	199.30	200.53	199.08	200.53	201.02	201.03	200.08	200.88	199.70	200.75	199.34	200.44	199.22	200.14	199.11	200.00	198.75	199.55	198.17	199.24	197.75	198.72	197.28	198.20	196.82	197.68	196.61	197.16	196.55	196.69	196.51	196.33	196.09	195.84	195.60	195.46	
497+00	497+50	498+00	498+50	499+00	499+50	500+00	500+50	501+00	501+50	502+00	502+50	503+00	FILE NAME =		USER NAME = _USERDESCR_		DESIGNED - KMM		REVISED -		DRAWN - KHL		REVISED -		CHECKED - BGH		REVISED -		DATE -		REVISED -		SCALE:		SHEET NO. 1 OF 1 SHEETS		STA. 497+00 TO STA. 503+00		F.A.I. RTE. 57		SECTION 61-(1,2,3,4,5,6)-I		COUNTY MARION		TOTAL SHEETS 86		SHEET NO. 16		S.N. 061-0028		CONTRACT NO. 76E30	

**STATE OF ILLINOIS
 DEPARTMENT OF TRANSPORTATION**

PLAN & PROFILE