


FINAL SURVEY PLOTTED TEMPLATE  
 BY: \_\_\_\_\_ DATE: \_\_\_\_\_  
 ORIGINAL SURVEY PLOTTED TEMPLATE  
 BY: \_\_\_\_\_ DATE: \_\_\_\_\_

FINAL SURVEY PLOTTED TEMPLATE  
 BY: \_\_\_\_\_ DATE: \_\_\_\_\_  
 ORIGINAL SURVEY PLOTTED TEMPLATE  
 BY: \_\_\_\_\_ DATE: \_\_\_\_\_

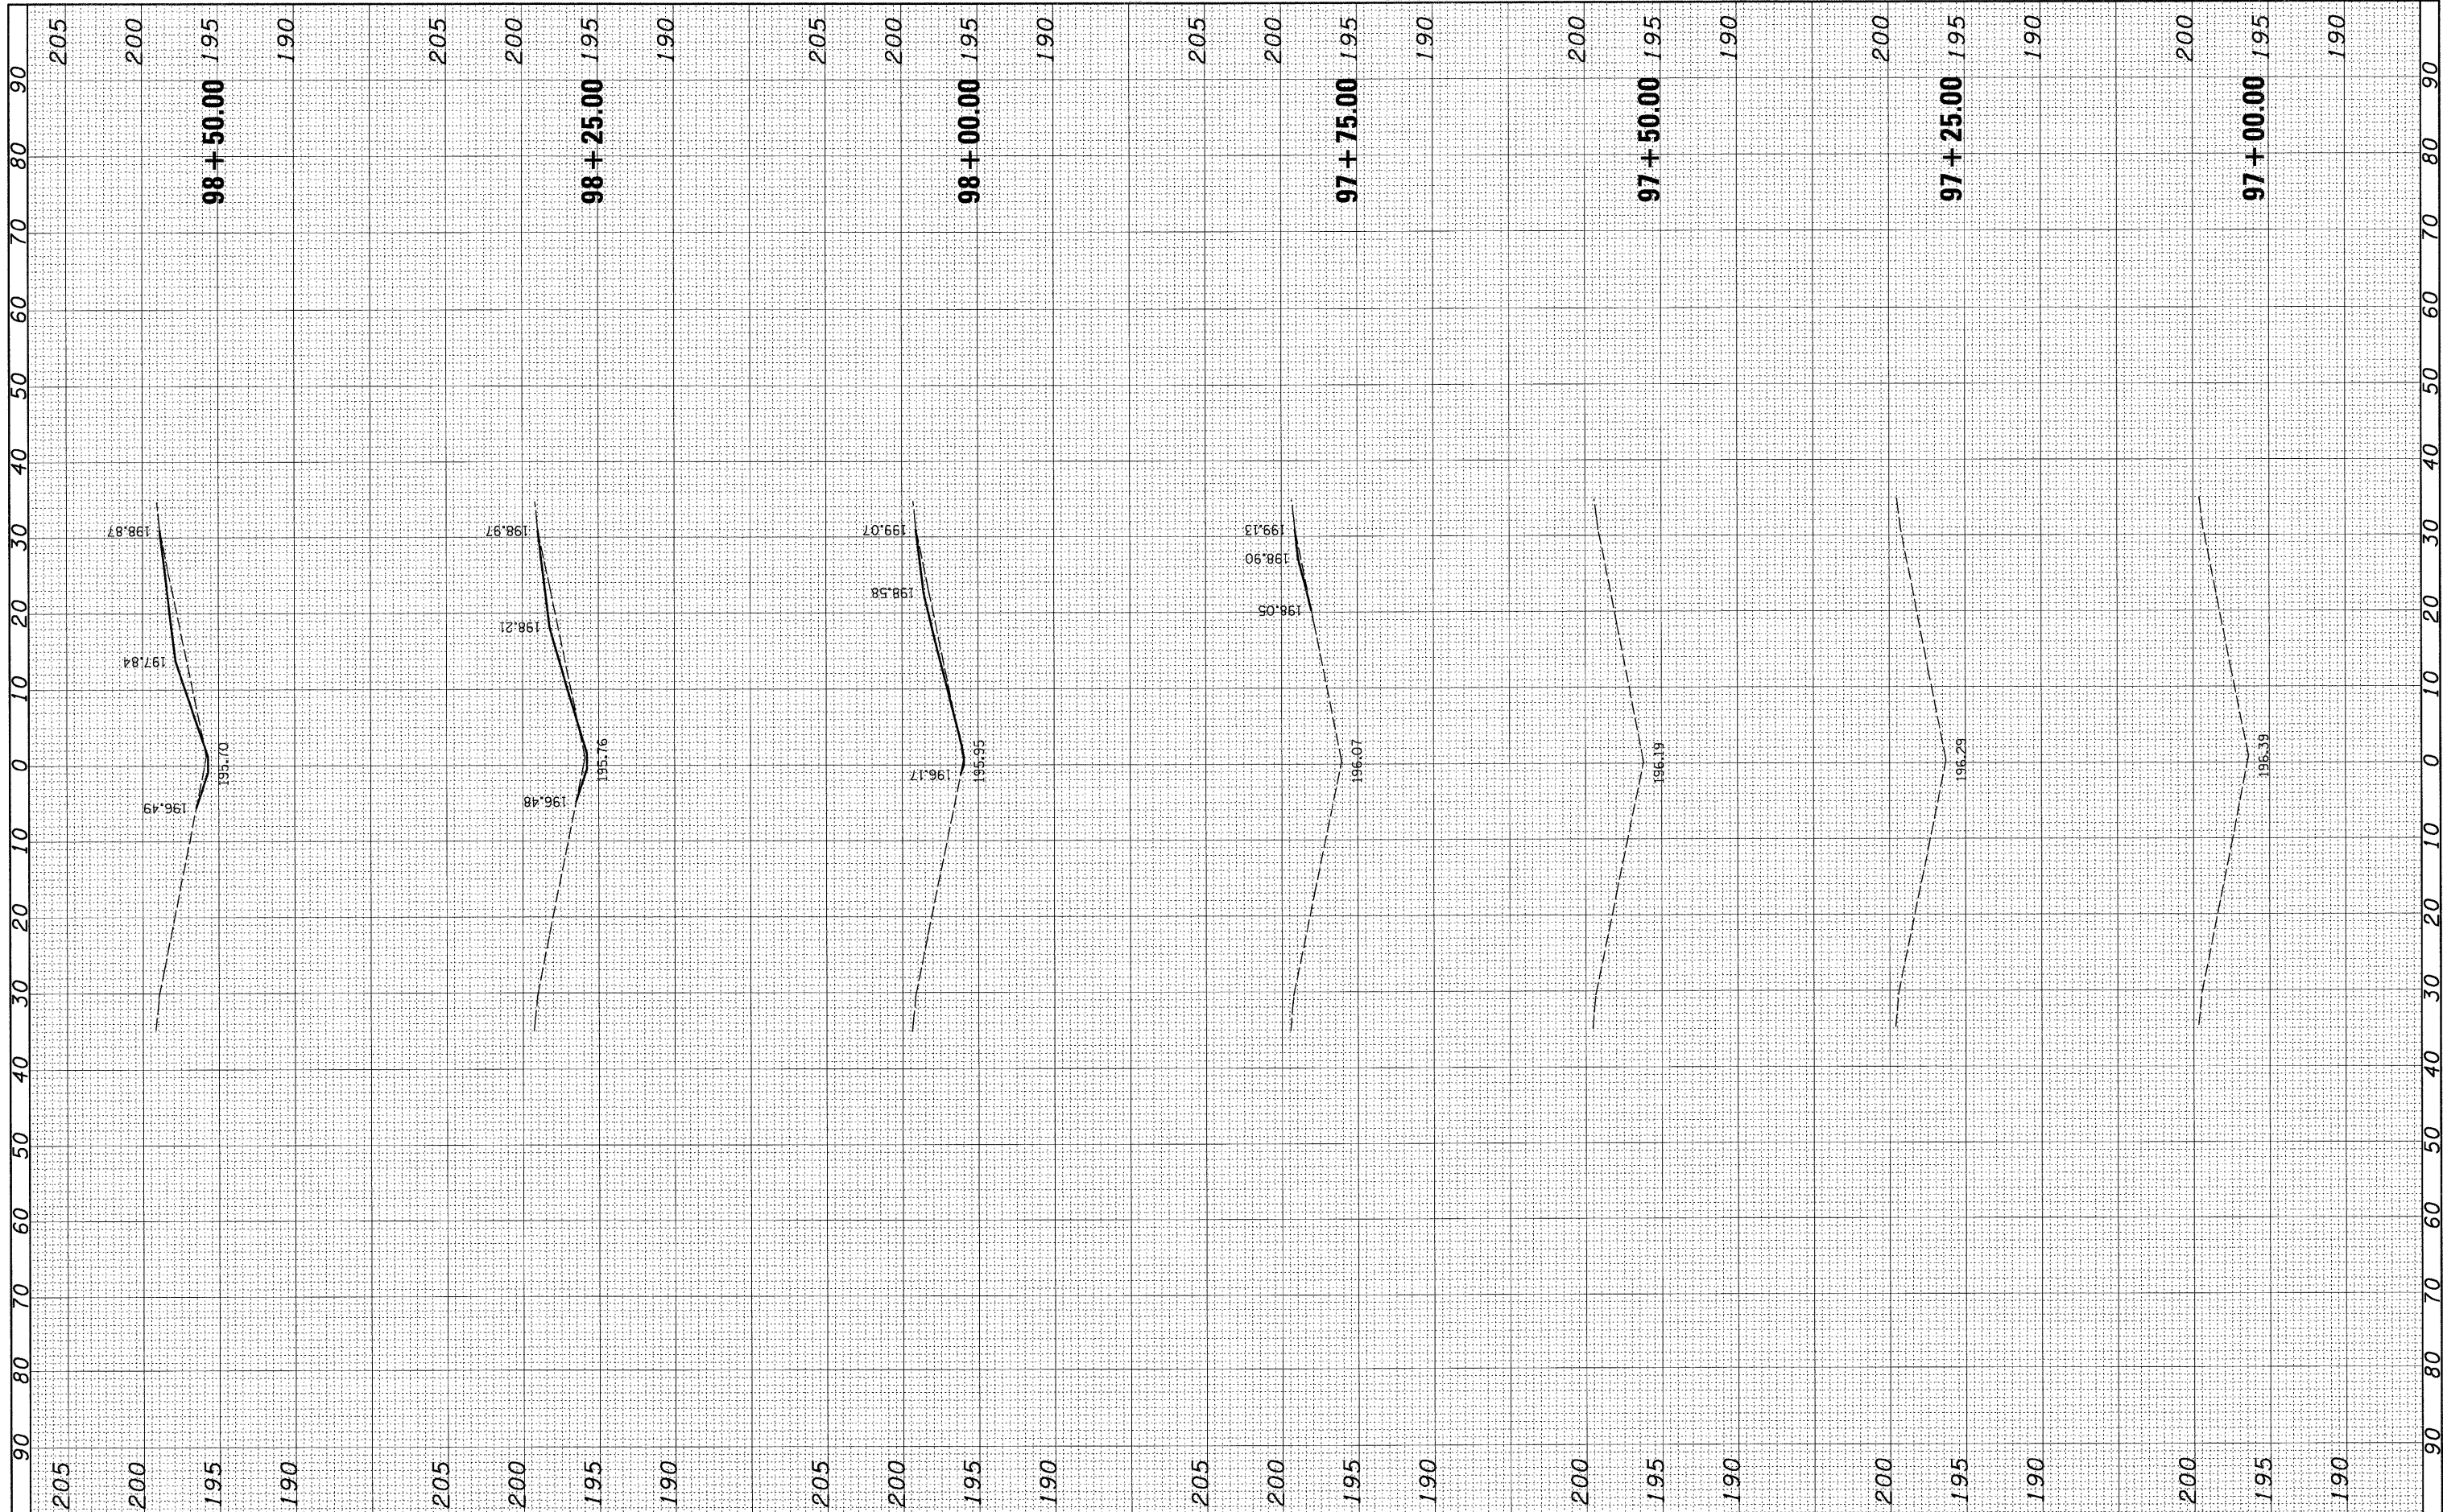

FILE NAME = h:\6513\dot db var\6513.01 wo 1\CADD.Sheets\0876E30-sht-xsh-t-0610027-2730.dgn  
 USER NAME = \_USERDESCR.  
 PLOT SCALE = 10.0000' / IN.  
 PLOT DATE = 2/2/2011

DESIGNED -  
 DRAWN -  
 CHECKED -  
 DATE -

REVISED -  
 REVISED -  
 REVISED -  
 REVISED -

**STATE OF ILLINOIS  
 DEPARTMENT OF TRANSPORTATION**

**CROSS SECTIONS**

SCALE: \_\_\_\_\_ SHEET NO. \_\_\_\_\_ OF \_\_\_\_\_ SHEETS STA. 97+00.00 TO STA. 98+50.00

F.A. RTE.	SECTION	COUNTY	TOTAL SHEETS	SHEET NO.
57	61-(1,2,3,4,5,6)-I	MARION	86	27
S.N. 061-0027		CONTRACT NO. 76E30		
[ILLINOIS] FED. AID PROJECT				