


FINAL SURVEYED SURVEYED BY DATE
 SURVEY PLOTTED PLOTTED
 NOTE BOOK TEMPLATE TEMPLATE
 BRK JK

ORIGINAL SURVEYED SURVEYED BY DATE
 SURVEY PLOTTED PLOTTED
 NOTE BOOK TEMPLATE TEMPLATE
 BRK JK

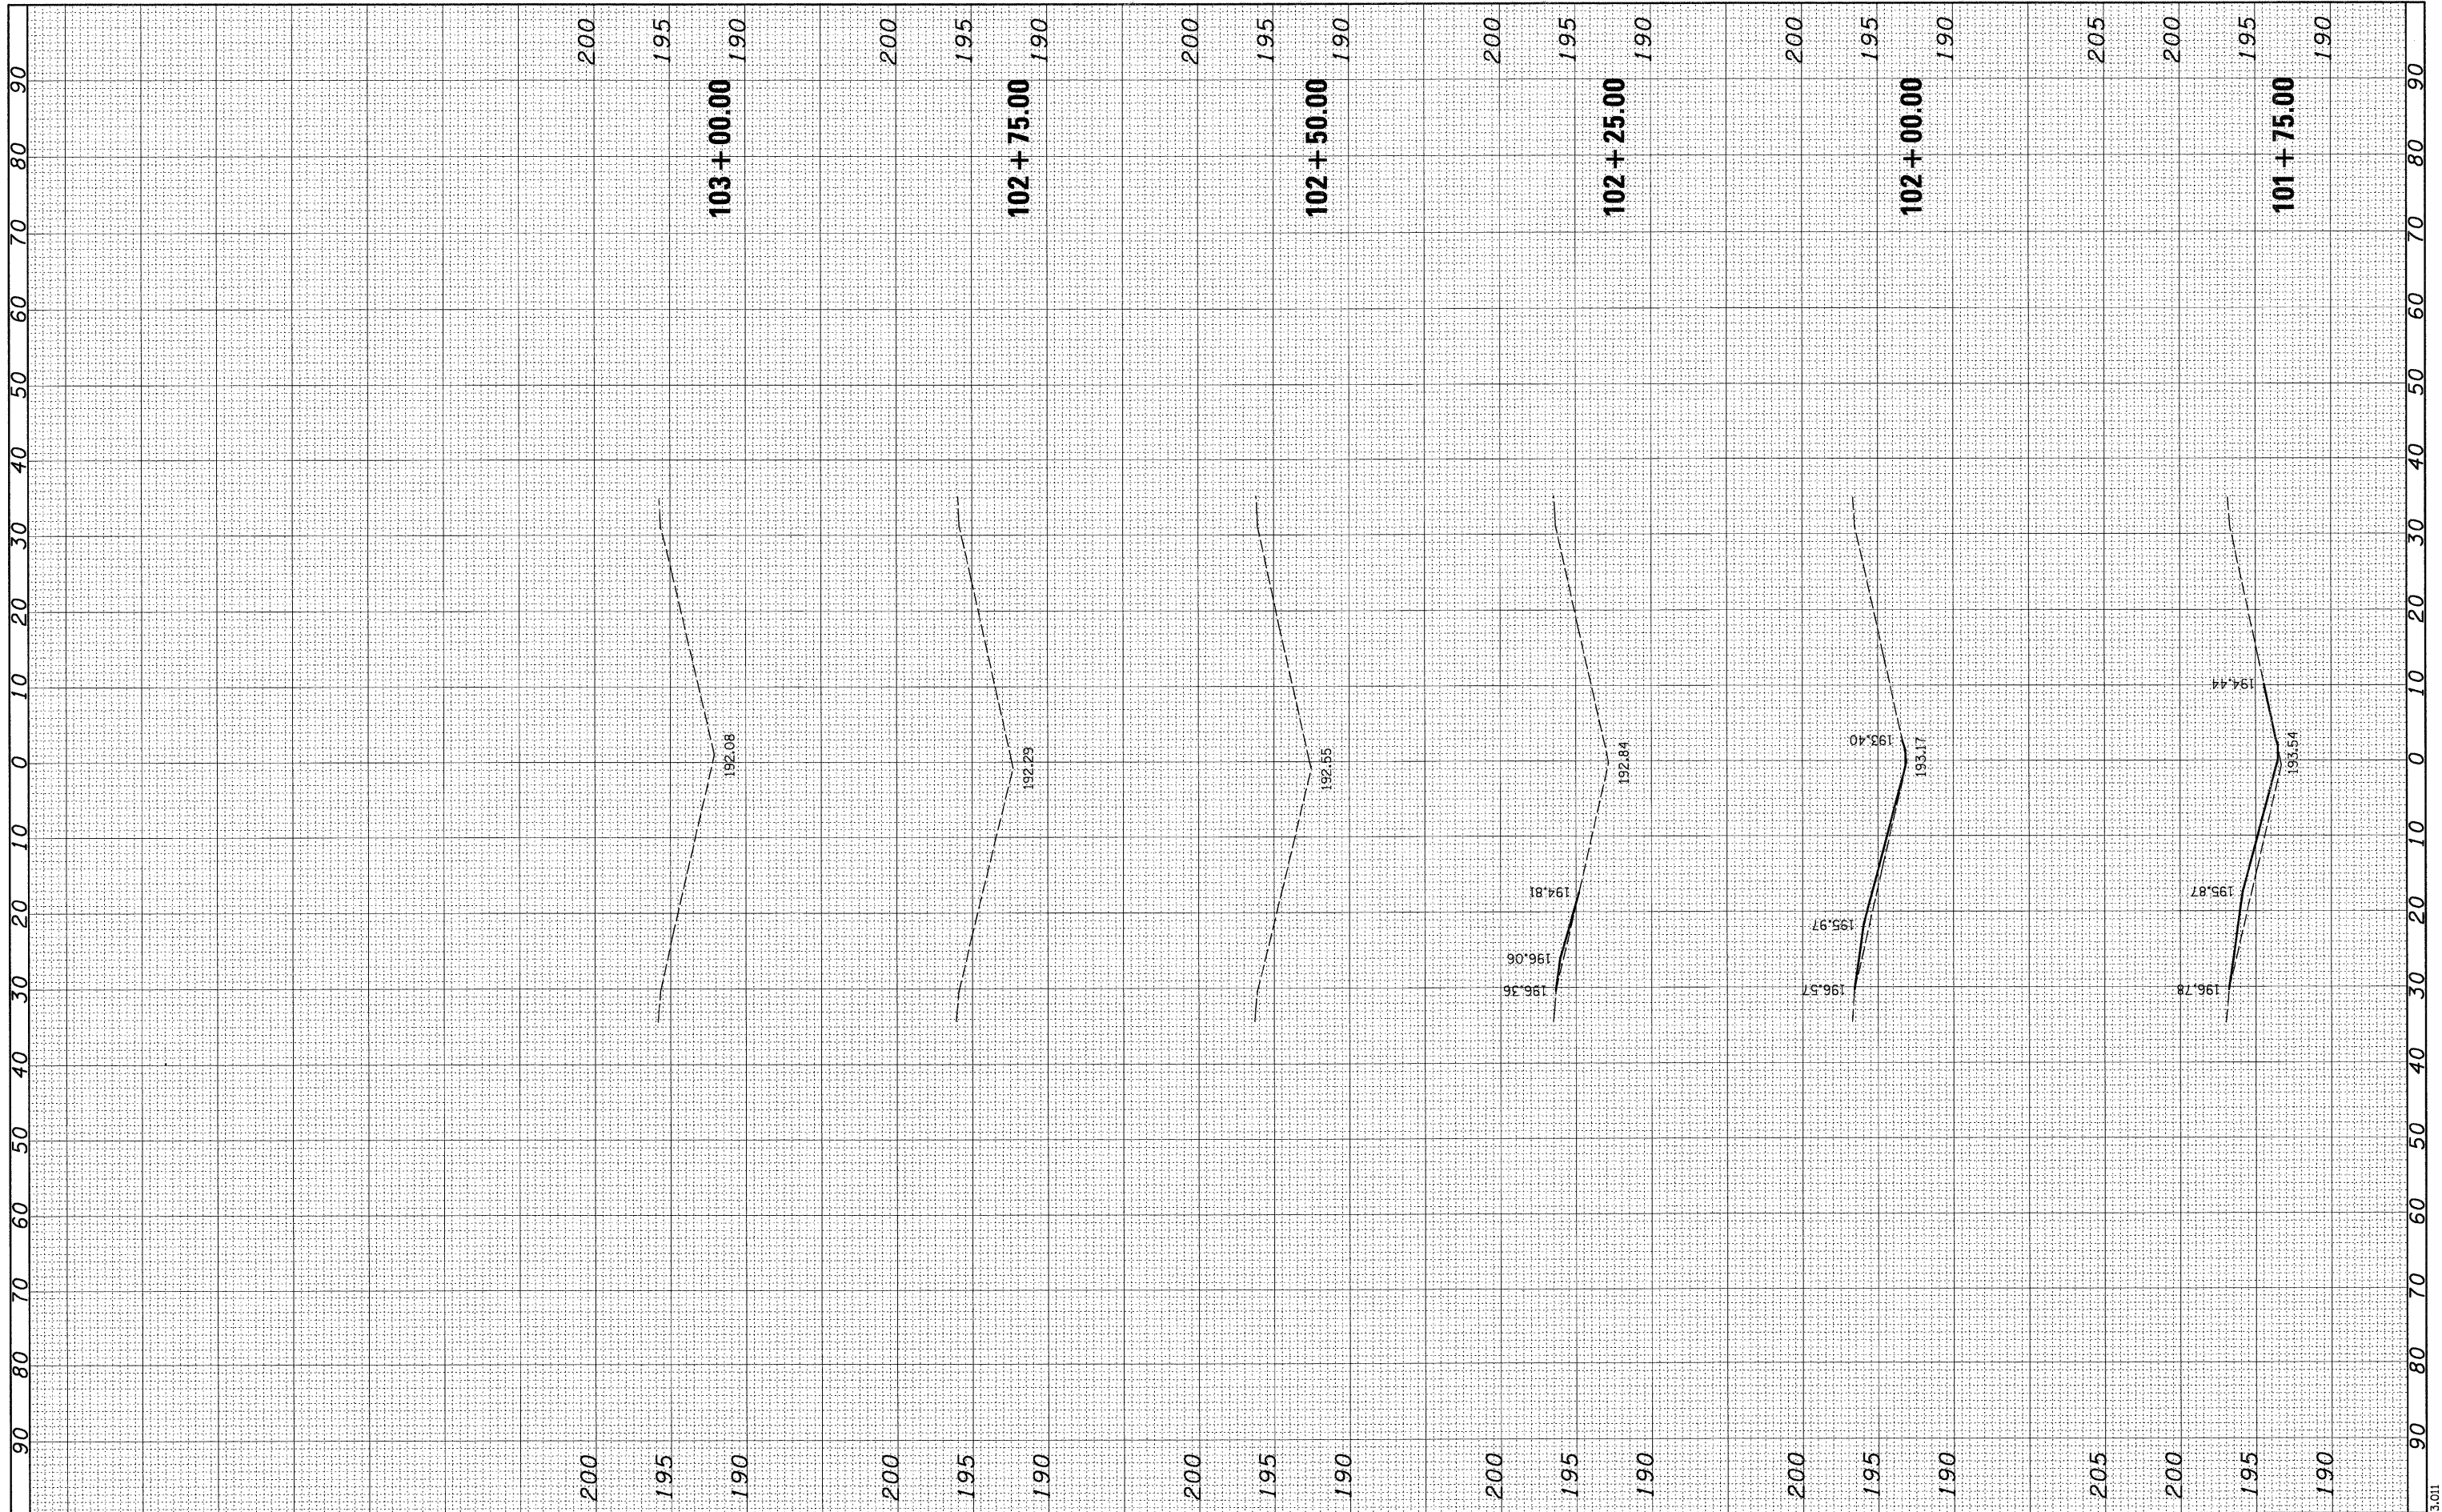

FILE NAME = h:\6513 idot db var\6513.01 wo 1\CADD_Sheets\0876E30 sht xasht-0610027-2730.dgn

USER NAME = .USERDESCR.
 DESIGNED -
 DRAWN -
 CHECKED -
 DATE -

REVISIONS
 REVISED -
 REVISED -
 REVISED -
 REVISED -

**STATE OF ILLINOIS
 DEPARTMENT OF TRANSPORTATION**

CROSS SECTIONS

SCALE: SHEET NO. OF SHEETS STA. 101+75.00 TO STA. 103+00.00

F.A. RTE.	SECTION	COUNTY	TOTAL SHEETS	SHEET NO.
57	61-(1,2,3,4,5,6)-I	MARION	86	30
S.N. 061-0027			CONTRACT NO. 76E30	
[ILLINOIS] FED. AID PROJECT				