


FINAL SURVEY PLOTTED TEMPLATE
 SURVEY NOTE BOOK

ORIGINAL SURVEY PLOTTED TEMPLATE
 SURVEY NOTE BOOK

BY: _____ DATE: _____

BY: _____ DATE: _____

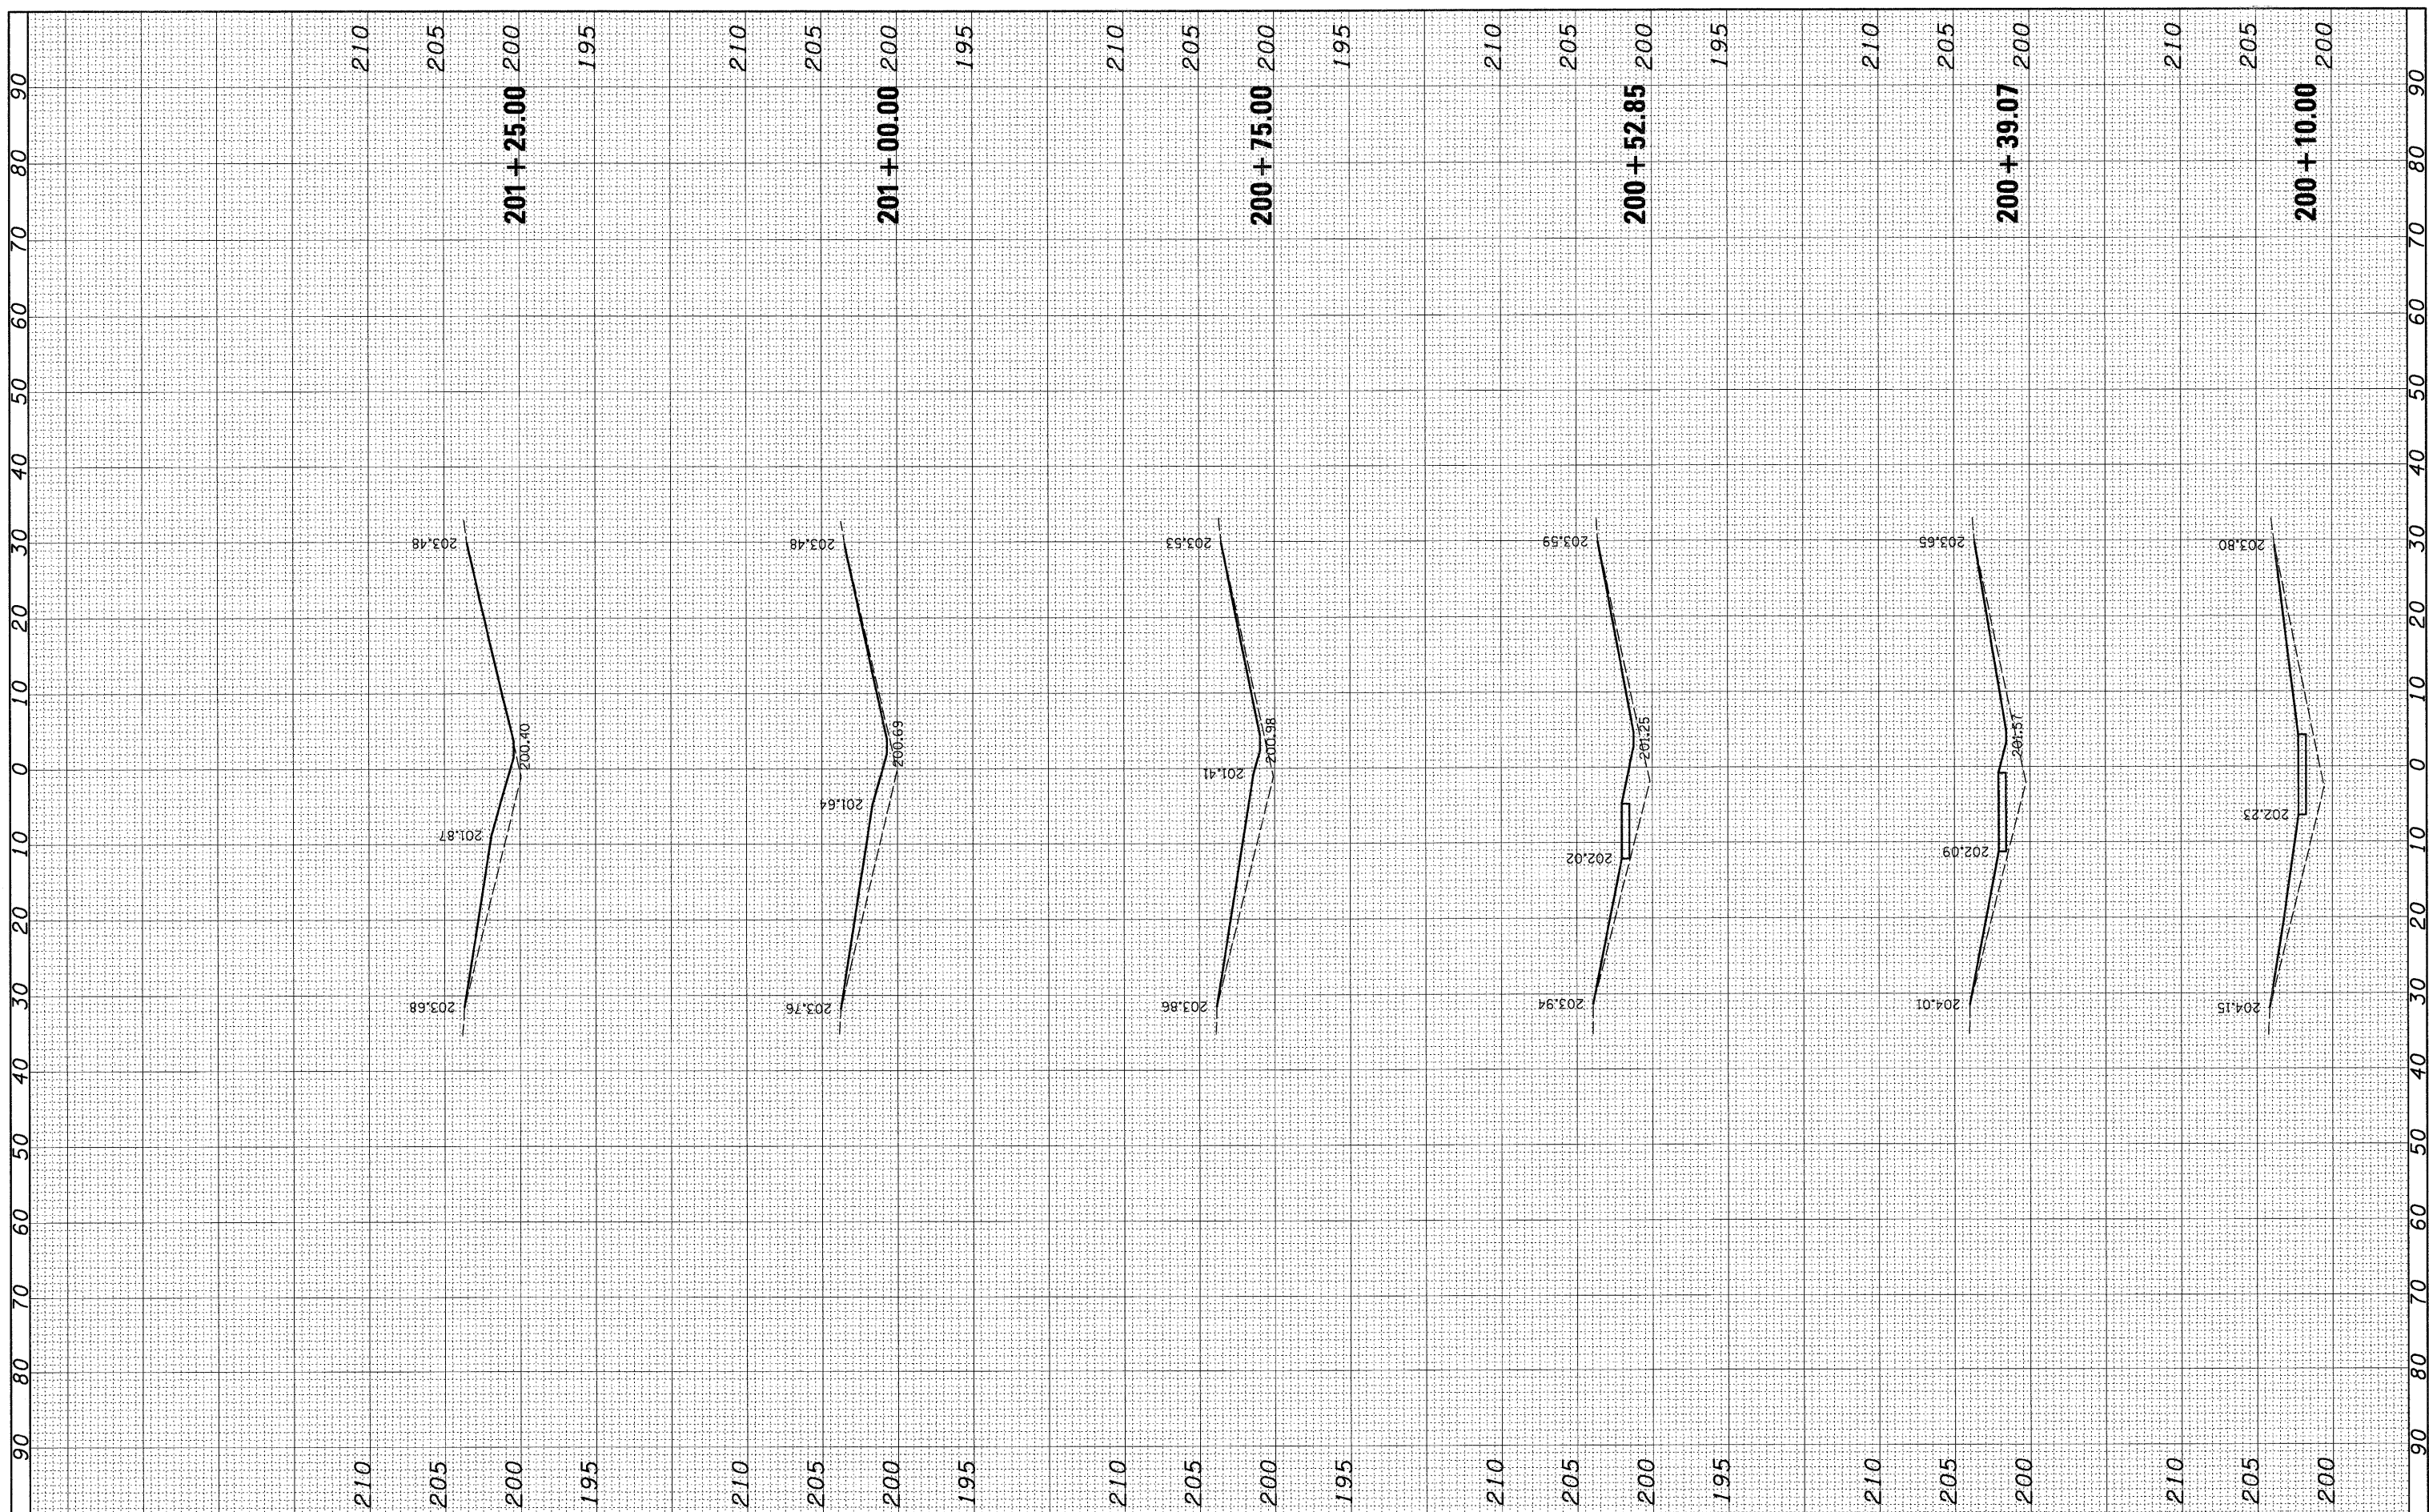

FILE NAME = h:\6513 idot db va\6513.01 w\1\CA00.Sheets\087630-sht-xsh-0610046-3134.dgn
 USER NAME = _USERDESCR.
 PLOT SCALE = 10.0000' / IN.
 PLOT DATE = 2/2/2011

DESIGNED -
 DRAWN -
 CHECKED -
 DATE -

REVISED -
 REVISED -
 REVISED -
 REVISED -

**STATE OF ILLINOIS
 DEPARTMENT OF TRANSPORTATION**

CROSS SECTIONS

SCALE: _____ SHEET NO. _____ OF _____ SHEETS STA. 200+10.00 TO STA. 201+25.00

F.A. RTE.	SECTION	COUNTY	TOTAL SHEETS	SHEET NO.
57	61-(1,2,3,4,5,6)-I	MARION	86	33
S.N. 061-0046		CONTRACT NO. 76E30		
[ILLINOIS] FED. AID PROJECT				

HMS NO. 6513.011