


FINAL SURVEY NOTE BOOK  
 SURVEYED PLOTTED TEMPLATE  
 BY: \_\_\_\_\_ DATE: \_\_\_\_\_

ORIGINAL SURVEY NOTE BOOK  
 SURVEYED PLOTTED TEMPLATE  
 BY: \_\_\_\_\_ DATE: \_\_\_\_\_

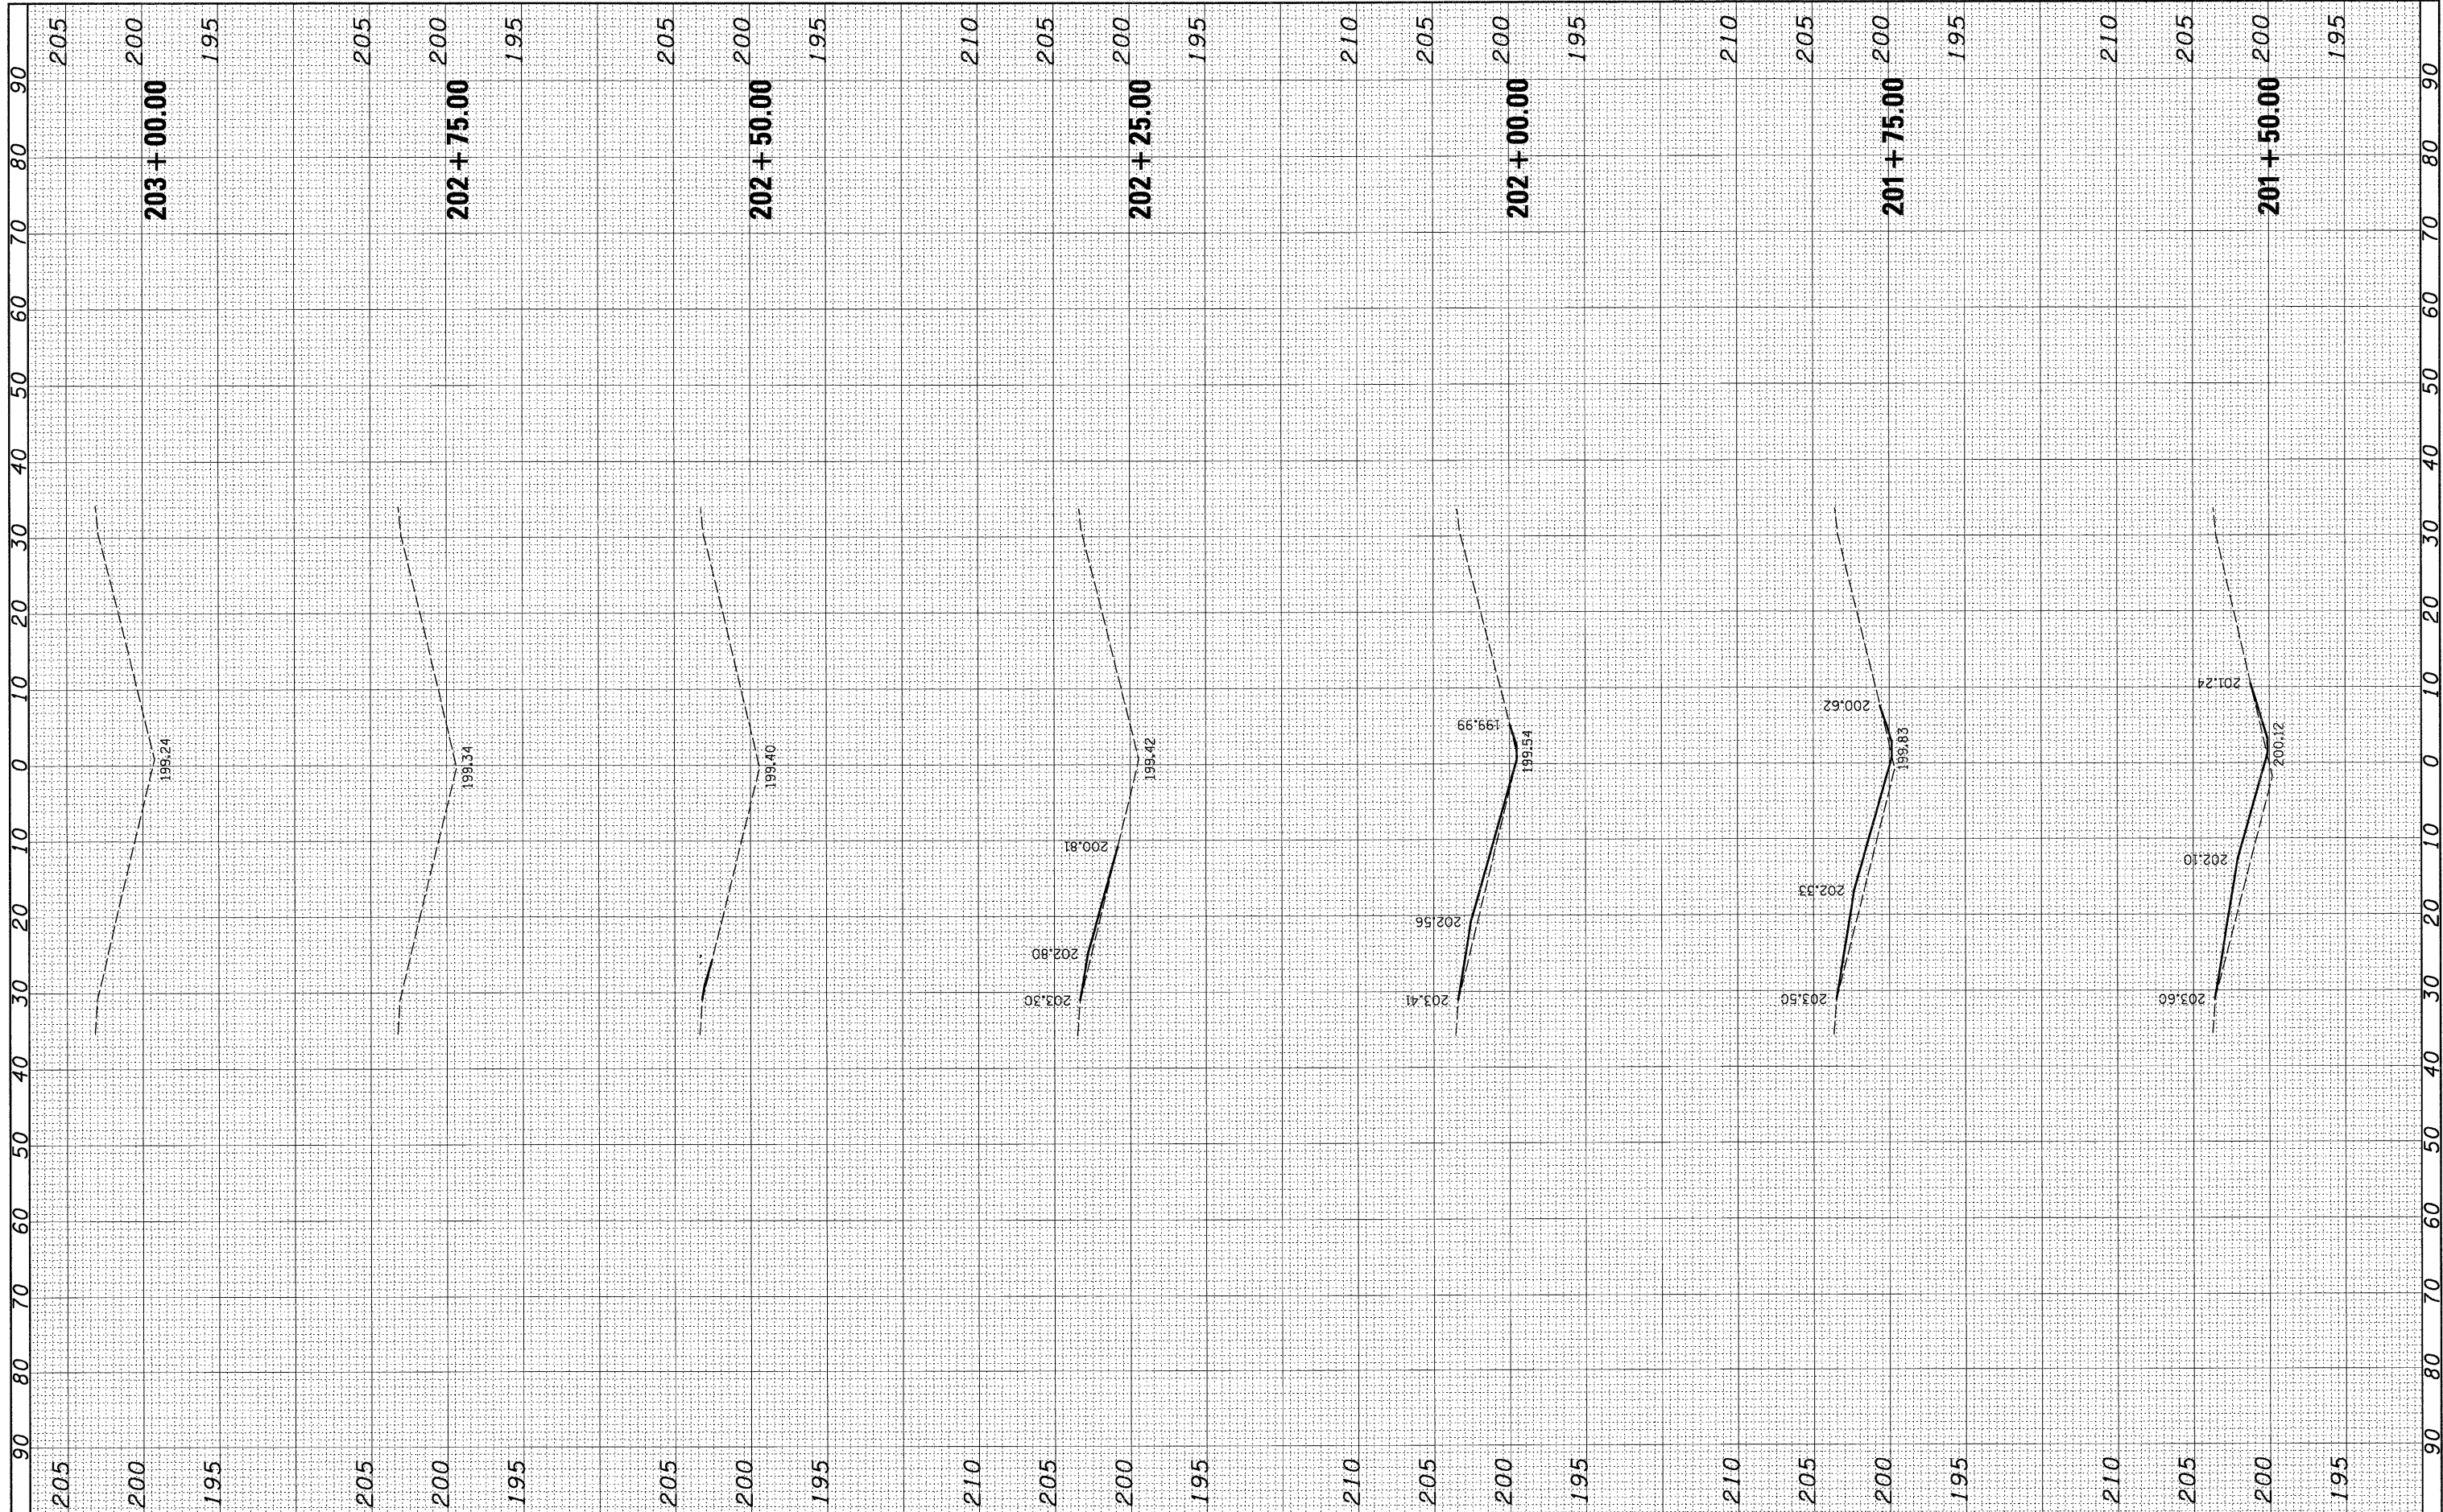

FILE NAME = h:\6513 idot db va\6513.01\1\CA00\_Sheets\0816E30-sht-xssht-0610046-3134.dgn  
 USER NAME = \_USERDESCR.  
 PLOT SCALE = 10,00000 ' / IN.  
 PLOT DATE = 2/2/2011

DESIGNED -  
 DRAWN -  
 CHECKED -  
 DATE -

REVISED -  
 REVISED -  
 REVISED -  
 REVISED -

**STATE OF ILLINOIS  
 DEPARTMENT OF TRANSPORTATION**

**CROSS SECTIONS**

SCALE: \_\_\_\_\_ SHEET NO. \_\_\_\_\_ OF \_\_\_\_\_ SHEETS STA. 201+50.00 TO STA. 203+00.00

F.A. RTE.	SECTION	COUNTY	TOTAL SHEETS	SHEET NO.
57	61-(1,2,3,4,5,6)-I	MARION	86	34
S.N. 061-0046		CONTRACT NO. 76E30		
[ILLINOIS] FED. AID PROJECT				

HMS NO. 6513.01