

FINAL SURVEY NOTE BOOK

DATE _____

BY _____

SURVEYED _____

PLOTTED _____

TEMPLATE _____

AREAS _____

ORIGINAL SURVEY NOTE BOOK

DATE _____


BY _____

SURVEYED _____

PLOTTED _____

TEMPLATE _____

AREAS _____

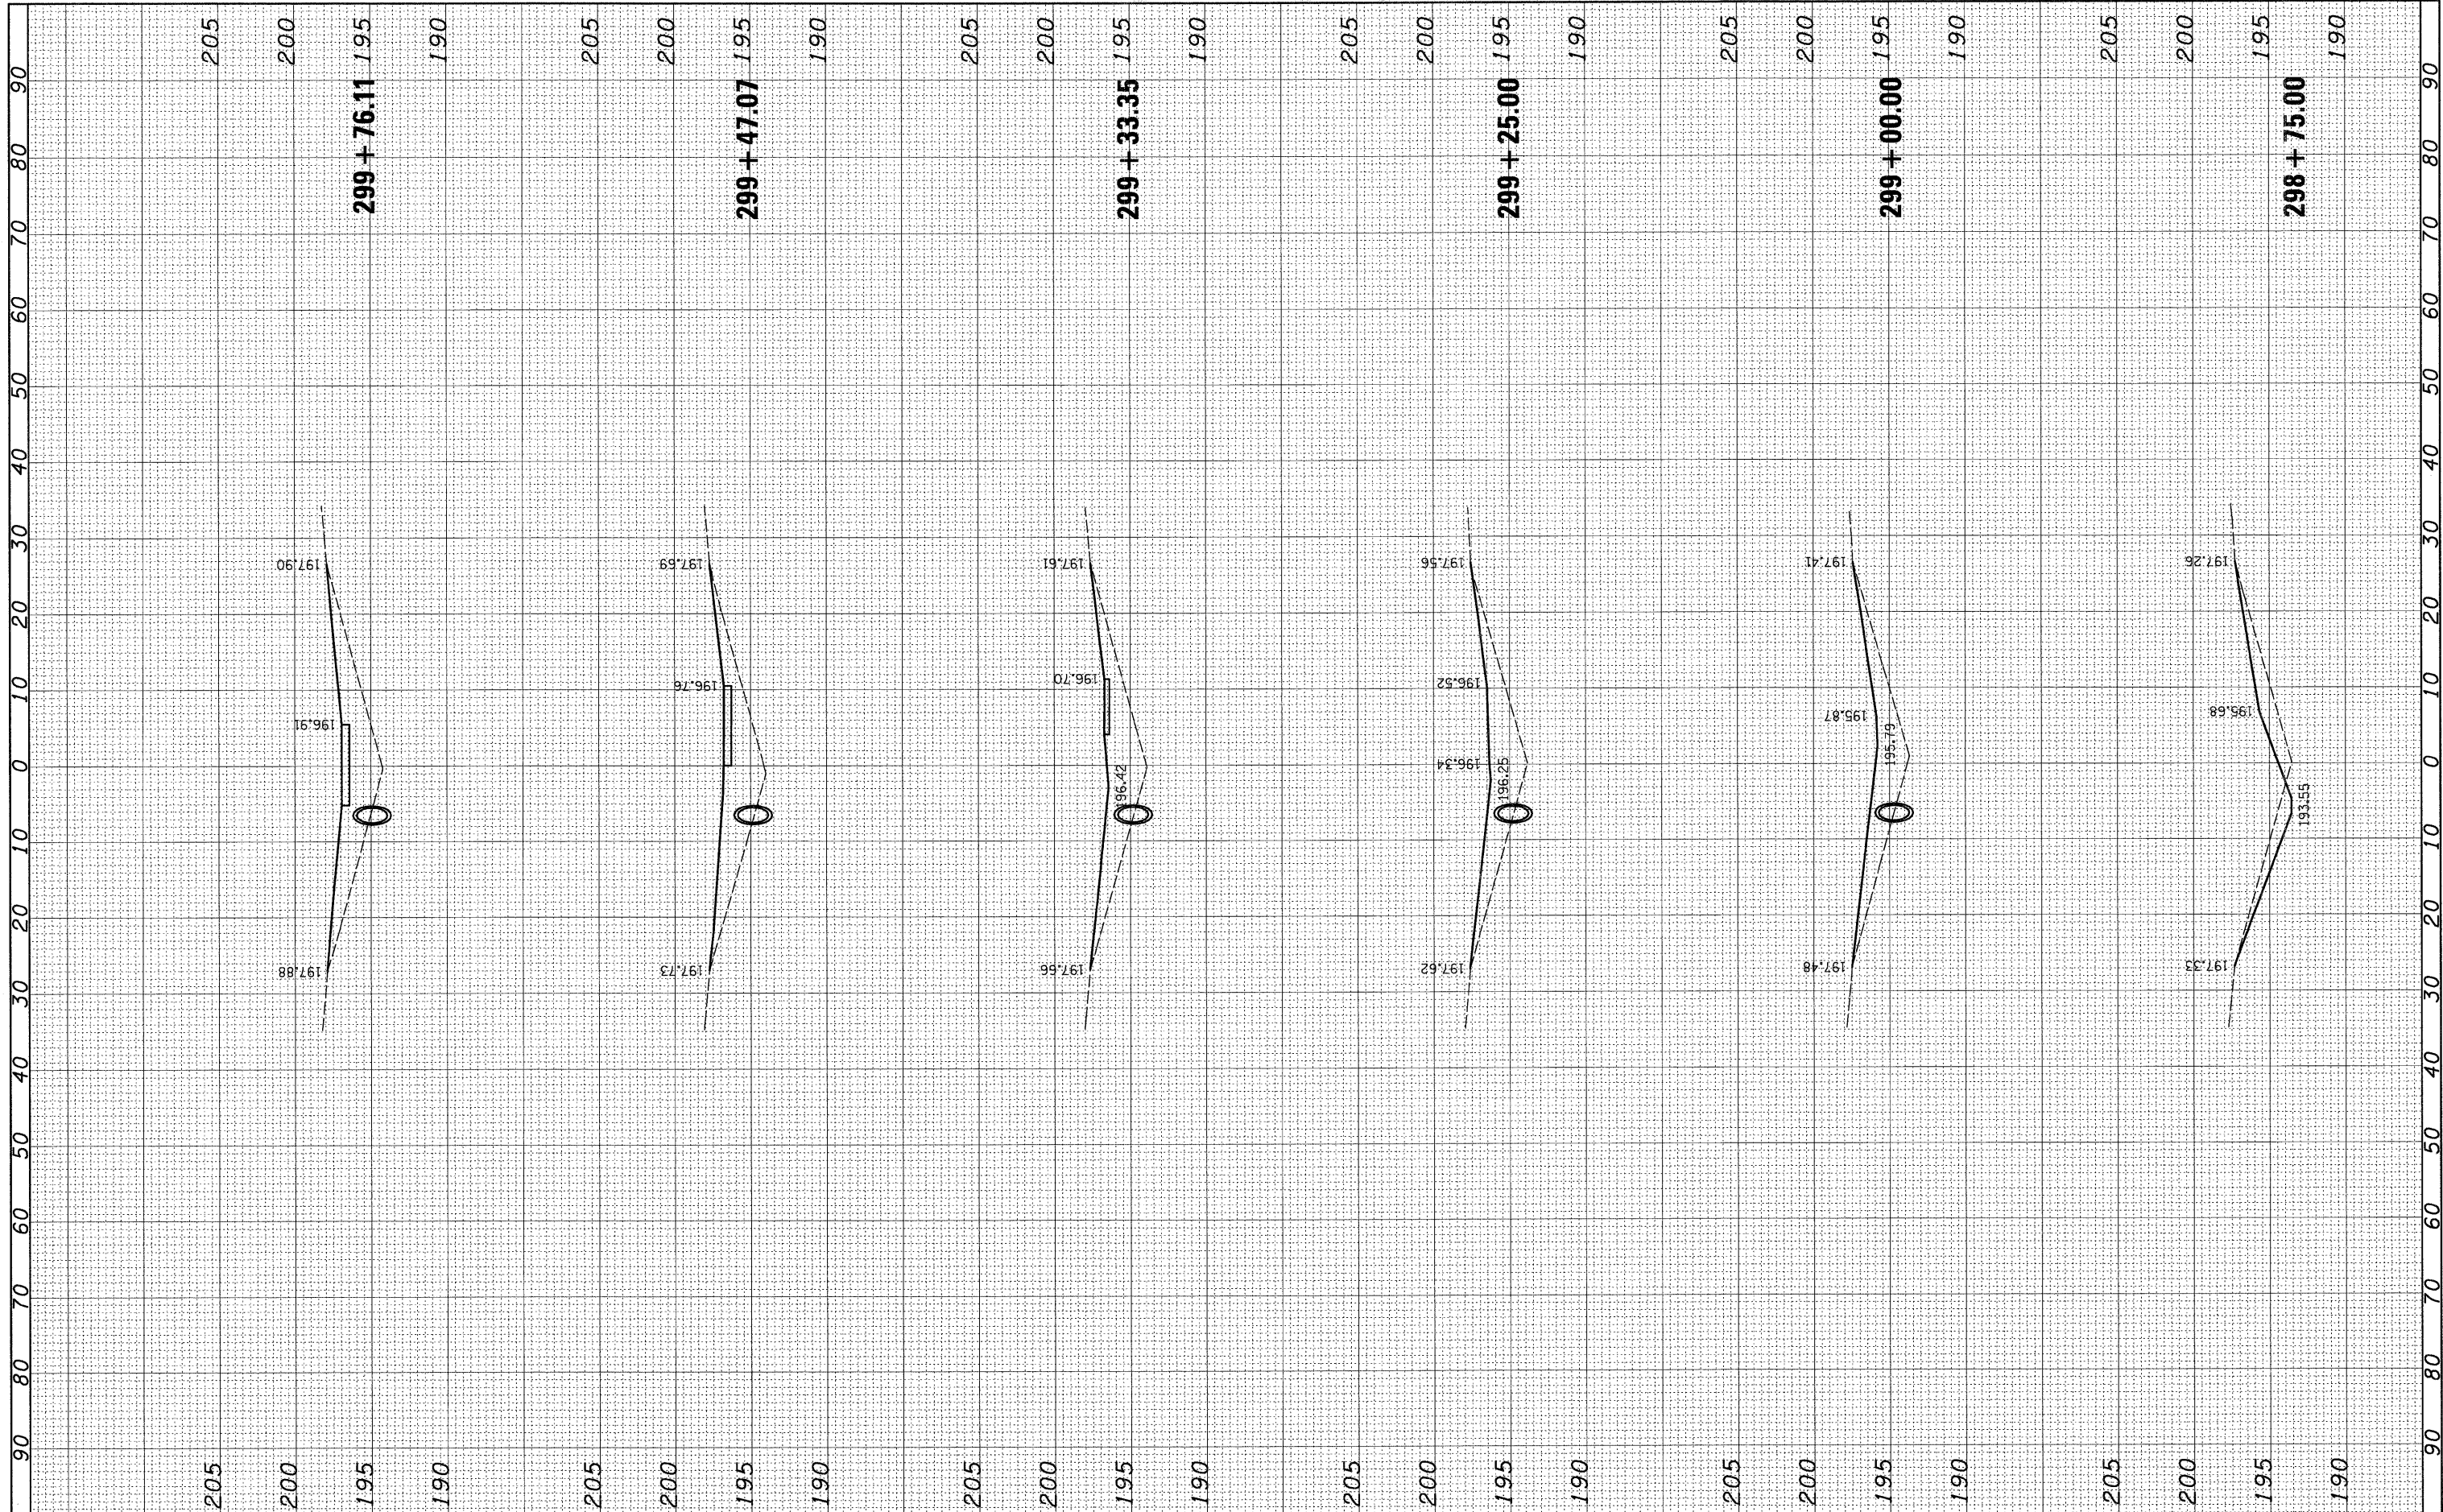

FILE NAME = h:\6513 idot d8 va\6513.01 wo 1\CADD_Sheets\0876E30-sht-xasht-0610017-3538.dgn

USER NAME = USERDESCR.

DESIGNED -

DRAWN -

CHECKED -

DATE -

PLOT SCALE = 10.0000' / IN.

PLOT DATE = 2/2/2011

REVISOR -

REVISOR -

REVISOR -

REVISOR -

STATE OF ILLINOIS
DEPARTMENT OF TRANSPORTATION

CROSS SECTIONS

SCALE: _____ SHEET NO. _____ OF _____ SHEETS STA. 298+75.00 TO STA. 299+76.11

F.A. RTE.	SECTION	COUNTY	TOTAL SHEETS	SHEET NO.
57	61-(1,2,3,4,5,6)-I	MARION	86	36
S.N. 061-0017		CONTRACT NO. 76E30		
ILLINOIS FED. AID PROJECT				

HMG NO. 6513.011