


FINAL SURVEY PLOTTED DATE
 NOTE BOOK TEMPLATE

ORIGINAL SURVEY PLOTTED DATE
 NOTE BOOK TEMPLATE

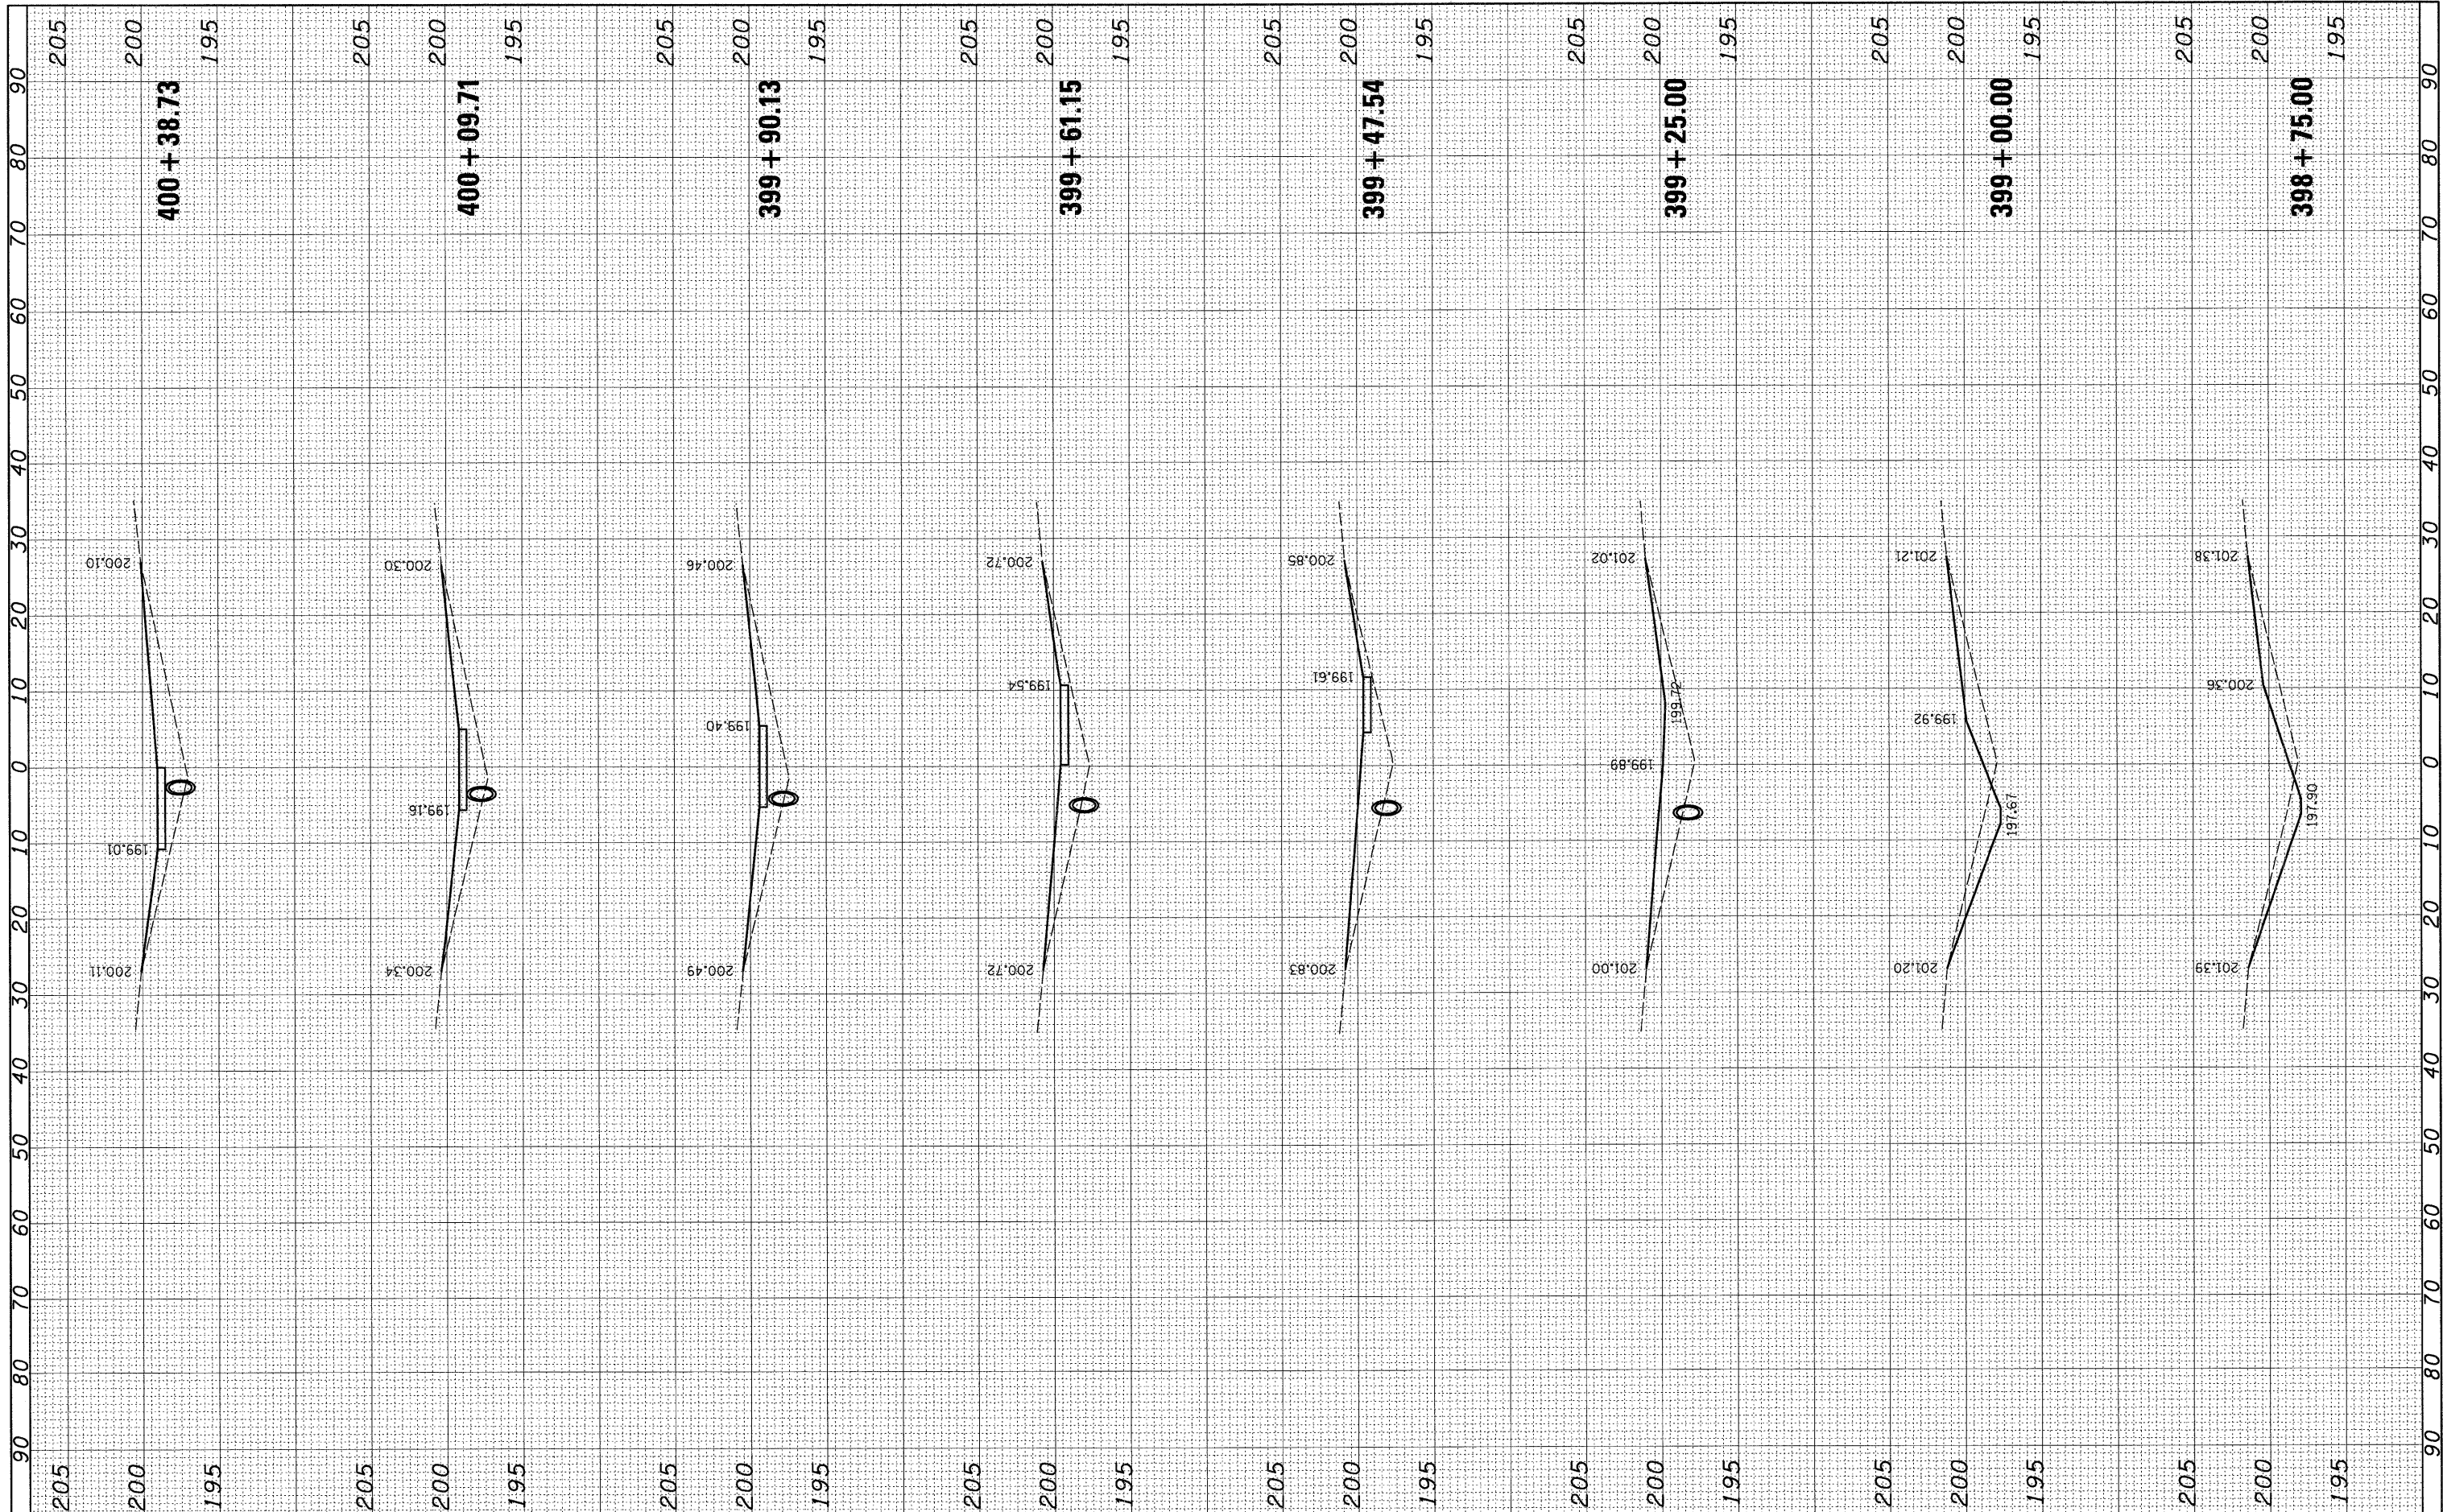

FILE NAME = h:\6513 idot db var\6513.01 wo 1\CADD_Sheets\087630-shr-xshht-0610045-3942.dgn

USER NAME = .USERDESCR.
 DRAWN -
 CHECKED -
 PLOT SCALE = 10.0000' / IN.
 PLOT DATE = 2/2/2011

DESIGNED -
 DRAWN -
 CHECKED -
 DATE -

REVISED -
 REVISED -
 REVISED -
 REVISED -

**STATE OF ILLINOIS
 DEPARTMENT OF TRANSPORTATION**

CROSS SECTIONS

SCALE: SHEET NO. OF SHEETS STA. 398+75.00 TO STA. 400+38.73

F.A. RTE.	SECTION	COUNTY	TOTAL SHEETS	SHEET NO.
57	61-(1,2,3,4,5,6)-I	MARTON	86	40
S.N. 061-0045		CONTRACT NO. 76E30		
(ILLINOIS) FED. AID PROJECT				