


FINAL SURVEY NOTE BOOK	SURVEYED PLOTTED TEMPLATE	BY	DATE

ORIGINAL SURVEY NOTE BOOK	SURVEYED PLOTTED TEMPLATE	BY	DATE

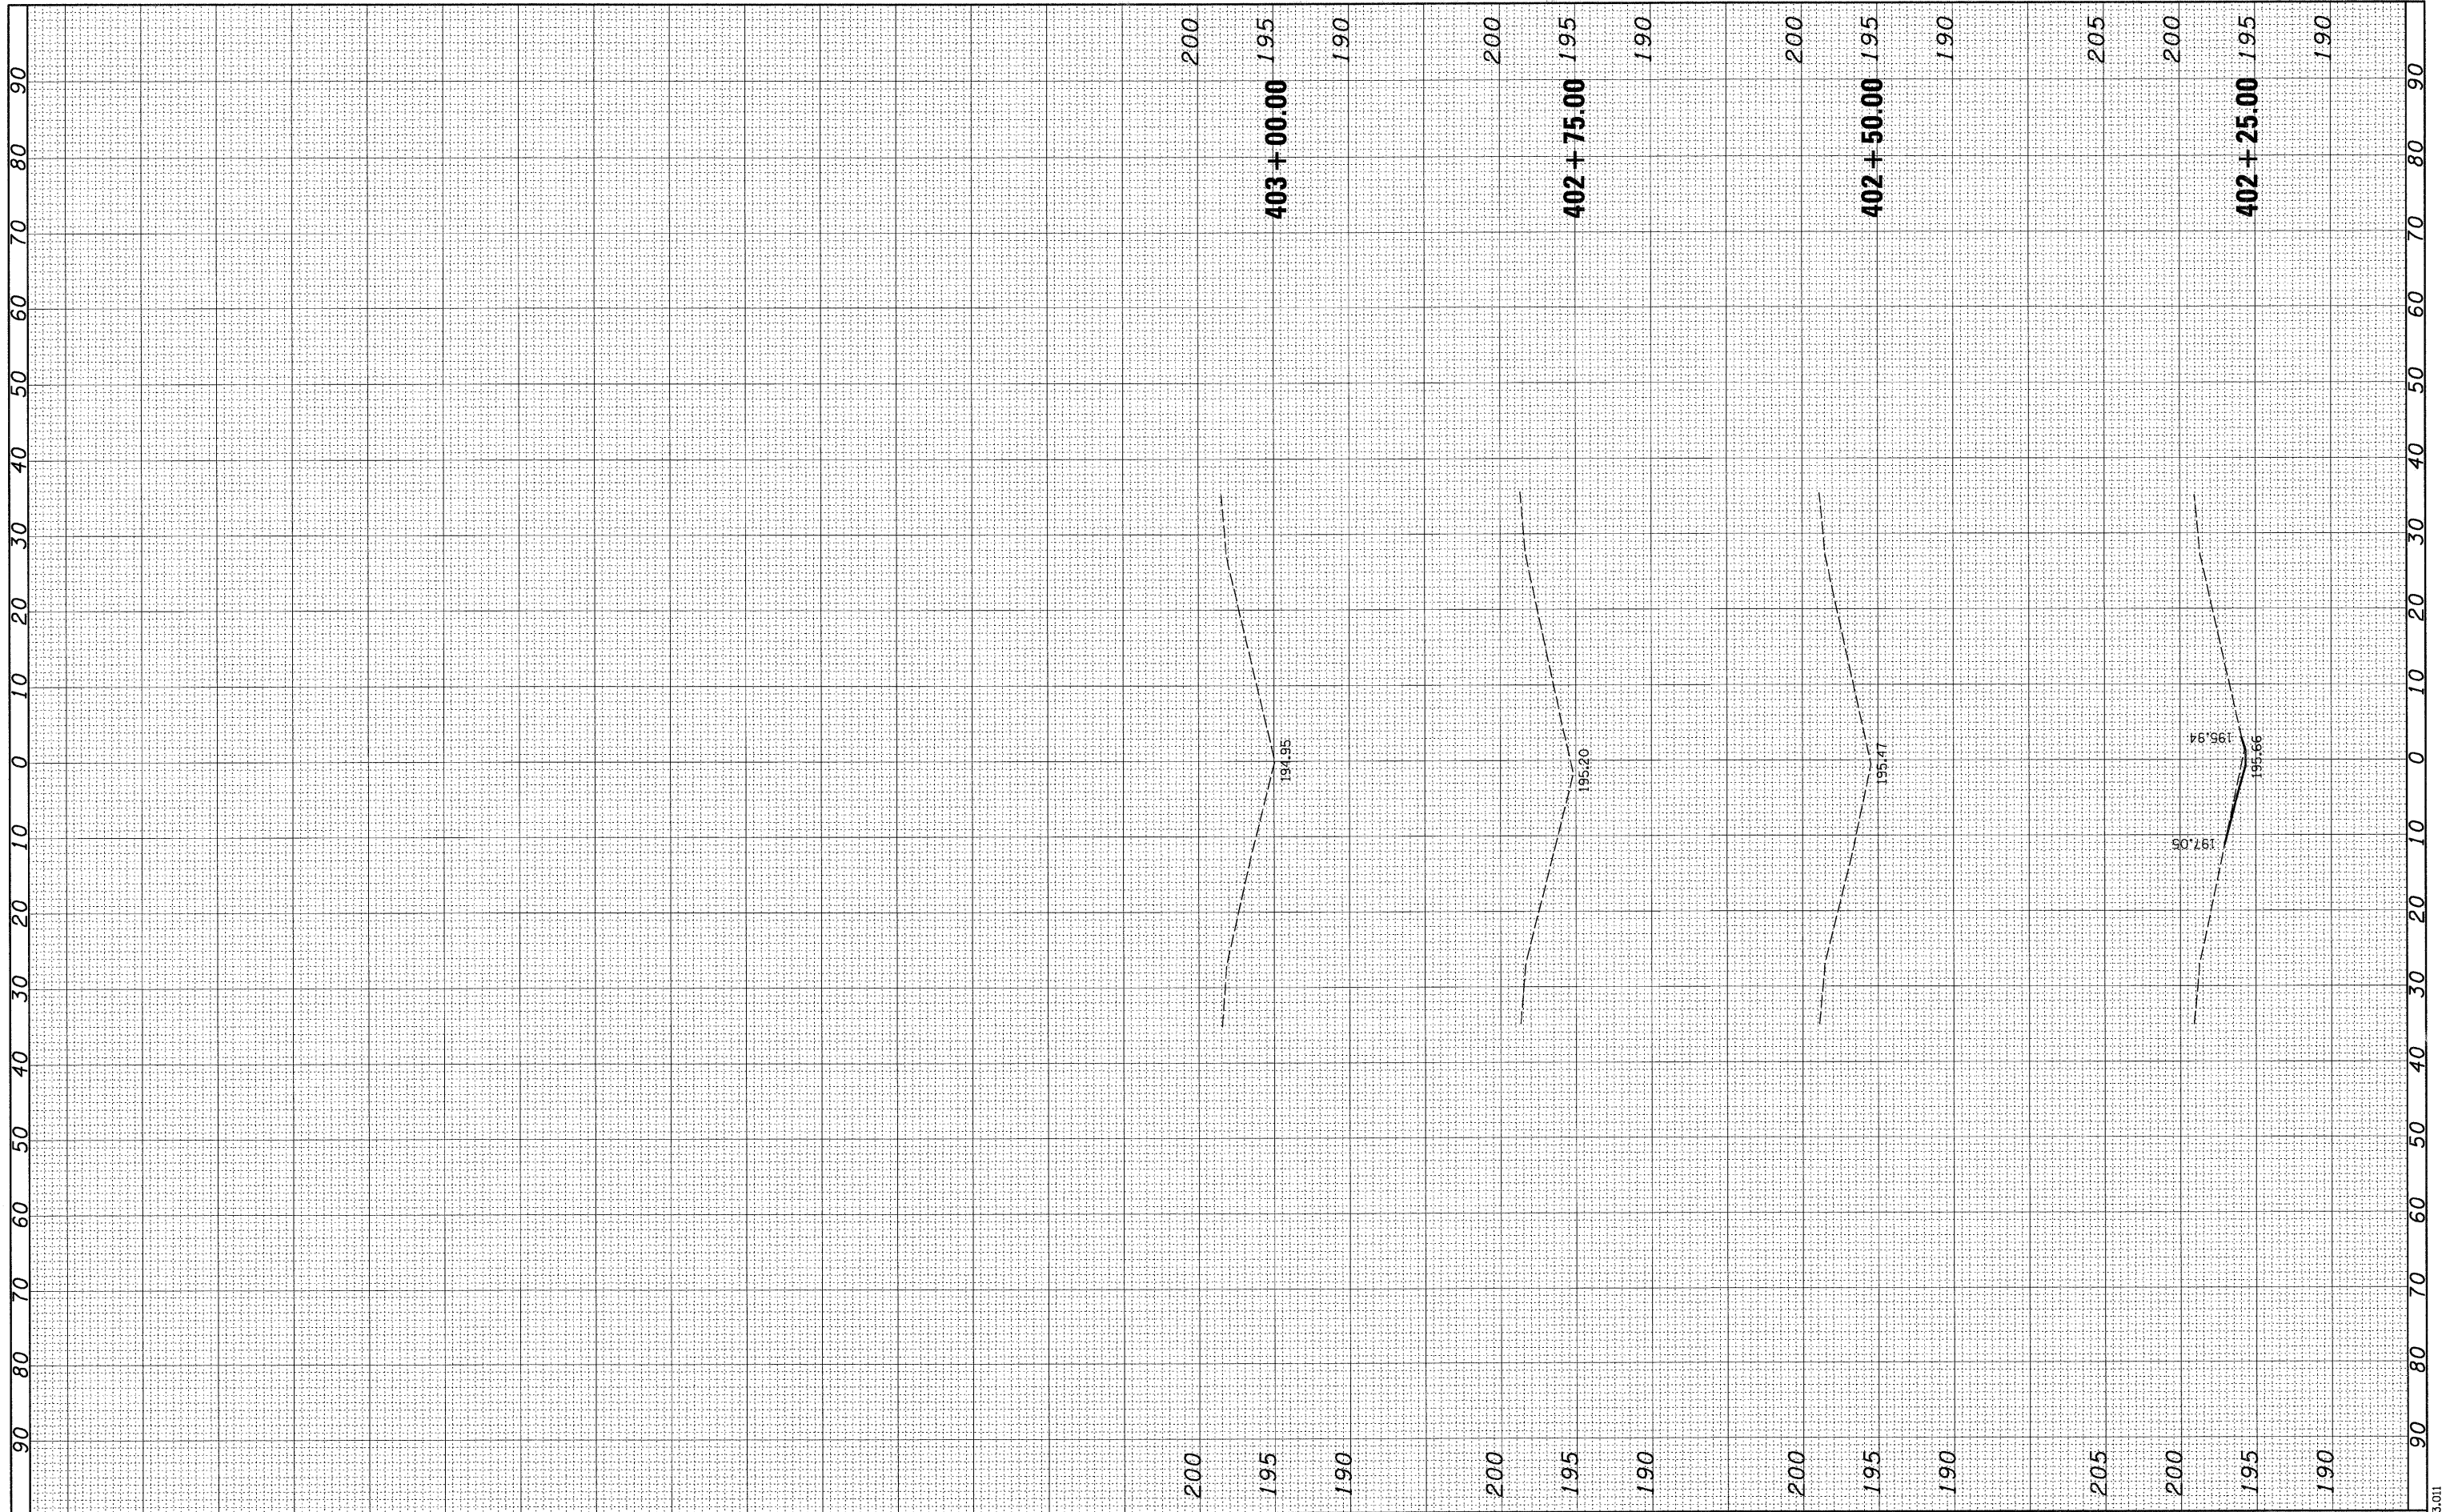

FILE NAME = h:\6513\dot d8 va\6513.01\1\CADD\Sheets\0876E30-shr-wsht-0610045-3942.dgn

USER NAME = _USERDESCR
 PLOT SCALE = 10.0000' / IN.
 PLOT DATE = 2/2/2011

DESIGNED -
 DRAWN -
 CHECKED -
 DATE -

REVISED -
 REVISED -
 REVISED -
 REVISED -

**STATE OF ILLINOIS
 DEPARTMENT OF TRANSPORTATION**

CROSS SECTIONS

SCALE: SHEET NO. OF SHEETS STA. 402+25.00 TO STA. 403+00.00

F.A. RTE.	SECTION	COUNTY	TOTAL SHEETS	SHEET NO.
57	61-(1,2,3,4,5,6)-I	MARION	86	42
S.N. 061-0045		CONTRACT NO. 76E30		
[ILLINOIS] FED. AID PROJECT				