


FINAL SURVEY PLOTTED TEMPLATE  
NOTE BOOK

ORIGINAL SURVEY PLOTTED TEMPLATE  
NOTE BOOK

BY: \_\_\_\_\_ DATE: \_\_\_\_\_

BY: \_\_\_\_\_ DATE: \_\_\_\_\_

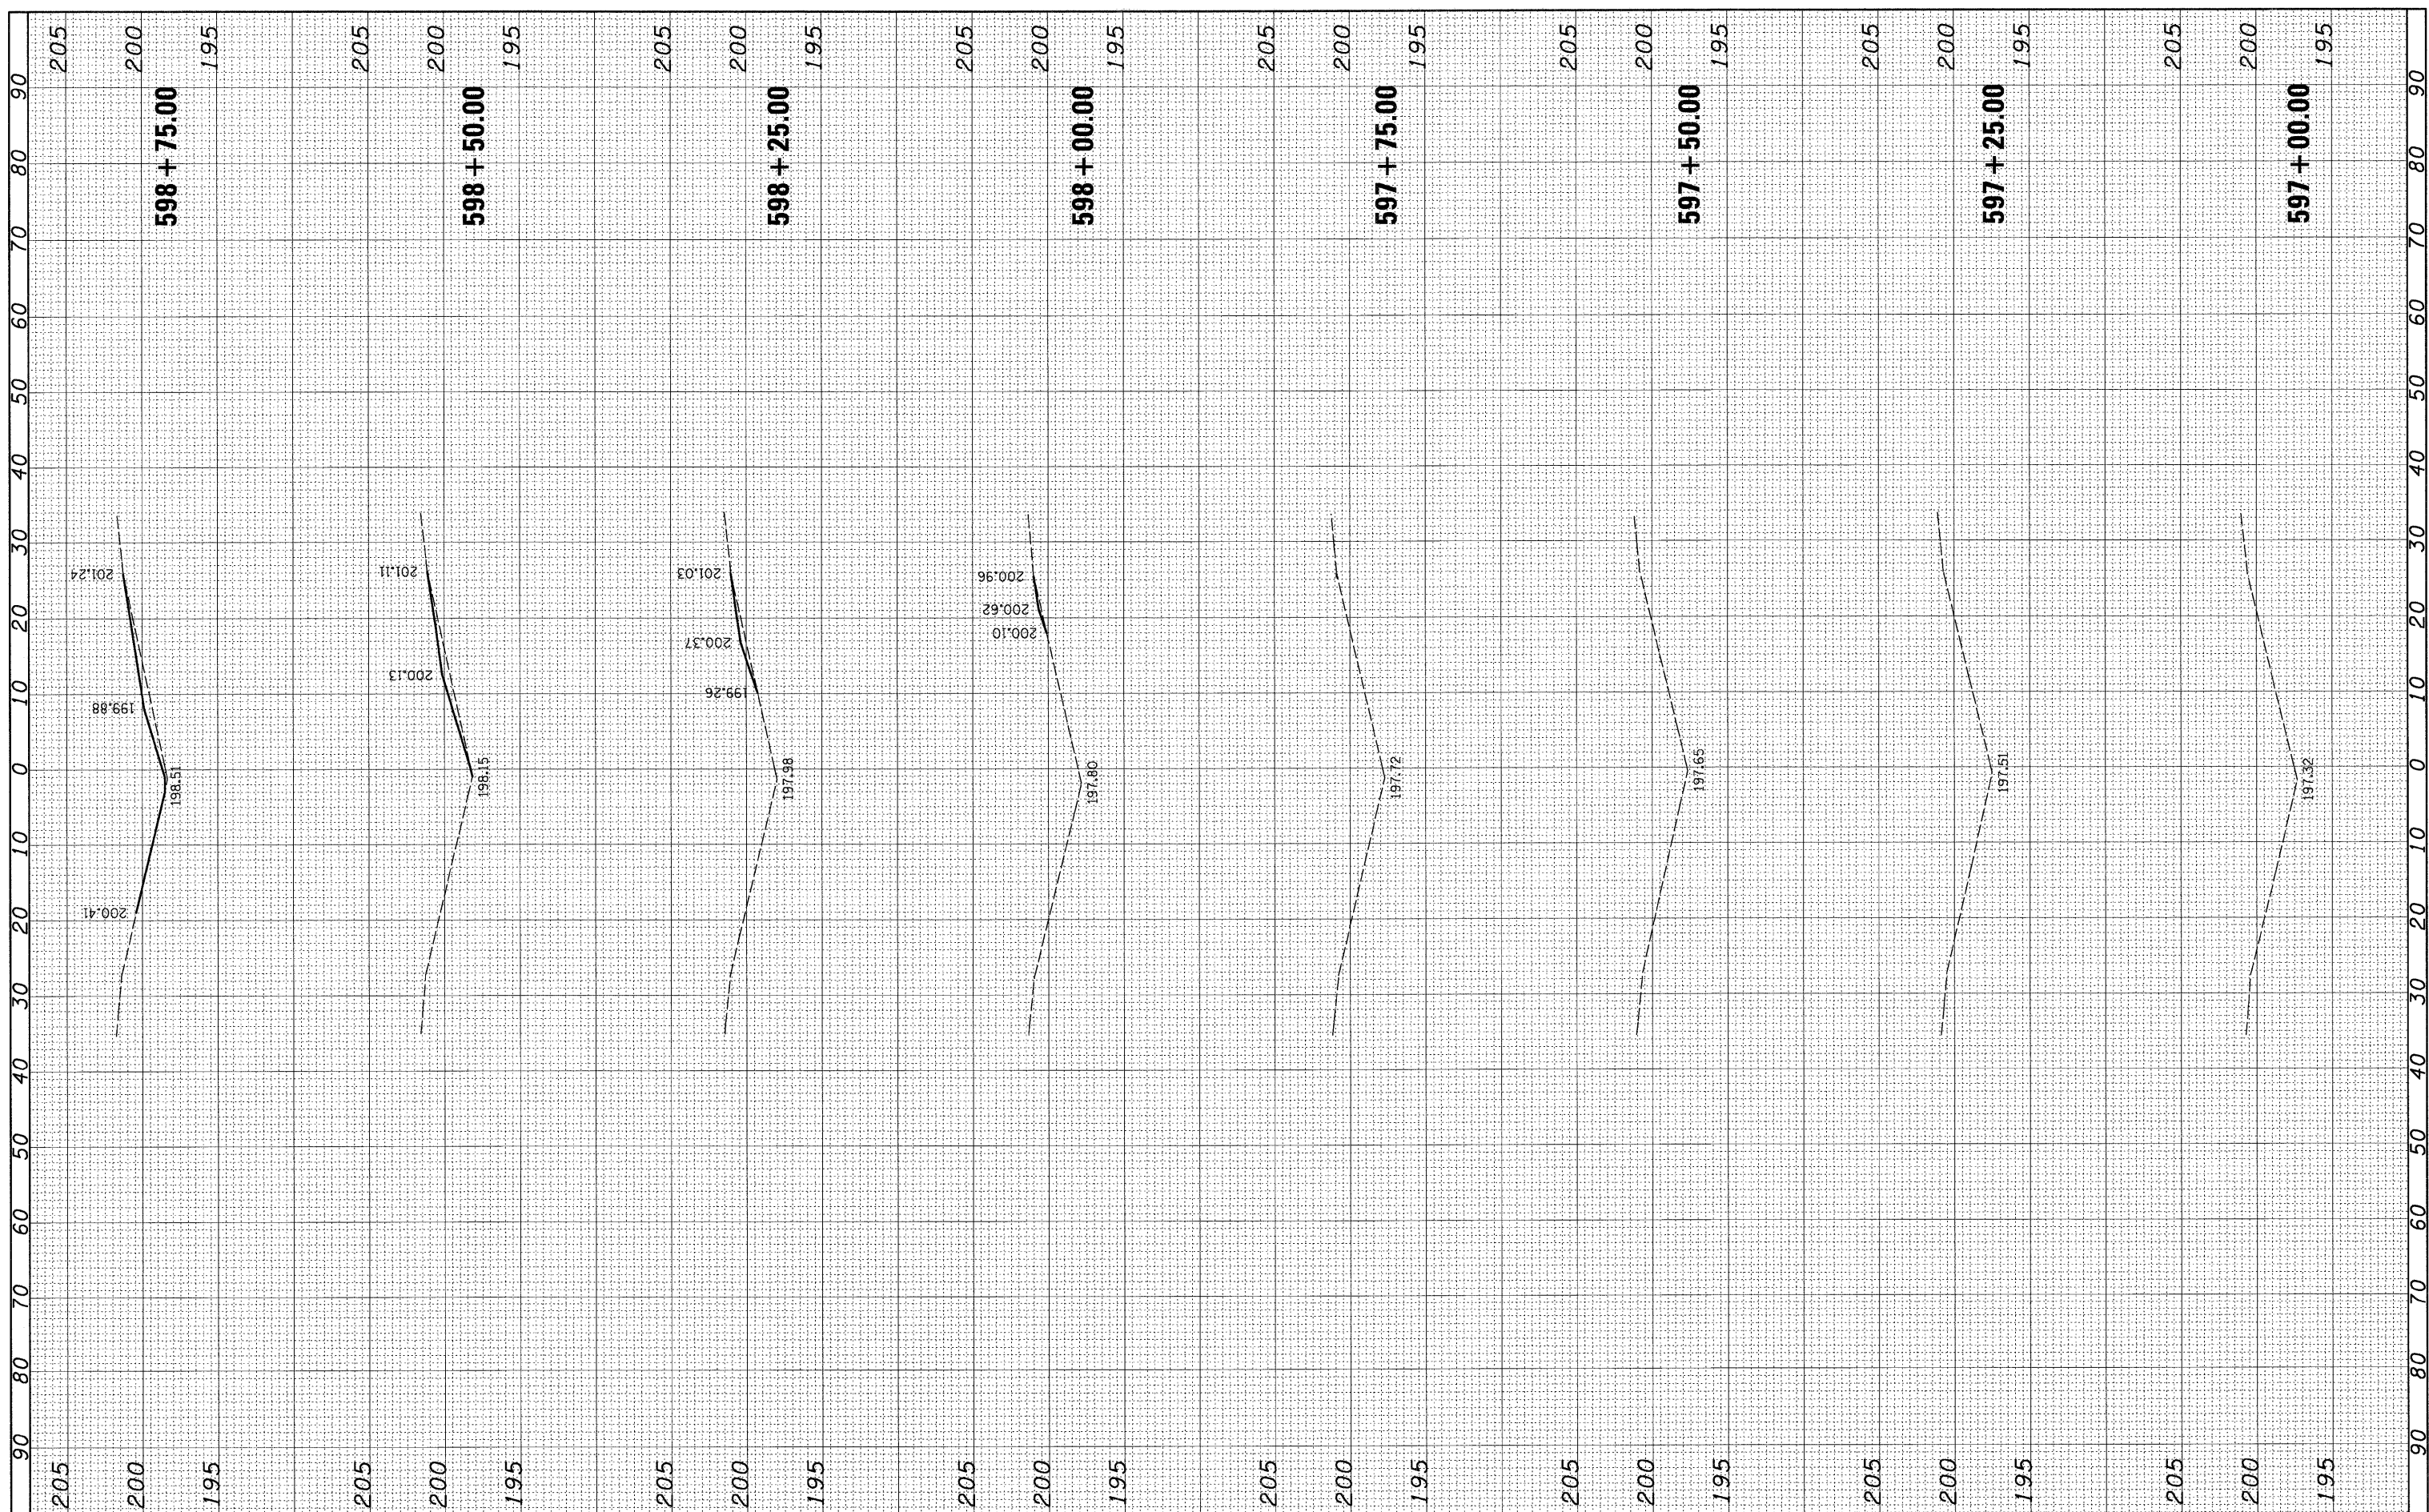

FILE NAME = h:\6513 idot db va\6513.01\1\CADD\_Sheets\08

USER NAME = \_USERDESCR\_  
 BE30-shr-xsh-t-0610044-4758.dgn  
 PLOT SCALE = 10.0000' / IN.  
 PLOT DATE = 2/2/2011

DESIGNED -  
 DRAWN -  
 CHECKED -  
 DATE -

REVISED -  
 REVISED -  
 REVISED -  
 REVISED -

**STATE OF ILLINOIS  
 DEPARTMENT OF TRANSPORTATION**

**CROSS SECTIONS**

SCALE: \_\_\_\_\_ SHEET NO. \_\_\_\_\_ OF \_\_\_\_\_ SHEETS STA. 597+00.00 TO STA. 598+75.00

F.A. RTE.	SECTION	COUNTY	TOTAL SHEETS	SHEET NO.
57	61-(1,2,3,4,5,6)-I	MARION	86	47
S.N. 061-0044		CONTRACT NO. 76E30		
[ILLINOIS] FED. AID PROJECT				