


FINAL SURVEY NO.	SURVEYED	DATE
NOTE BOOK	PLOTTED	
AREAS CHECKED	TEMPLATE	
	AREAS CHECKED	

ORIGINAL SURVEY NO.	SURVEYED	DATE
NOTE BOOK	PLOTTED	
AREAS CHECKED	TEMPLATE	
	AREAS CHECKED	

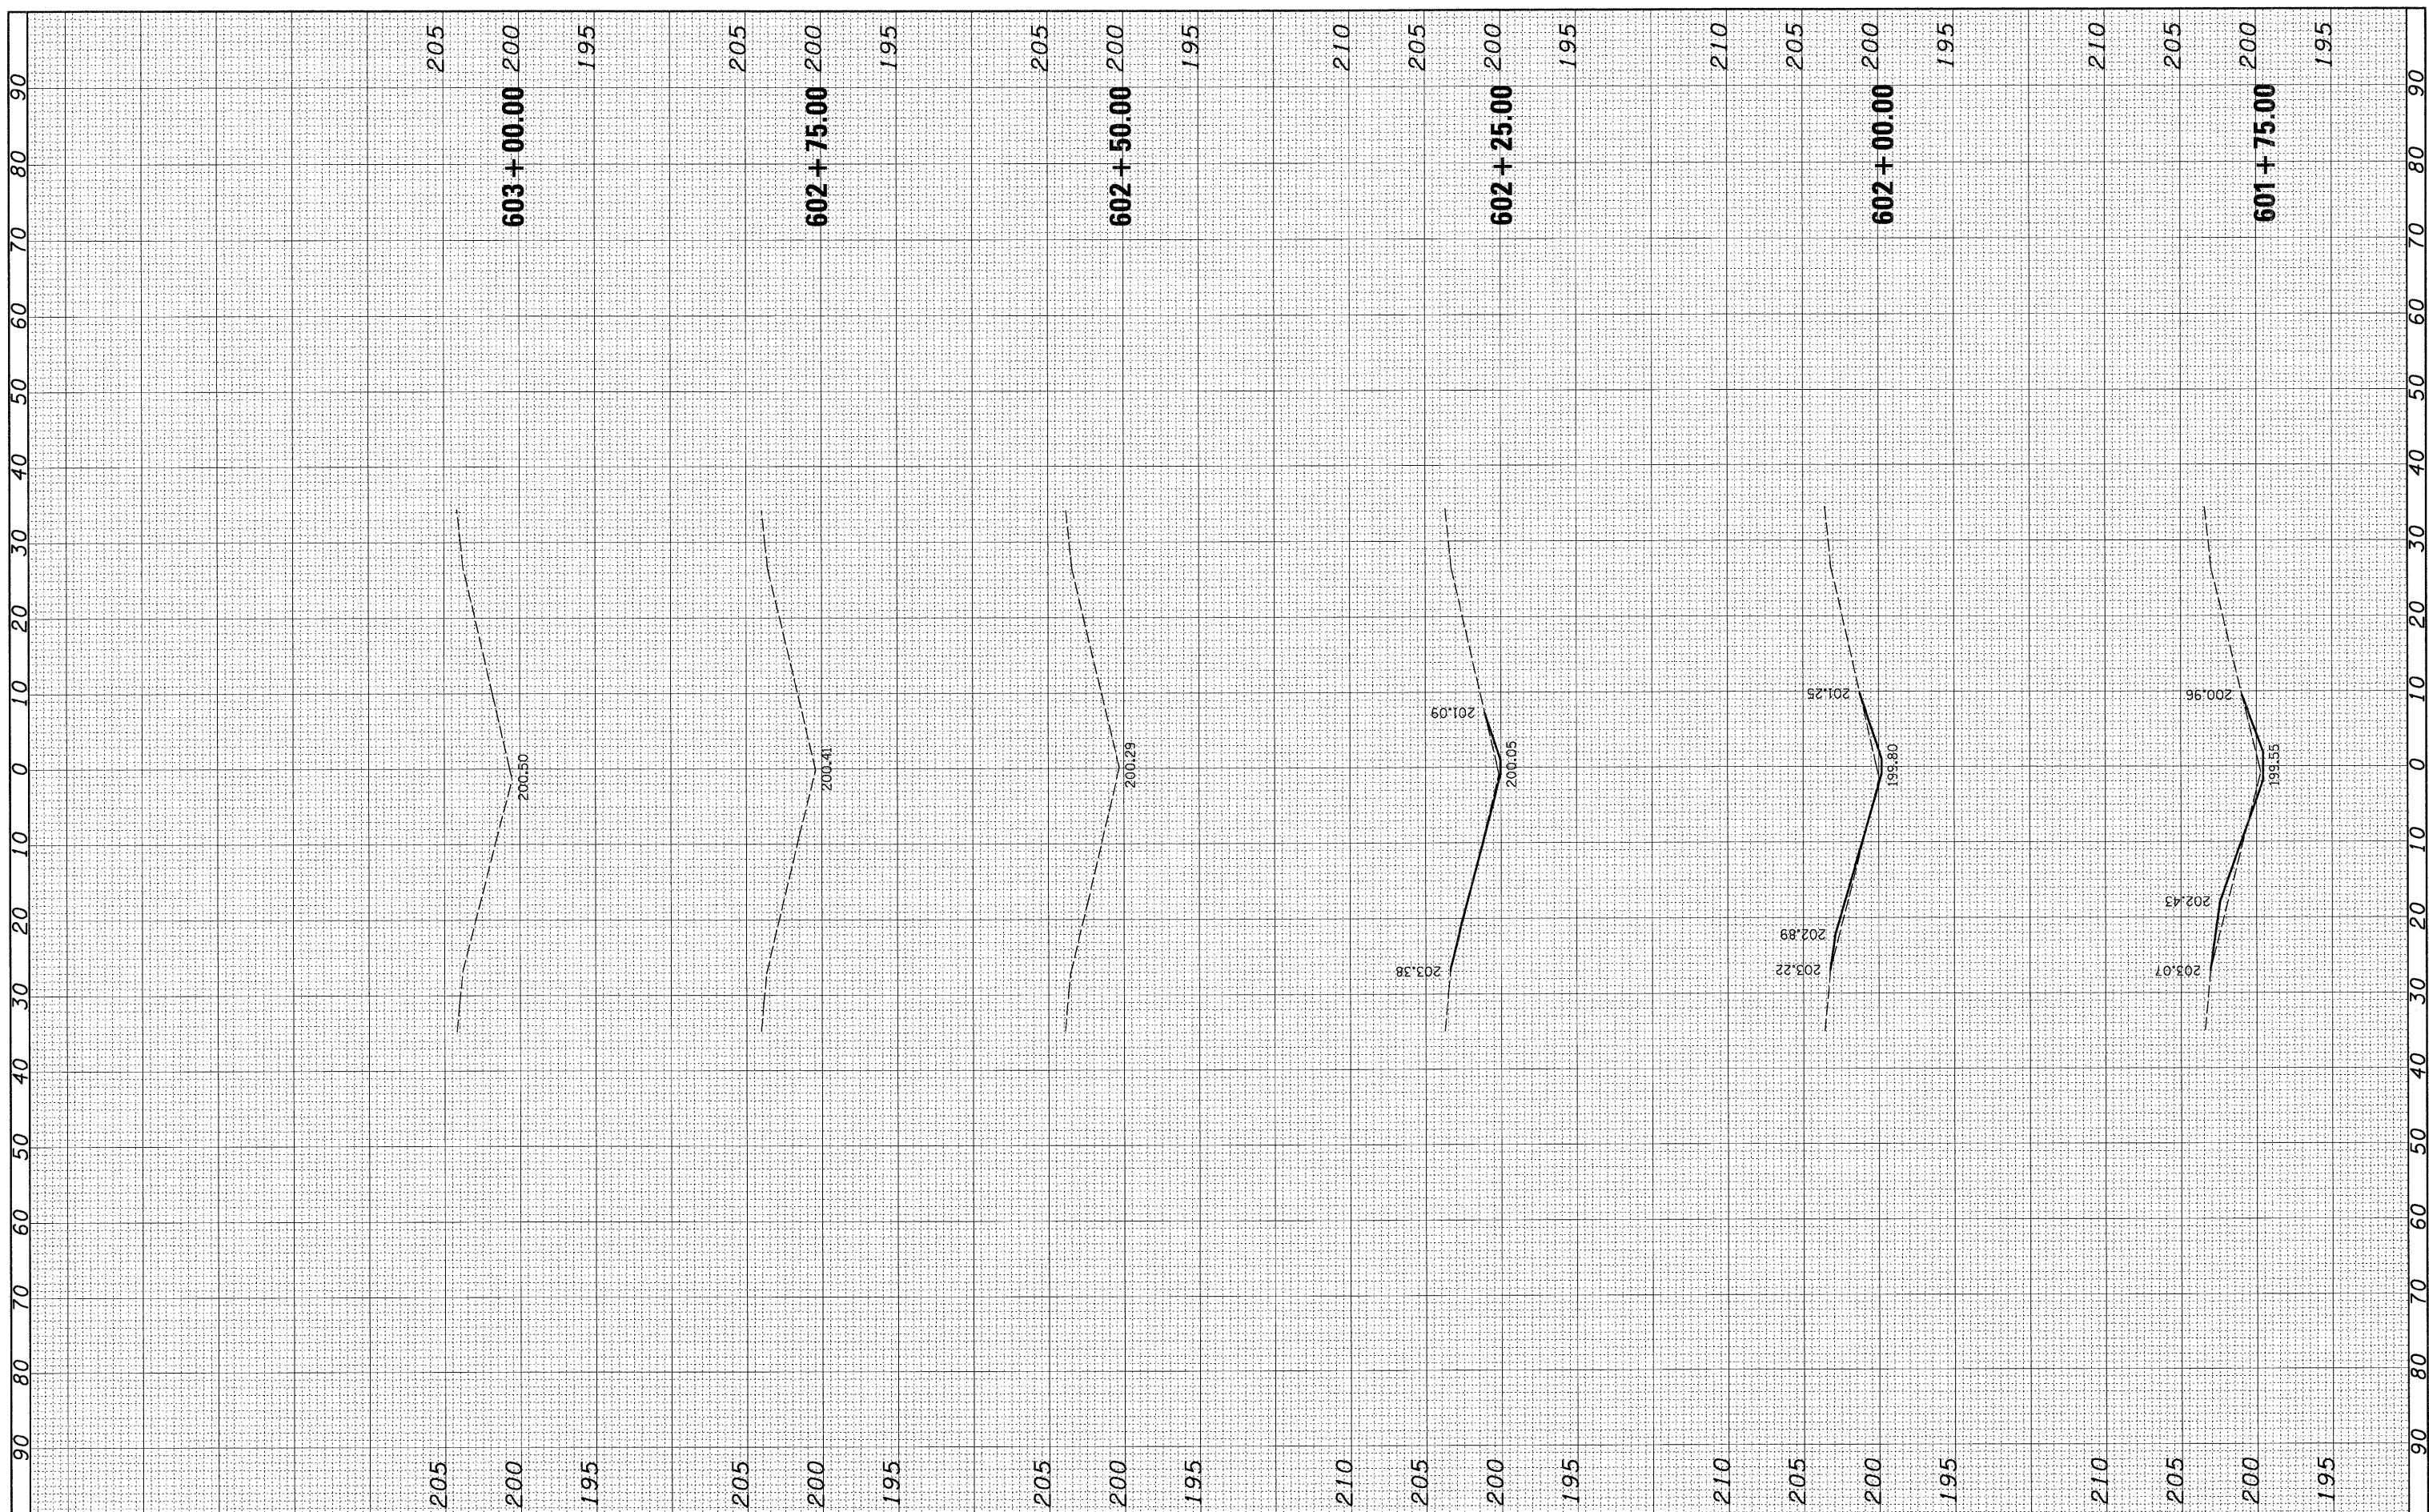

FILE NAME = h:\6513 idot db var\6513.01 no 1\CADD.Sheets\0876E30-shr-xsh-0610044-4758.dgn

USER NAME = \_USERDESCR.  
 PLOT SCALE = 10,0000 ' / IN.  
 PLOT DATE = 2/2/2011

DESIGNED -  
 DRAWN -  
 CHECKED -  
 DATE -

REVISED -  
 REVISED -  
 REVISED -  
 REVISED -

**STATE OF ILLINOIS  
 DEPARTMENT OF TRANSPORTATION**

**CRPSS SECTIONS**

SCALE: SHEET NO. OF SHEETS STA. 601+75.00 TO STA. 603+00.00

F.A. RTE.	SECTION	COUNTY	TOTAL SHEETS	SHEET NO.
57	61-(1,2,3,4,5,6)-1	MARION	86	50
S.N. 061-0044		CONTRACT NO. 76E30		
ILLINOIS FED. AID PROJECT				