


FINAL SURVEY NO.	SURVEYED	BY	DATE
	PLOTTED		
	TEMPLATE		
	AREAS CHECKED		

ORIGINAL SURVEY NO.	SURVEYED	BY	DATE
	PLOTTED		
	TEMPLATE		
	AREAS CHECKED		

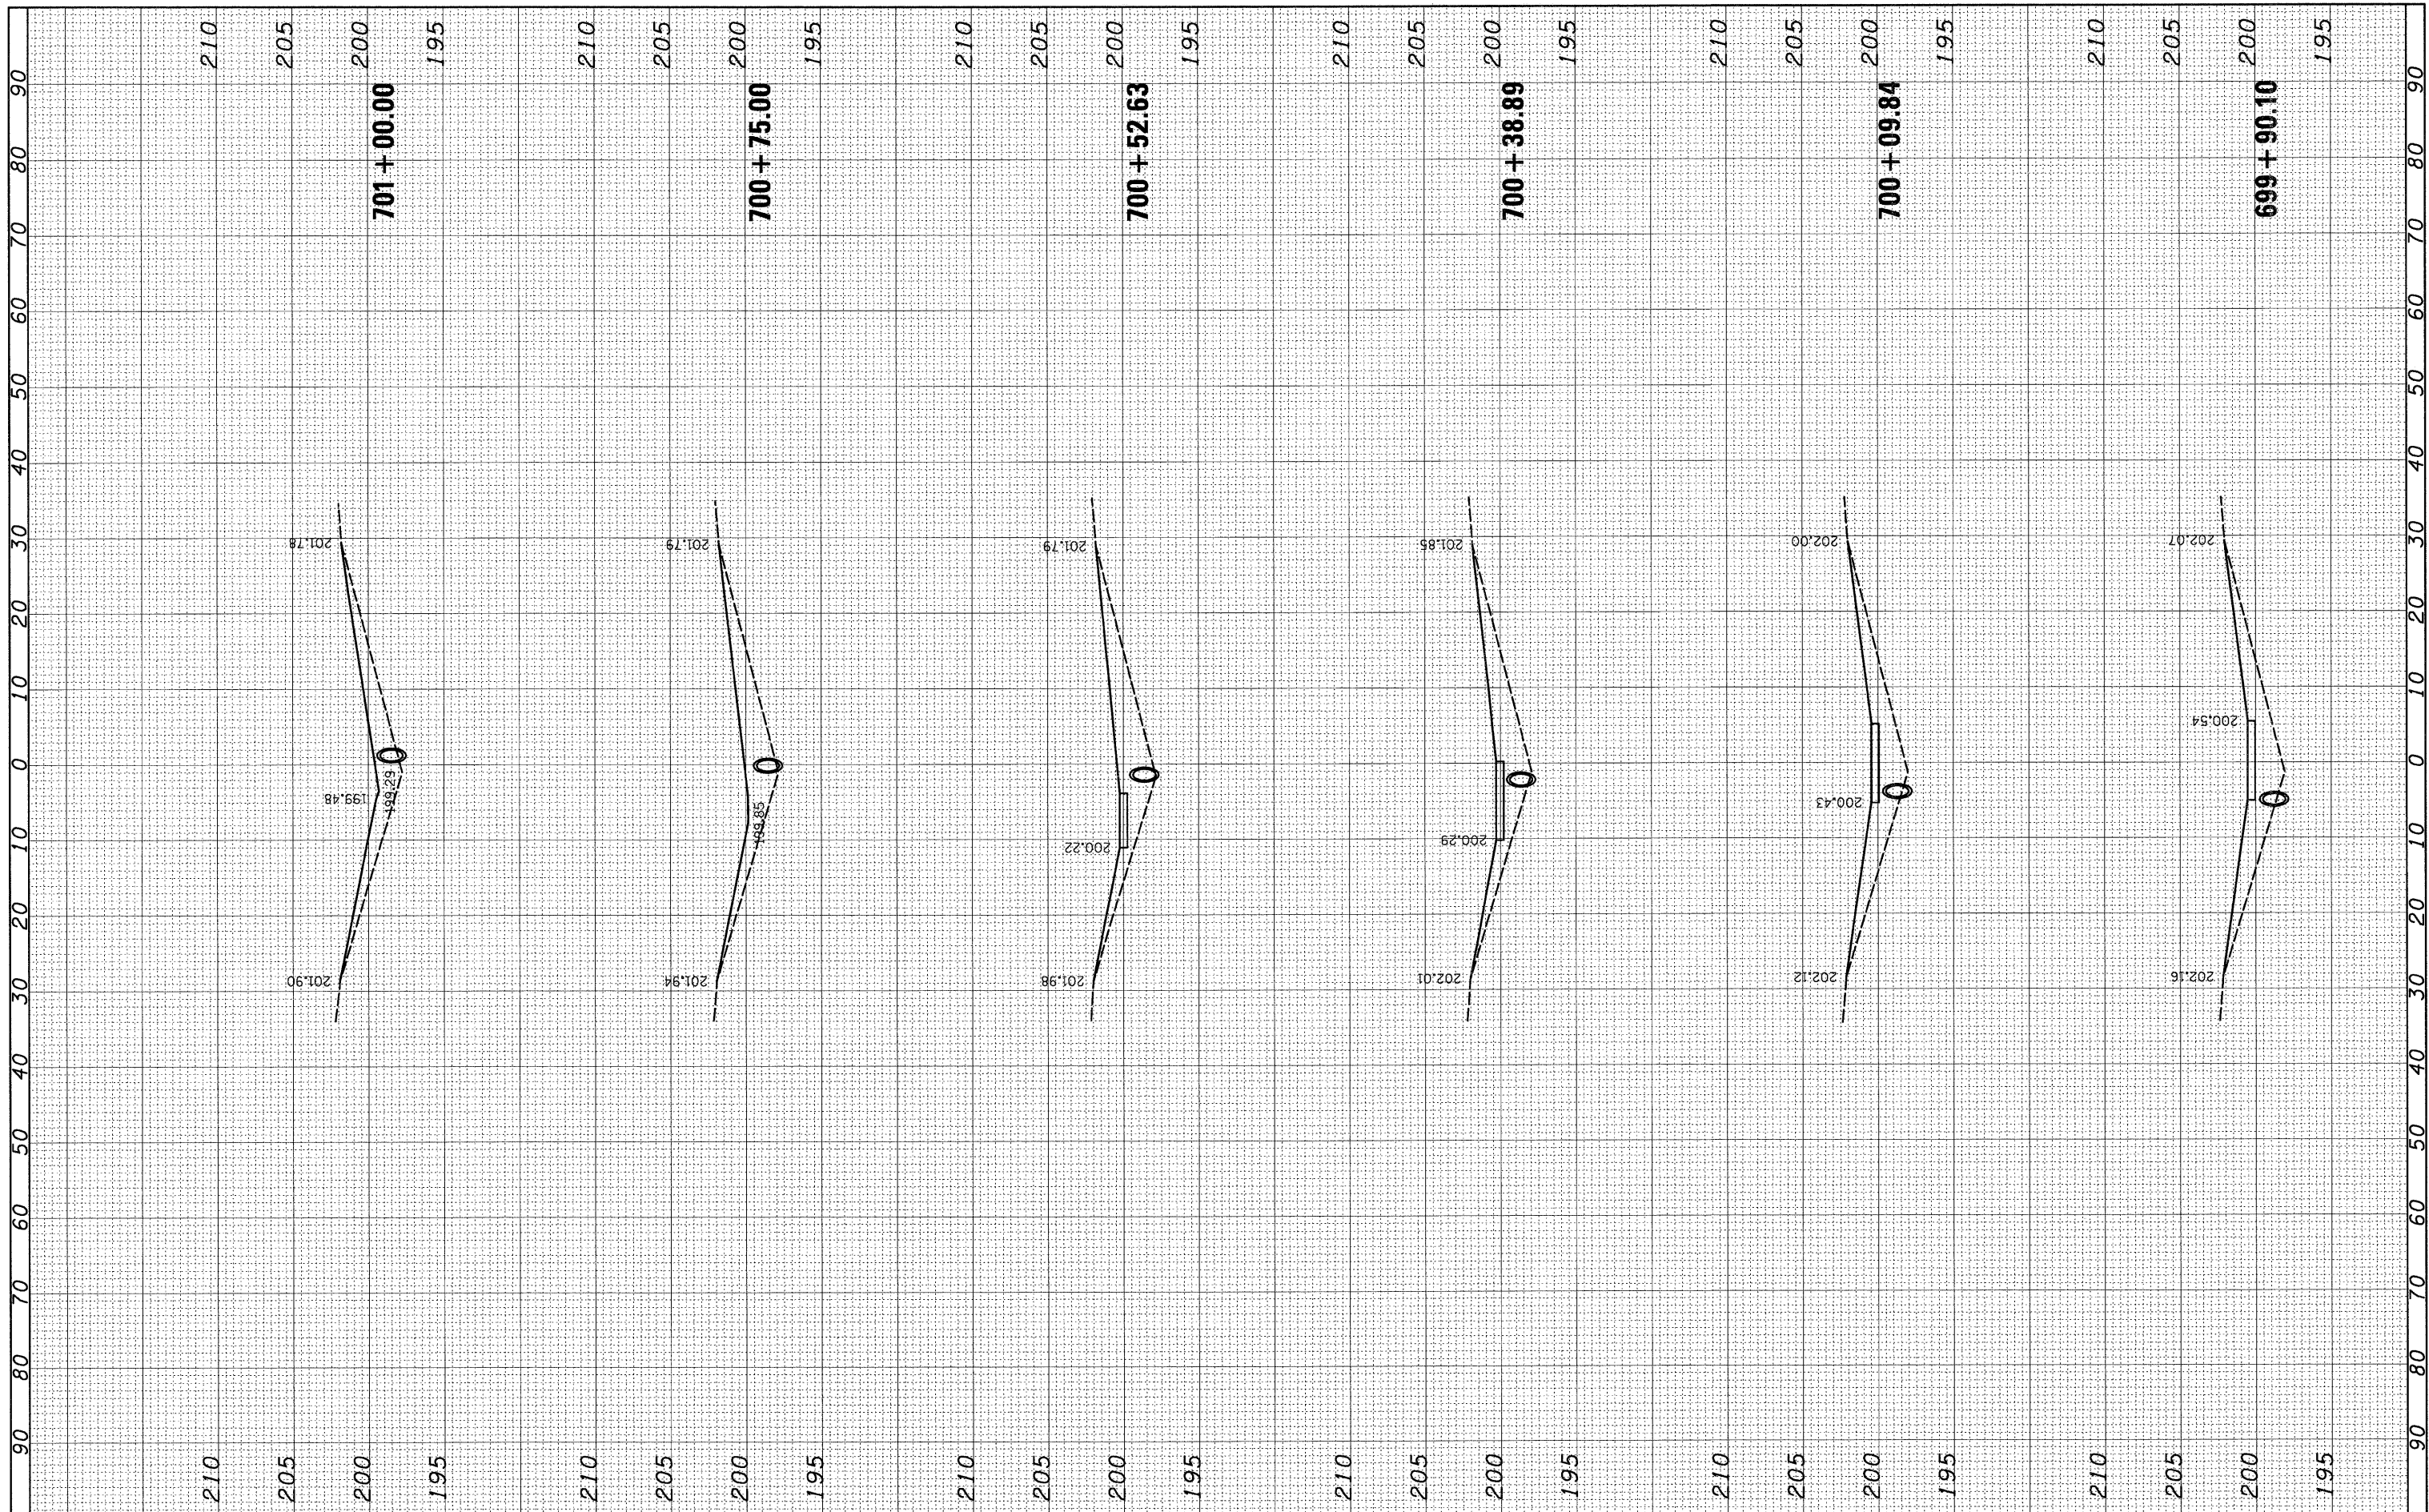

FILE NAME = h:\6513 .dot dB var\6513.01 wo 1\CADD_Sheets\0876E30-shr-xsh-t-0610026-5154.dgn

USER NAME = _USERDESCR_

PLOT SCALE = 10.0000' / IN.

PLOT DATE = 2/2/2011

DESIGNED -

DRAWN -

CHECKED -

DATE -

REVISED -

REVISED -

REVISED -

REVISED -

**STATE OF ILLINOIS
DEPARTMENT OF TRANSPORTATION**

CROSS SECTIONS

SCALE: SHEET NO. OF SHEETS STA. 699+90.10 TO STA. 701+00.00

F.A. RTE.	SECTION	COUNTY	TOTAL SHEETS	SHEET NO.
57	61-(1,2,3,4,5,6)-1	MARION	86	53
S.N. 061-0026		CONTRACT NO. 76E30		
ILLINOIS FED. AID PROJECT				