


FINAL SURVEY NO.	SURVEYED	BY	DATE
NOTE BOOK	PLOTTED		
AREAS CHECKED	TEMPLATE		
	AREAS CHECKED		

ORIGINAL SURVEY NO.	SURVEYED	BY	DATE
NOTE BOOK	PLOTTED		
AREAS CHECKED	TEMPLATE		
	AREAS CHECKED		

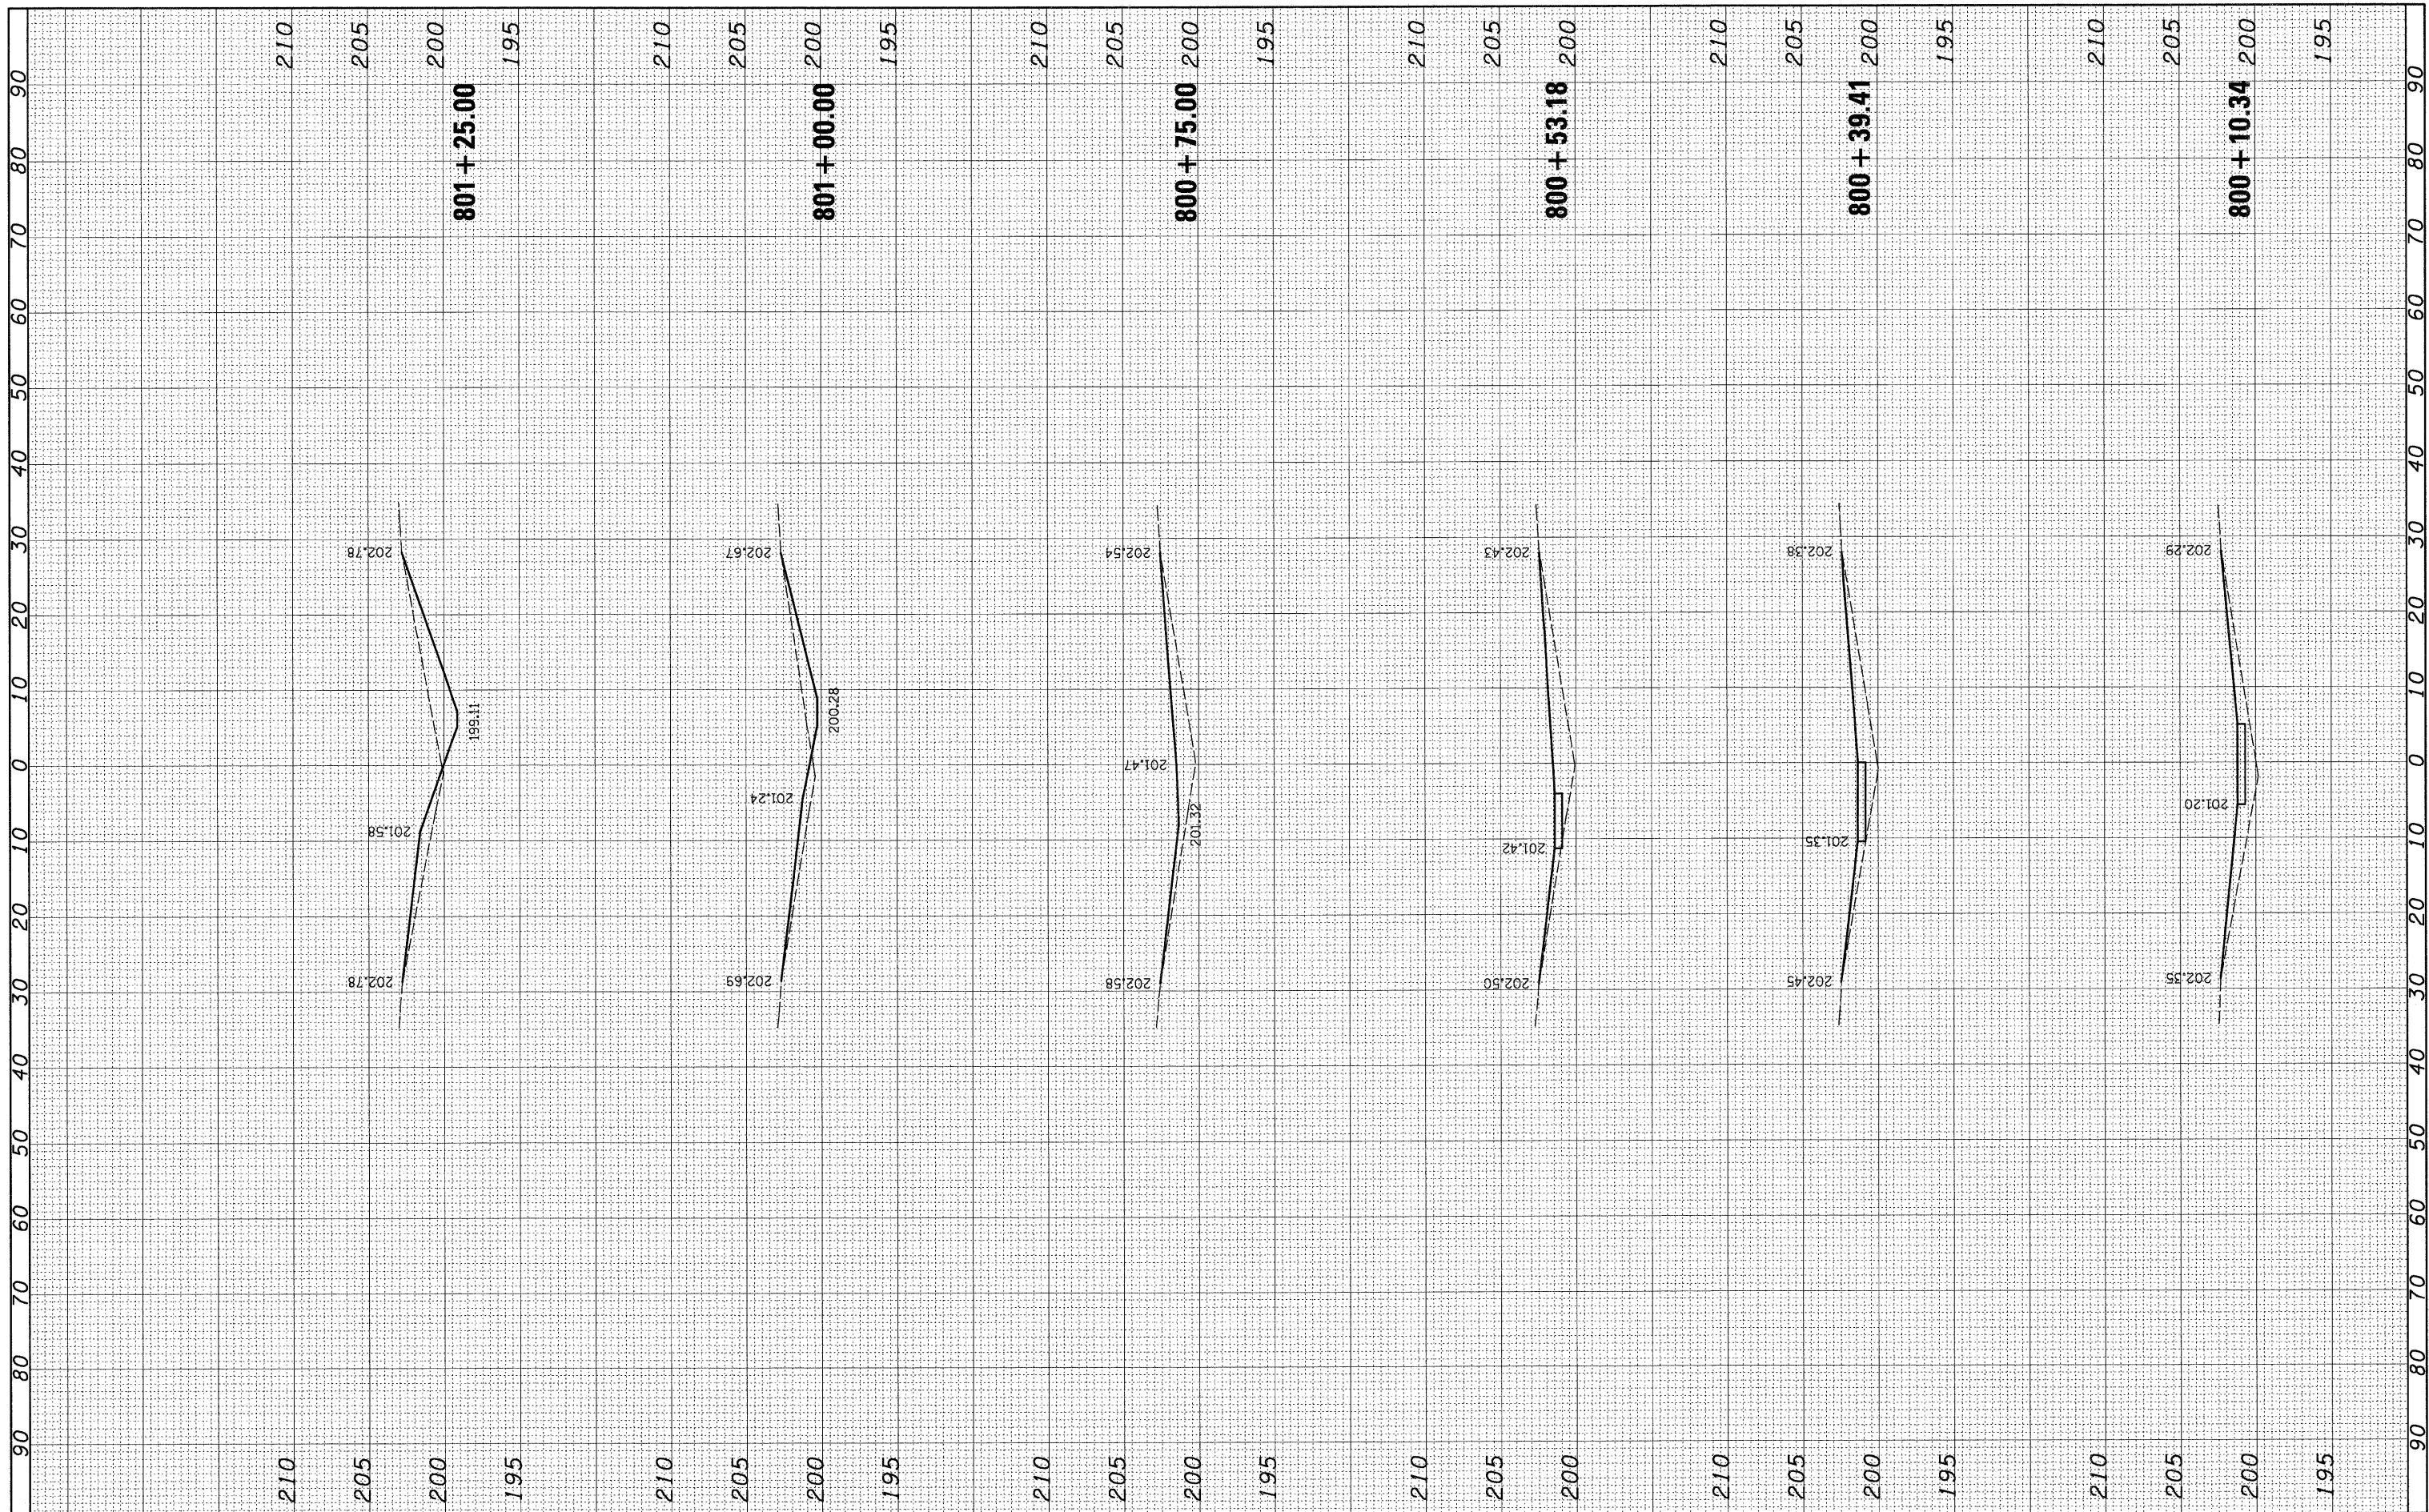

FILE NAME =	USER NAME =	DESIGNED -	REVISED -
h:\6513 1dot d8 va\6513.01 wo 1\CADD_Sheets\0876E30-shr-wsht-0610042-5558.dgn	USERDESCR.	DRAWN -	REVISED -
		CHECKED -	REVISED -
		DATE -	REVISED -

PLOT SCALE = 10,0000' / IN.	
PLOT DATE = 2/2/2011	

**STATE OF ILLINOIS
DEPARTMENT OF TRANSPORTATION**

CROSS SECTIONS			
SCALE:	SHEET NO.	OF SHEETS	STA. 800+10.34 TO STA. 801+25.00

F.A. RTE.	SECTION	COUNTY	TOTAL SHEETS	SHEET NO.
57	61-(1,2,3,4,5,6)-I	MARION	86	57
	S.N. 061-0042	CONTRACT NO. 76E30		
	ILLINOIS FED. AID PROJECT			

HMG NO. 6513.011