


FINAL SURVEY	SURVEYED	BY	DATE
NOTE BOOK	PLOTTED		
NO.	TEMPLATE		
	AREAS CHECKED		

ORIGINAL SURVEY	SURVEYED	BY	DATE
NOTE BOOK	PLOTTED		
NO.	TEMPLATE		
	AREAS CHECKED		

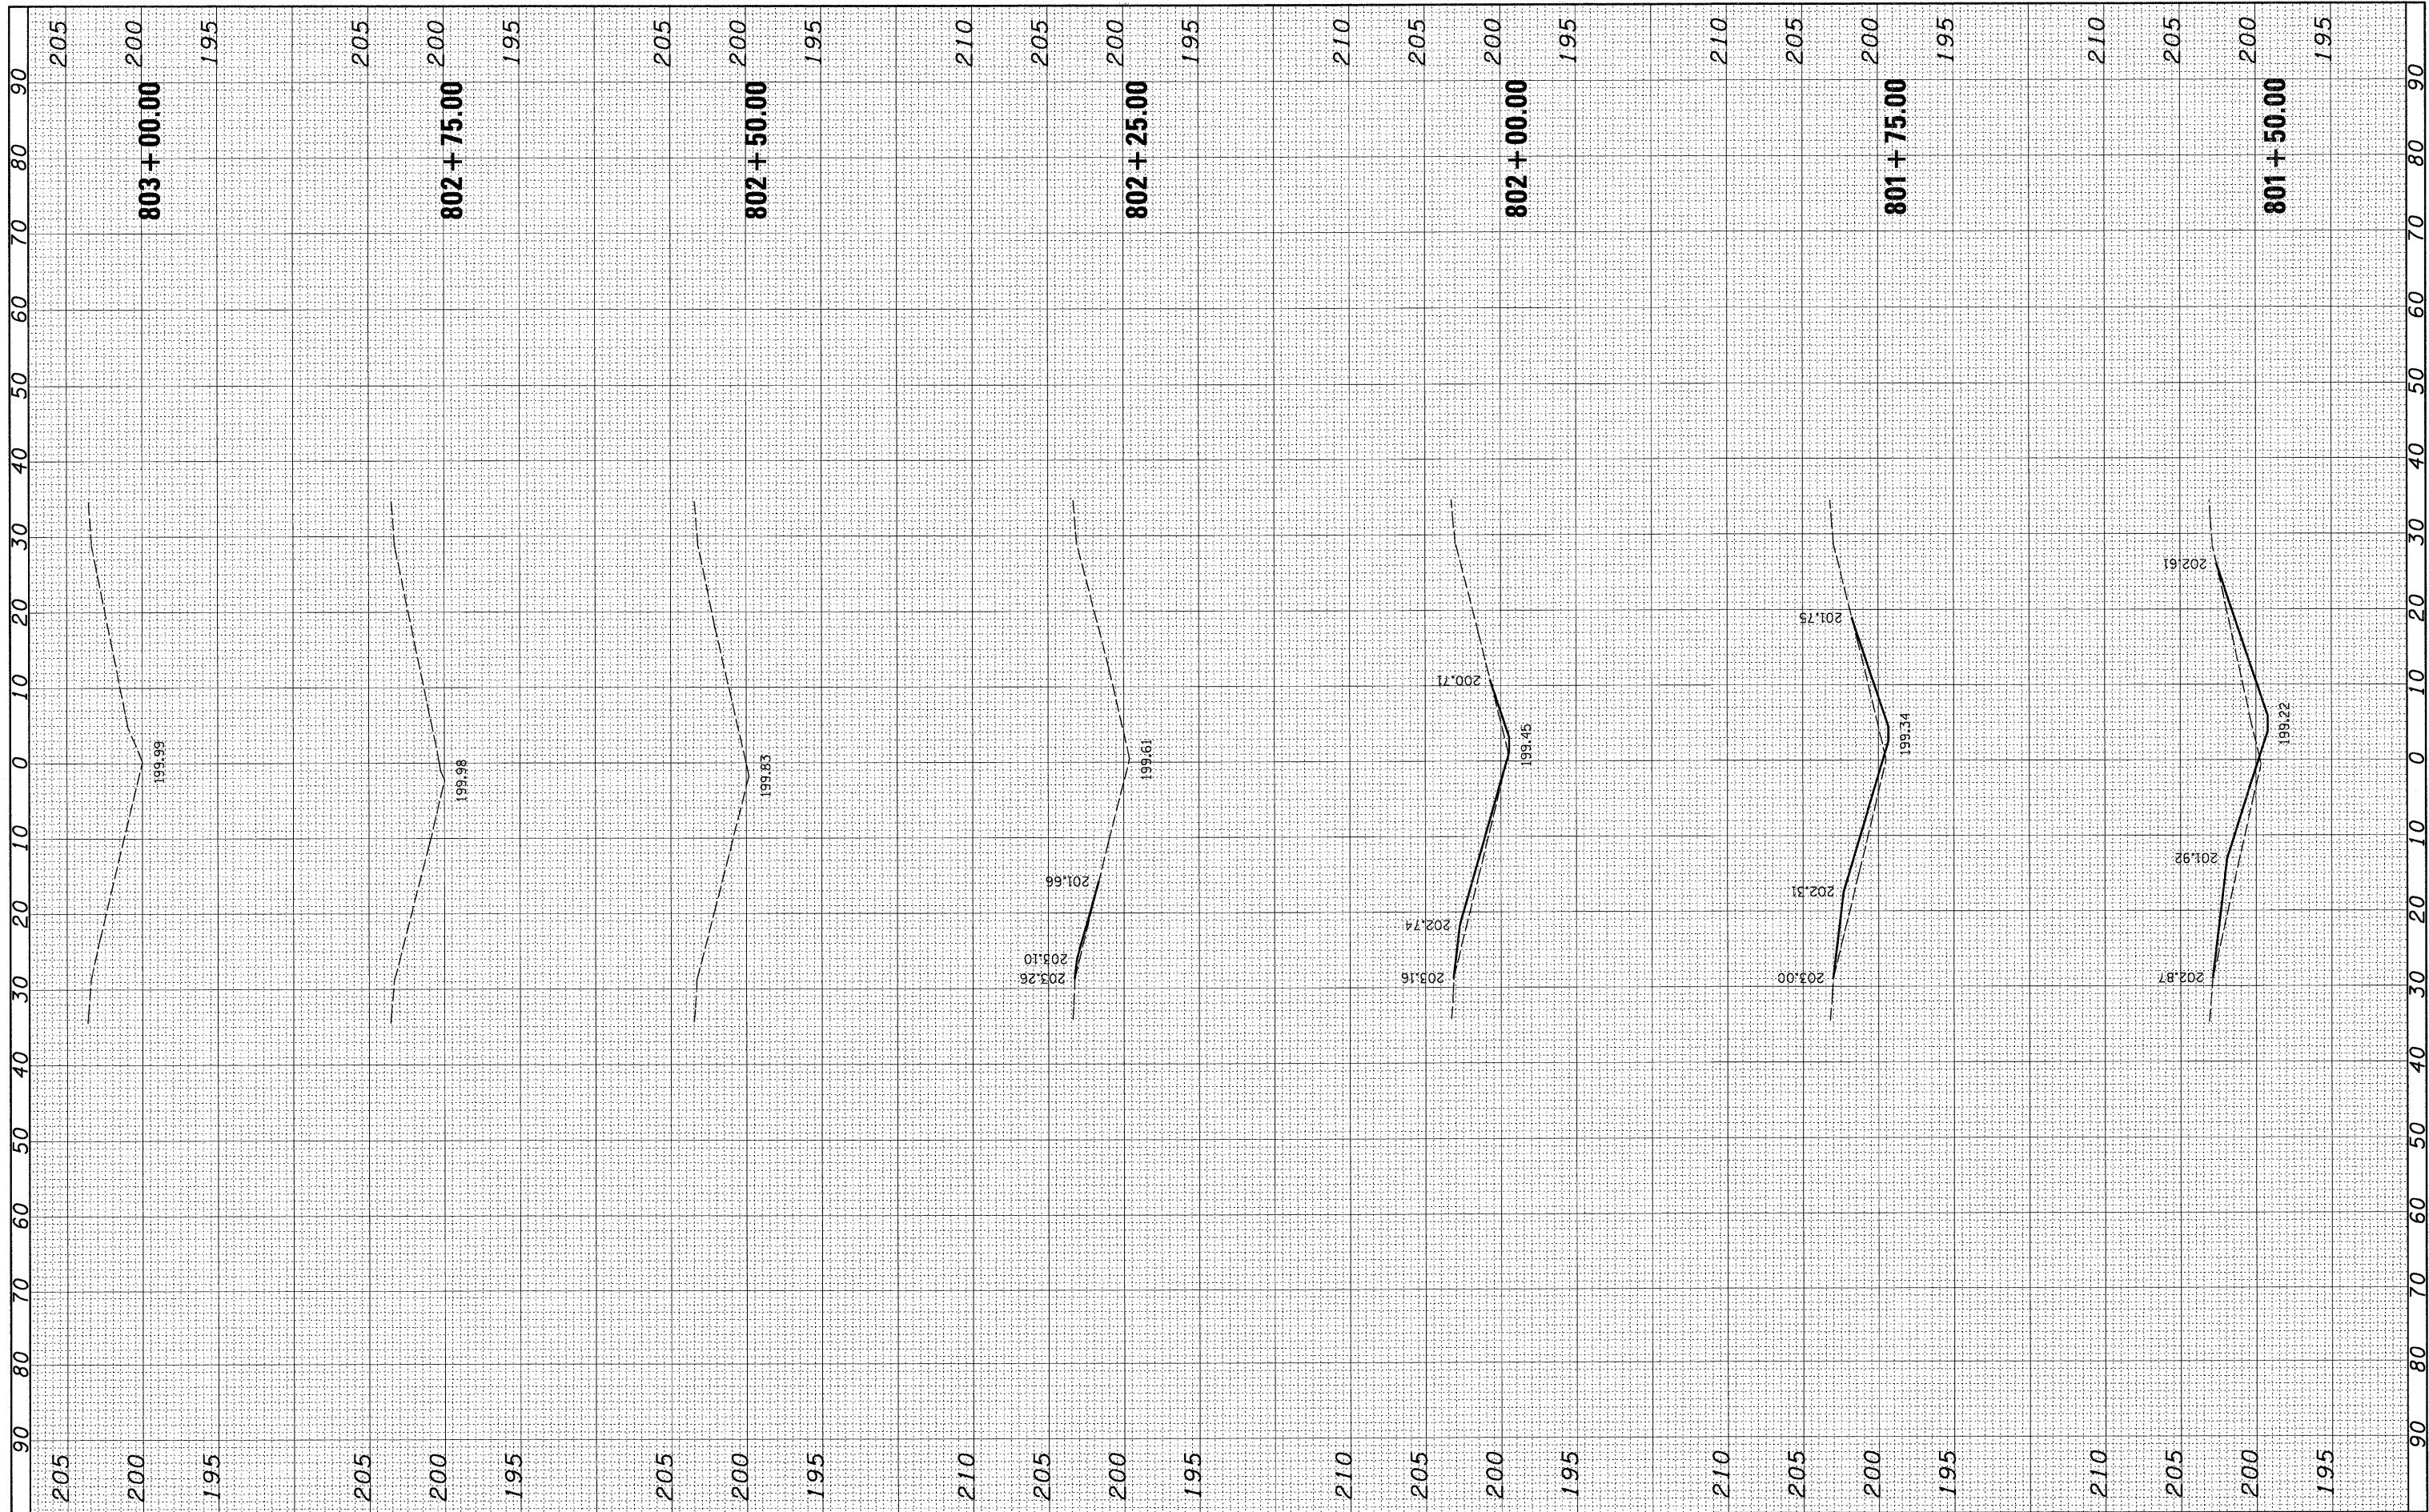

FILE NAME = h:\6513\dot d8\var\6513.01\w\1\C400_Sheets\0676E30-shr-x-shr-0610042-5598.dgn

USER NAME = _USERDESCR_

PLOT SCALE = 10.0000' / IN.

PLOT DATE = 2/2/2011

DESIGNED -

DRAWN -

CHECKED -

DATE -

REVISED -

REVISED -

REVISED -

REVISED -

**STATE OF ILLINOIS
DEPARTMENT OF TRANSPORTATION**

CROSS SECTIONS

SCALE: SHEET NO. OF SHEETS STA. 801+50.00 TO STA. 803+00.00

F.A. RTE.	SECTION	COUNTY	TOTAL SHEETS	SHEET NO.
57	61-(1,2,3,4,5,6)-I	MARION	86	58
S.N. 061-0042		CONTRACT NO. 76E30		
[ILLINOIS] FED. AID PROJECT				