


FINAL SURVEY NO.	SURVEYED	BY	DATE
NOTE BOOK	PLOTTED		
AREAS CHECKED	TEMPLATE		
	AREAS CHECKED		

ORIGINAL SURVEY NO.	SURVEYED	BY	DATE
NOTE BOOK	PLOTTED		
AREAS CHECKED	TEMPLATE		
	AREAS CHECKED		

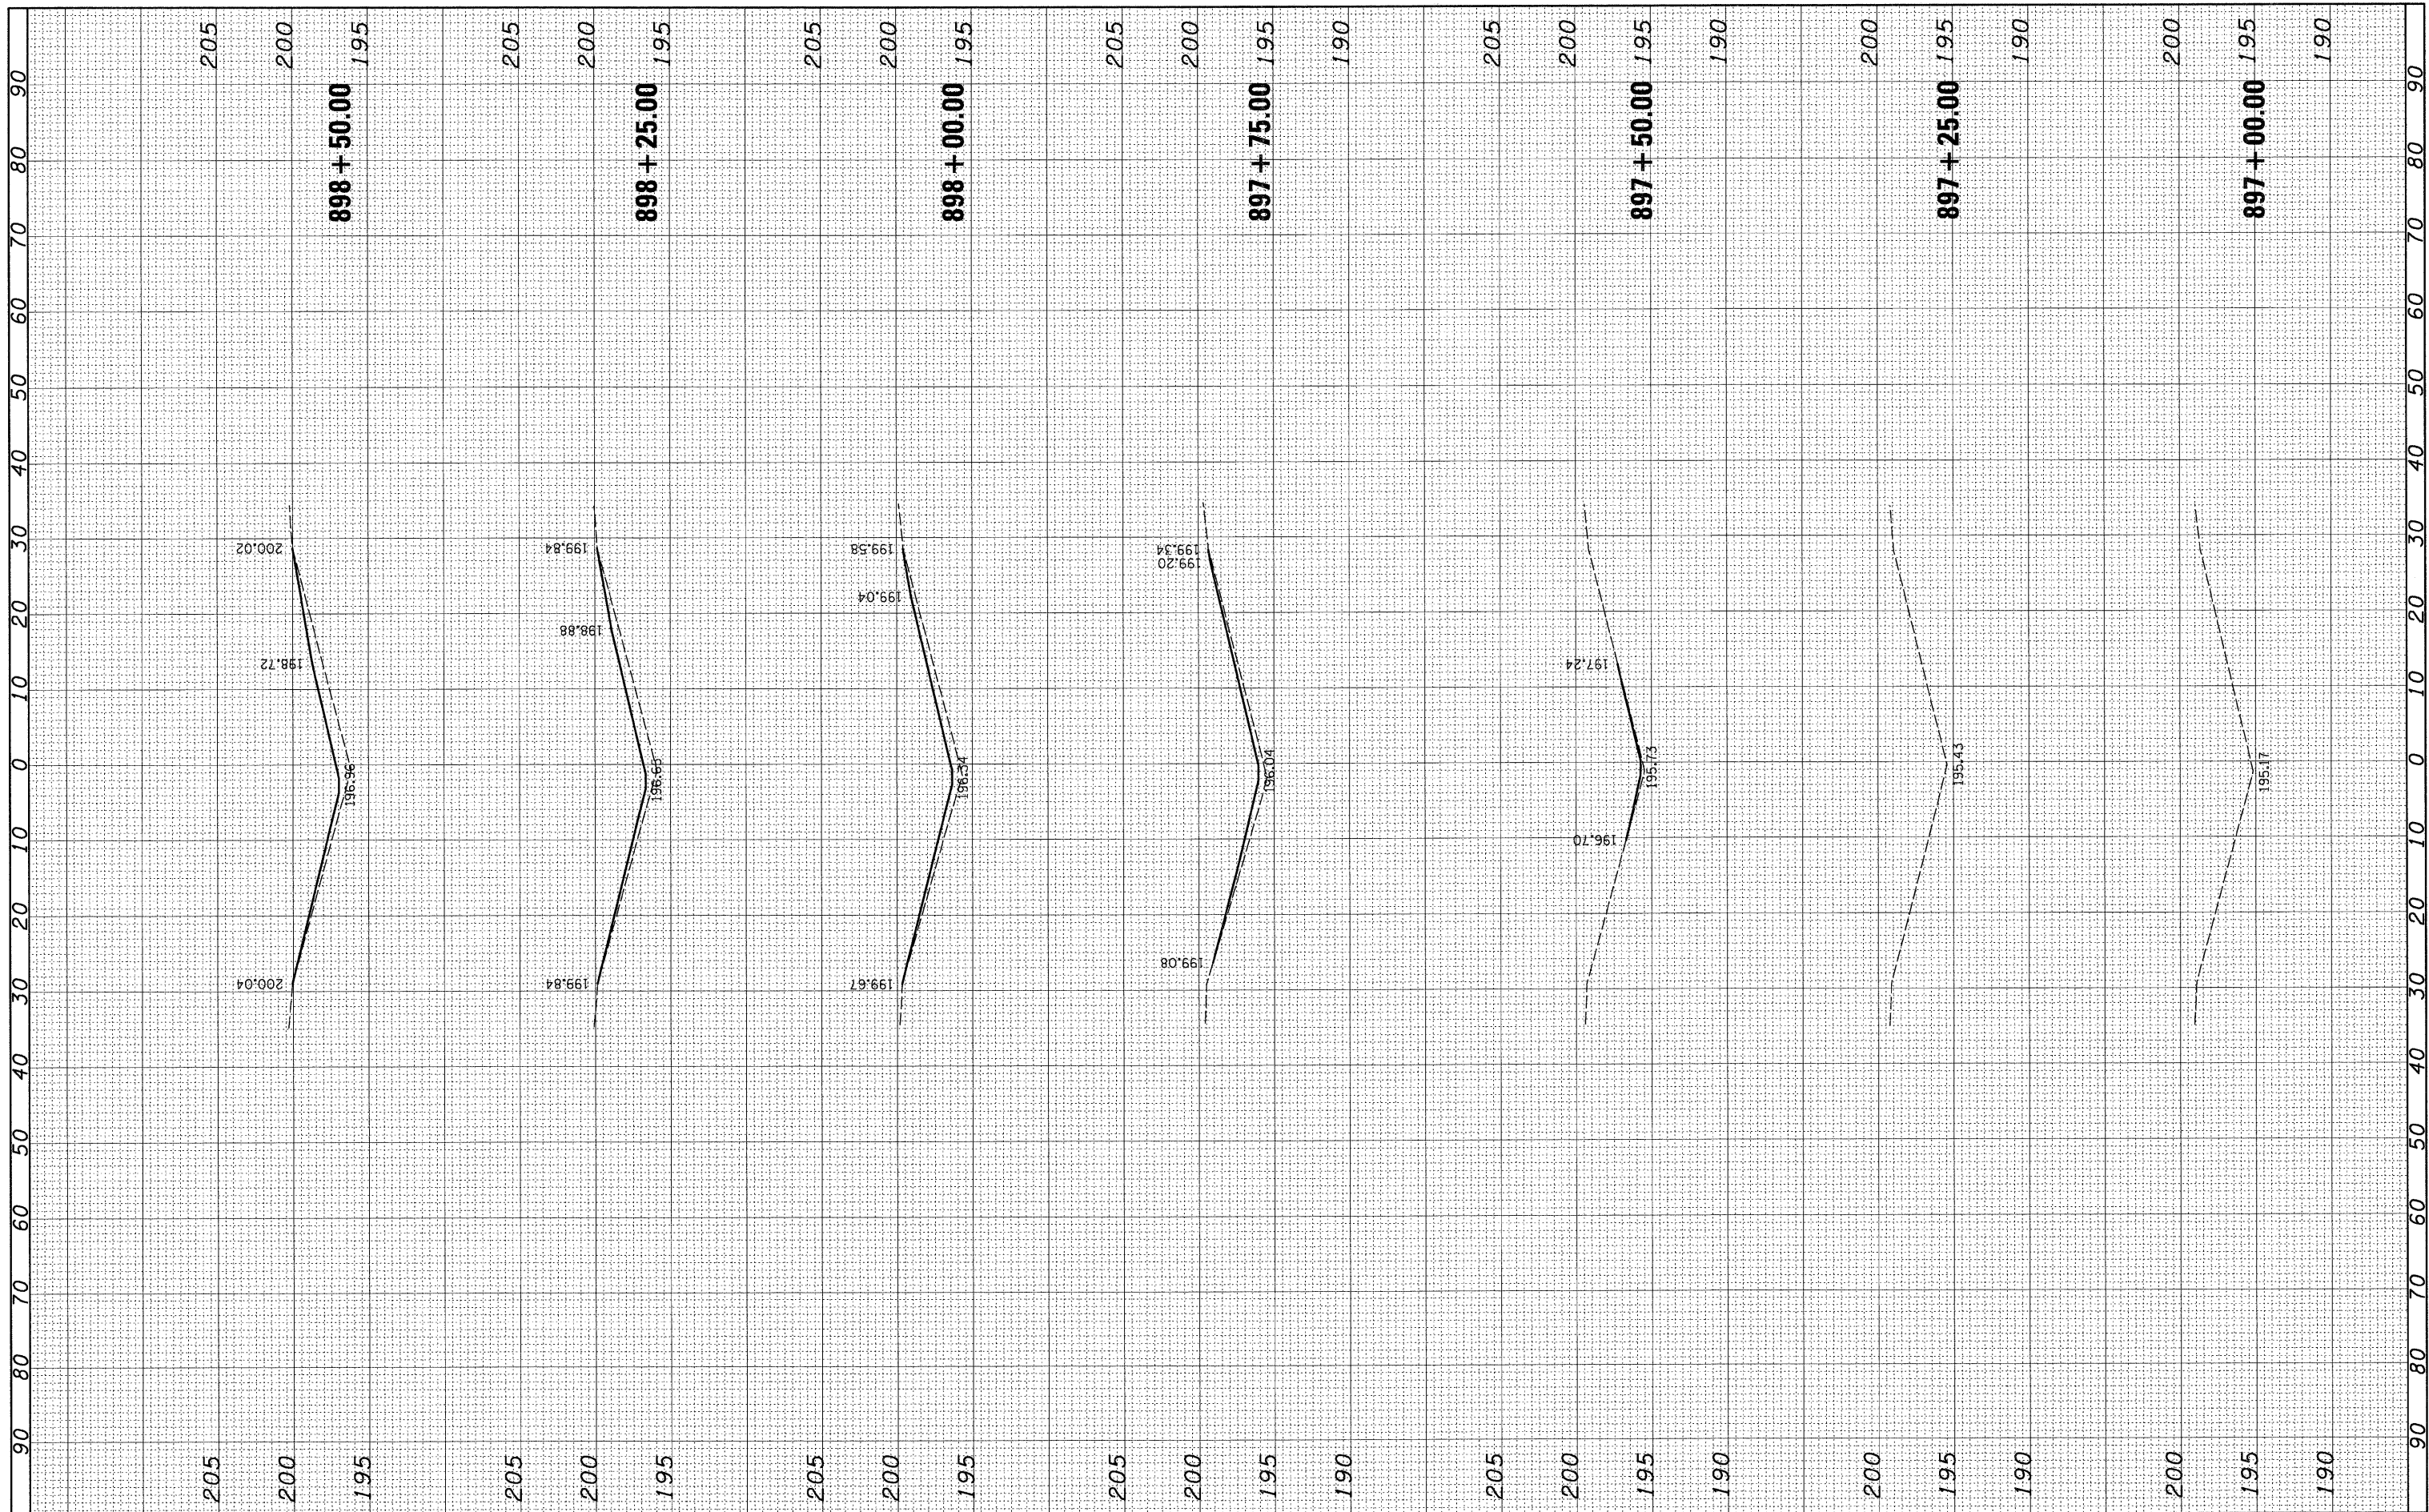

FILE NAME =	h:\6513 1dot dB var\6513.01 wo 1\CADD_Sheets\0878E30-aht-xasht-0610043-5962.dgn
USER NAME =	_USERDESCR.
DESIGNED -	REVISOR -
DRAWN -	REVISOR -
CHECKED -	REVISOR -
DATE -	REVISOR -

PLOT SCALE =	10.0000' / IN.
PLOT DATE =	2/2/2011

DESIGNED -	REVISOR -
DRAWN -	REVISOR -
CHECKED -	REVISOR -
DATE -	REVISOR -

**STATE OF ILLINOIS
DEPARTMENT OF TRANSPORTATION**

SCALE:	SHEET NO. OF SHEETS	STA. 897+00.00 TO STA. 898+50.00
--------	---------------------	----------------------------------

CROSS SECTIONS

F.A. RTE.	SECTION	COUNTY	TOTAL SHEETS	SHEET NO.
57	61-(1,2,3,4,5,6)-1	MARION	86	59
S.N. 061-0043		CONTRACT NO. 76E30		
[ILLINOIS] FED. AID PROJECT				