


| | | | |
|------------------|---------------|----|------|
| FINAL SURVEY NO. | SURVEYED | BY | DATE |
| NOTE BOOK | PLOTTED | | |
| AREAS CHECKED | TEMPLATE | | |
| | AREAS CHECKED | | |

| | | | |
|---------------------|---------------|----|------|
| ORIGINAL SURVEY NO. | SURVEYED | BY | DATE |
| NOTE BOOK | PLOTTED | | |
| AREAS CHECKED | TEMPLATE | | |
| | AREAS CHECKED | | |

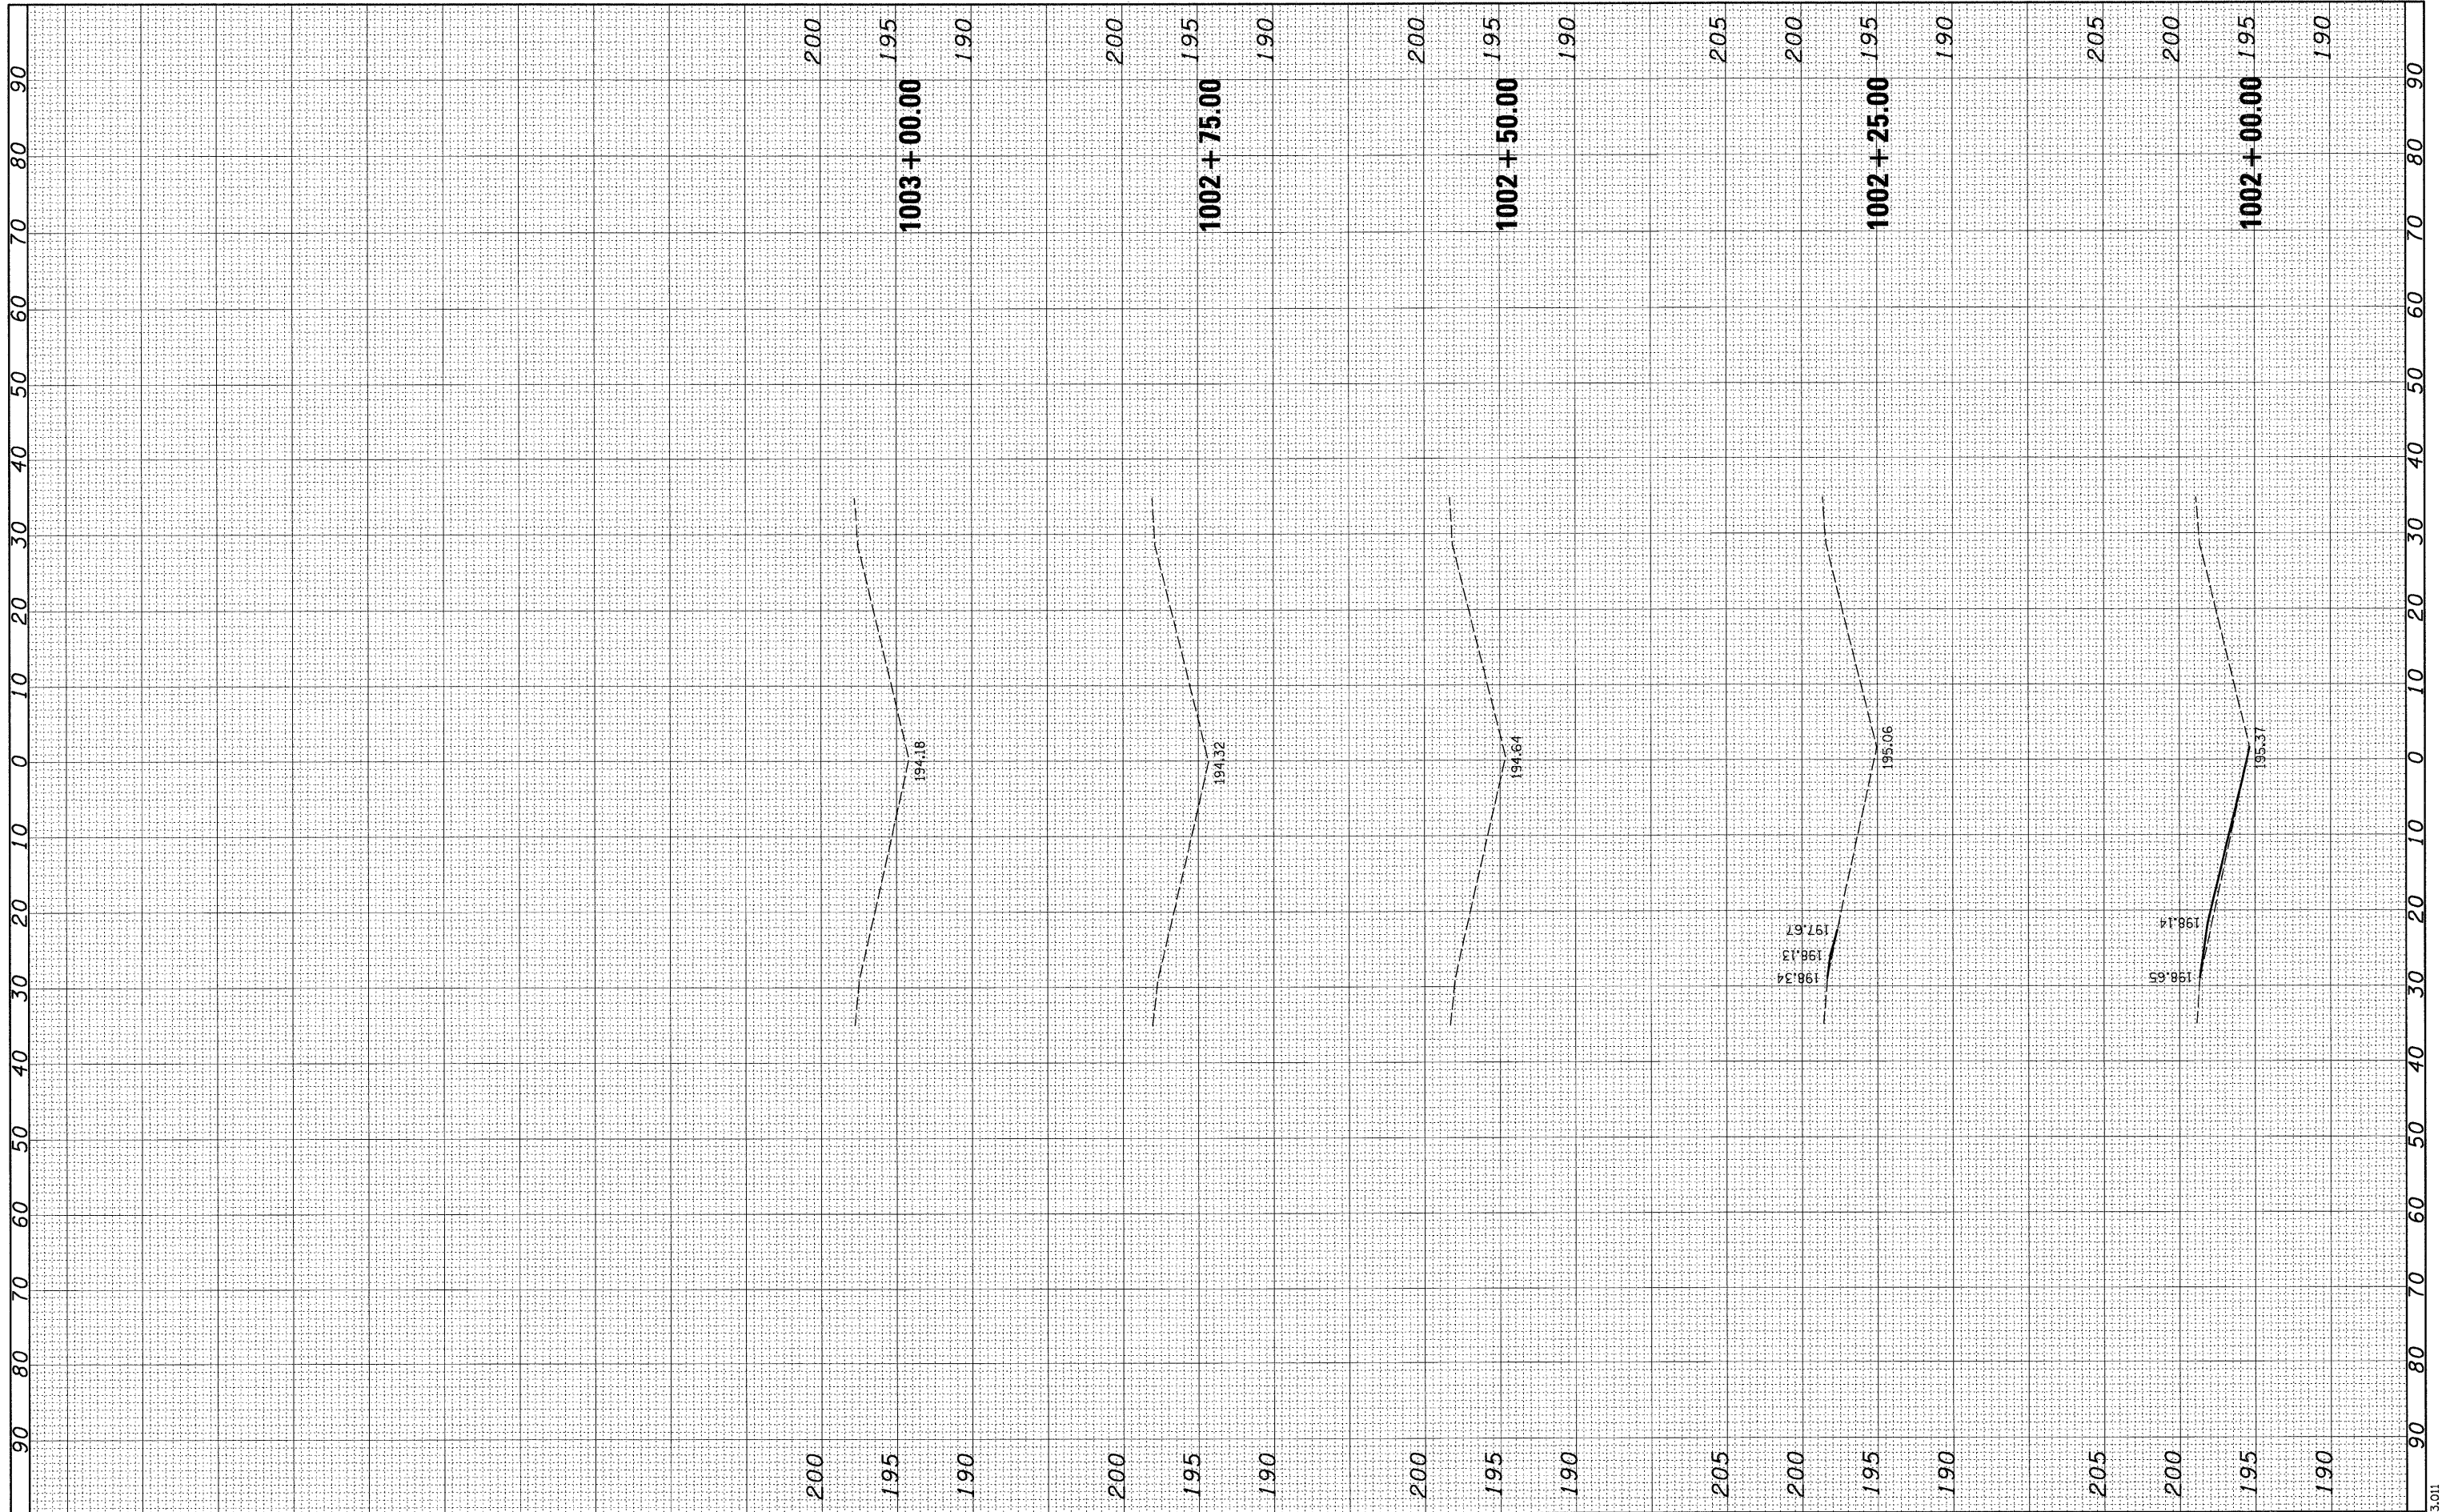

FILE NAME = h:\6513 idot d8 var\6513.01 wo 1\CADD_Sheets\0876E30-shr-wsht-0610025-6366.dgn

USER NAME = _USERDESCR.
 PLOT SCALE = 10.0000' / IN.
 PLOT DATE = 2/2/2011

DESIGNED -
 DRAWN -
 CHECKED -
 DATE -

REVISED -
 REVISED -
 REVISED -
 REVISED -

**STATE OF ILLINOIS
 DEPARTMENT OF TRANSPORTATION**

CROSS SECTIONS

SCALE: SHEET NO. OF SHEETS STA. 1002+00.00 TO STA. 1003+00.00

| F.A. RTE. | SECTION | COUNTY | TOTAL SHEETS | SHEET NO. |
|-----------------------------|--------------------|--------------------|--------------|-----------|
| 57 | 61-(1,2,3,4,5,6)-I | MARION | 86 | 66 |
| S.N. 061-0025 | | CONTRACT NO. 76E30 | | |
| [ILLINOIS] FED. AID PROJECT | | | | |