


FINAL SURVEY NO.	SURVEYED	BY	DATE
NOTE BOOK NO.	PLOTTED		
	TEMPLATE		
	AREAS CHECKED		

ORIGINAL SURVEY NO.	SURVEYED	BY	DATE
	PLOTTED		
	TEMPLATE		
	AREAS CHECKED		

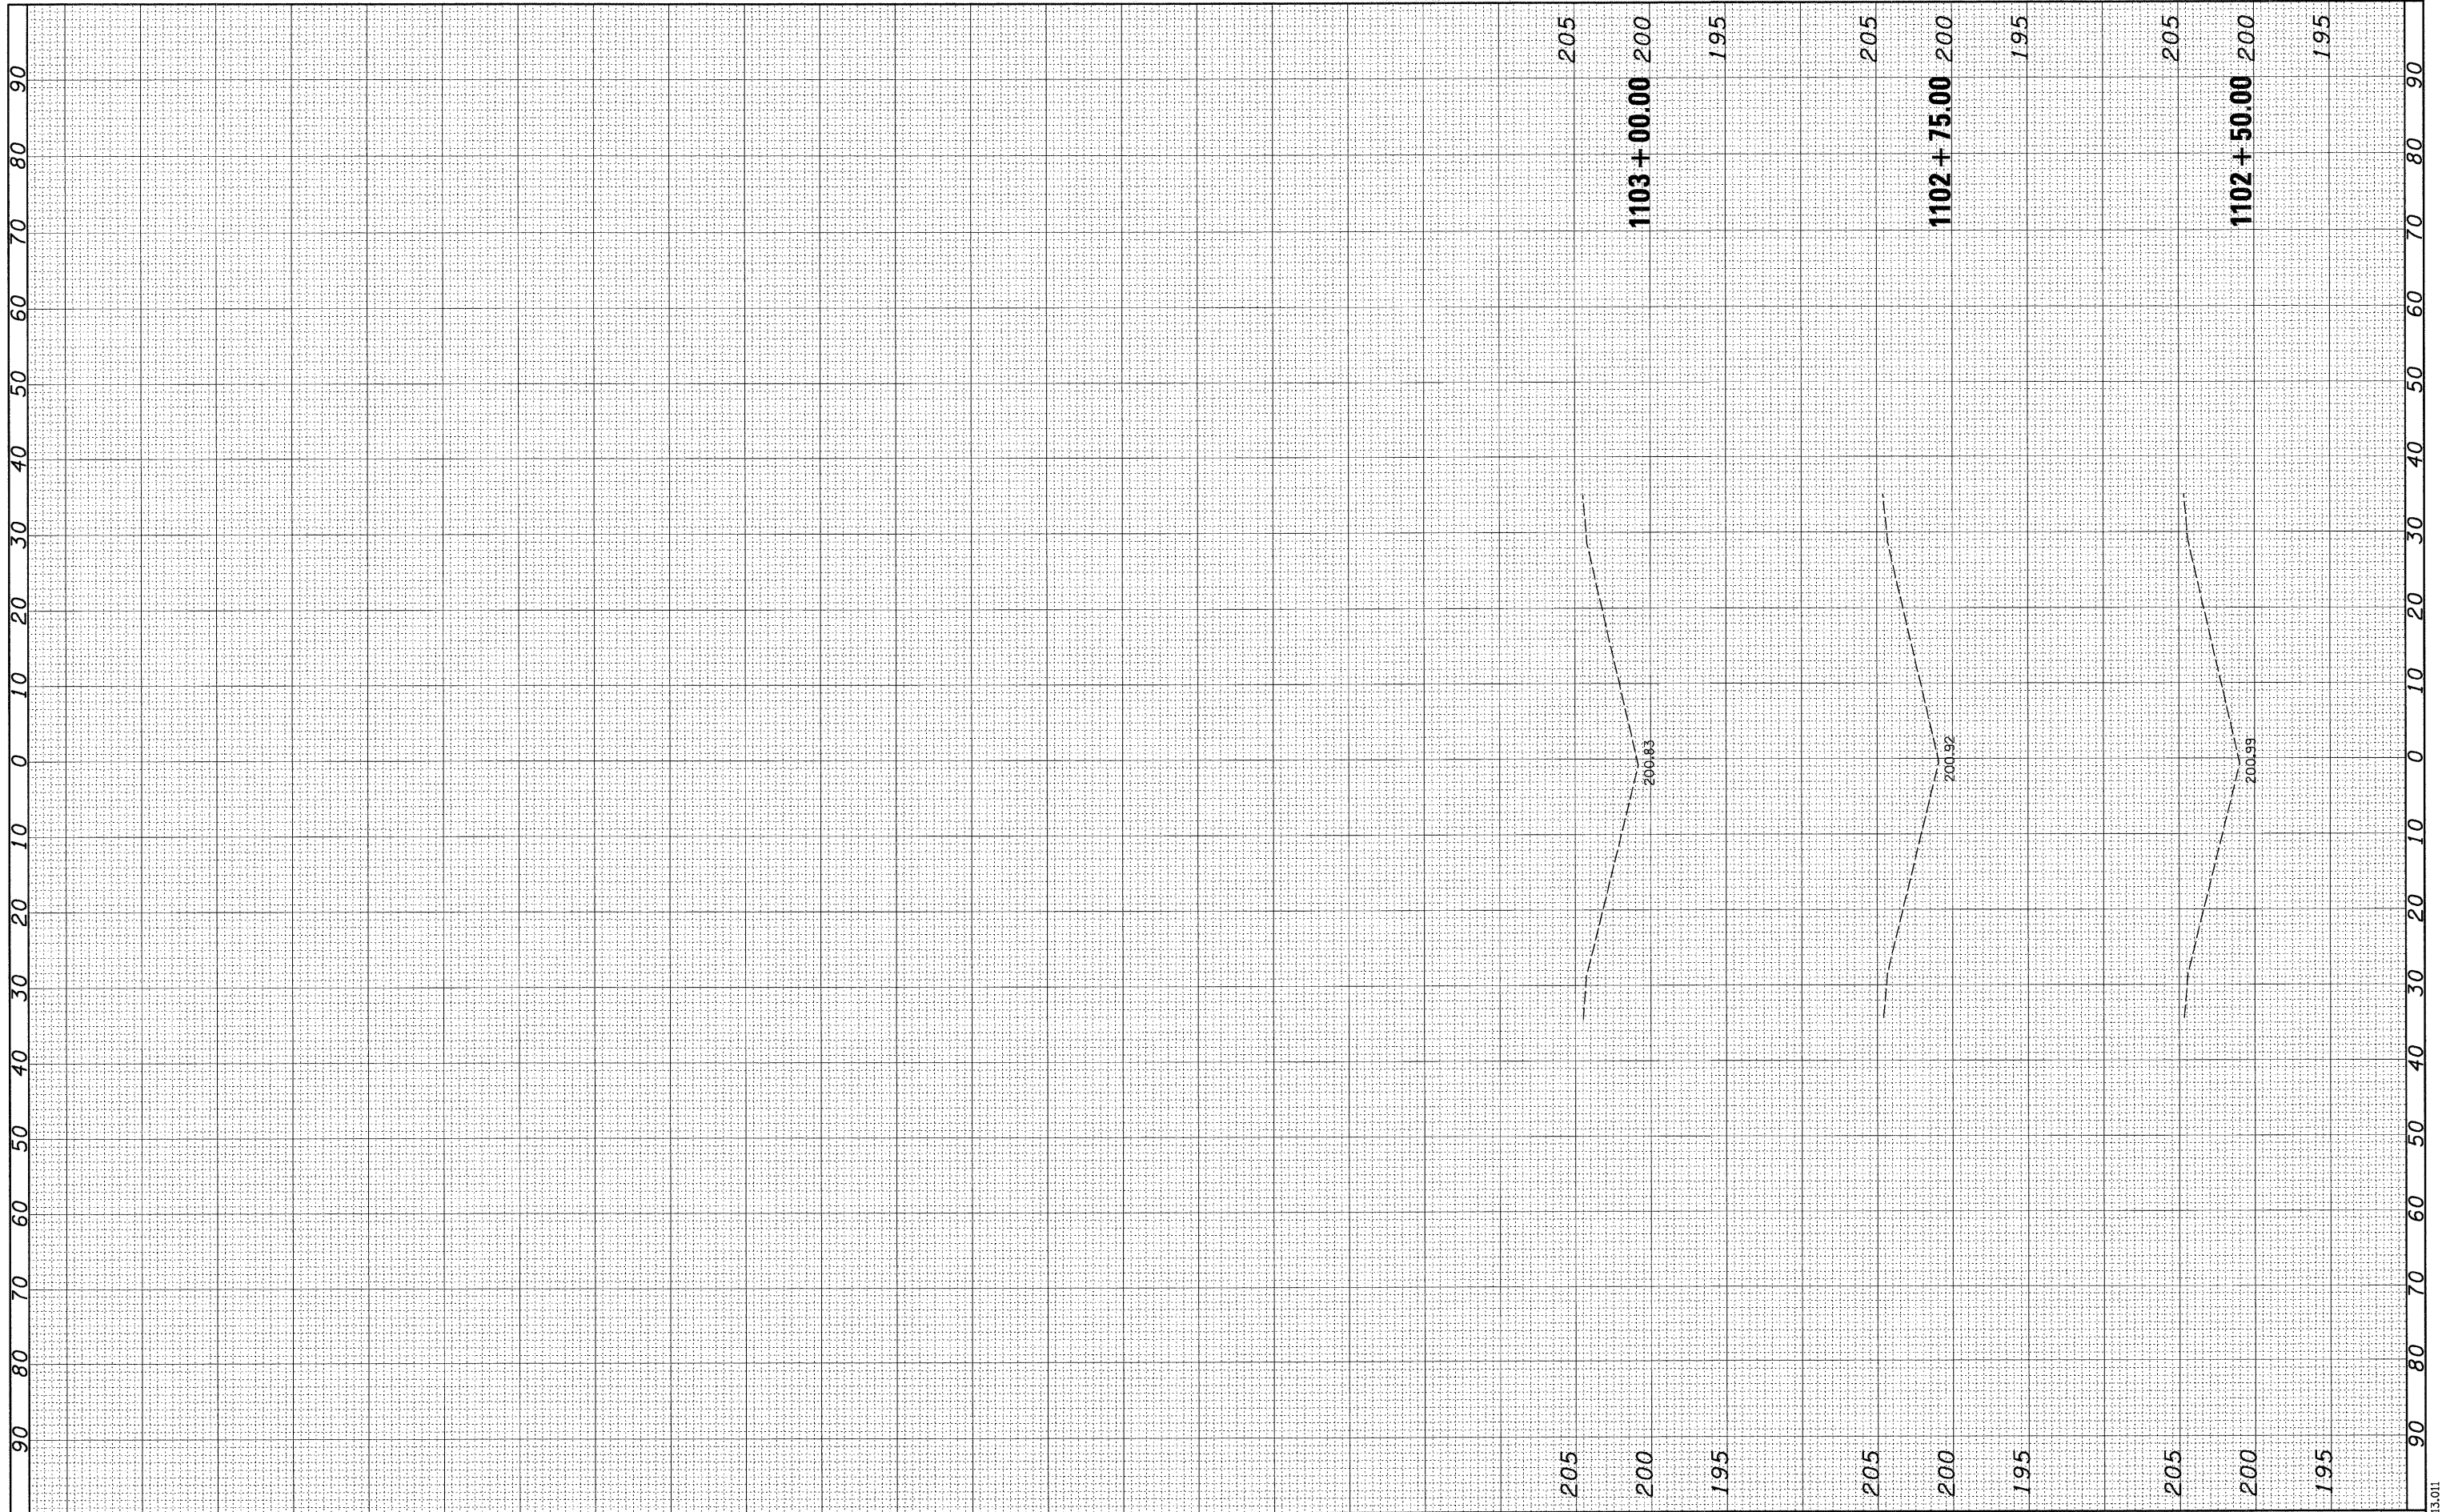

FILE NAME = h:\6513 idot db va\6513.01\1\CADD_Sheets\0876E30-shr-xsh-0610057-6770.dgn

USER NAME = _USERDESCR
 PLOT SCALE = 10.0000' / IN.
 PLOT DATE = 2/2/2011

DESIGNED -
 DRAWN -
 CHECKED -
 DATE -

REVISED -
 REVISED -
 REVISED -
 REVISED -

**STATE OF ILLINOIS
 DEPARTMENT OF TRANSPORTATION**

CROSS SECTIONS

SCALE: SHEET NO. OF SHEETS STA. 1102+50.00 TO STA. 1103+00.00

F.A. RTE.	SECTION	COUNTY	TOTAL SHEETS	SHEET NO.
57	61-(1,2,3,4,5,6)-I	MARION	86	70
S.N. 061-0057		CONTRACT NO. 76E30		
(ILLINOIS) FED. AID PROJECT				