


FINAL SURVEY	SURVEYED	BY	DATE
NOTE BOOK	PLOTTED		
AREAS CHECKED	TEMPLATE		
NO.	AREAS CHECKED		

ORIGINAL SURVEY	SURVEYED	BY	DATE
NOTE BOOK	PLOTTED		
AREAS CHECKED	TEMPLATE		
NO.	AREAS CHECKED		

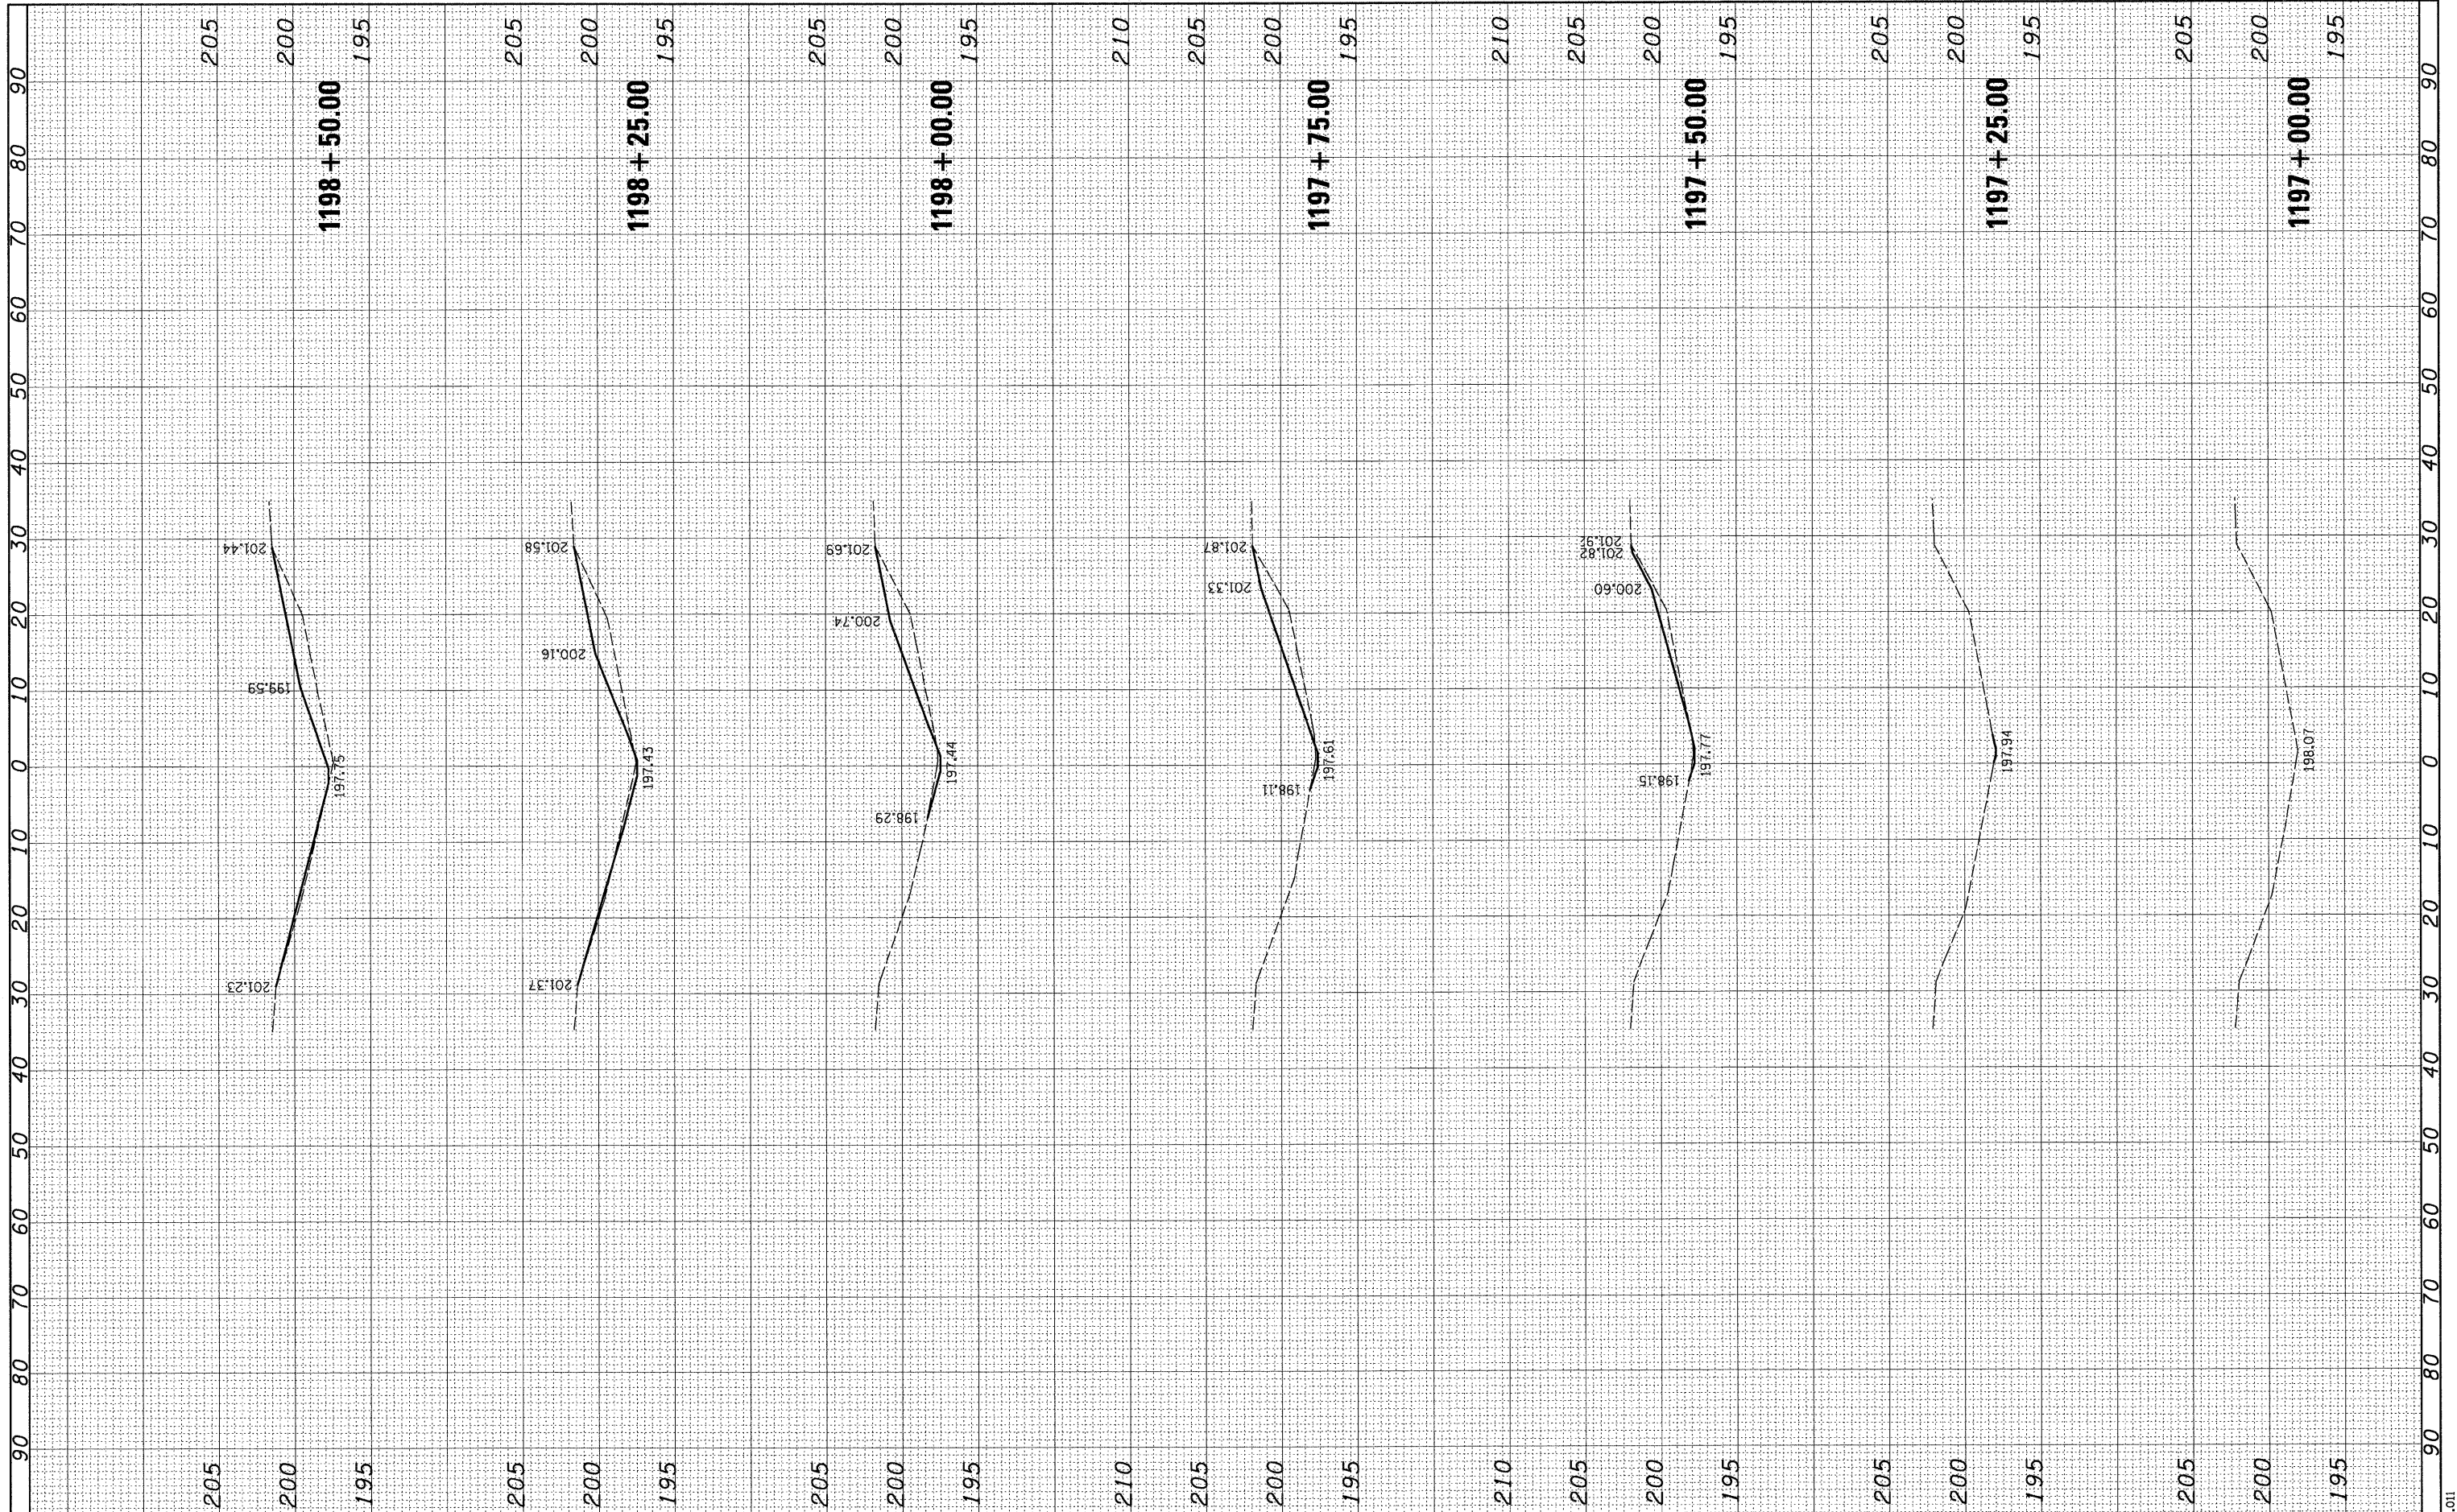

FILE NAME = h:\6513 idot d8 va\6513.d8\1\CA00.Sheets\081197E30-sht-xssht-0610010-7174.dgn

USER NAME = _USERDESCR
 DESIGNED -
 DRAWN -
 CHECKED -
 DATE -

REVISOR -
 REVISIONS -
 REVISIONS -
 REVISIONS -

PLOT SCALE = 10.0000' / IN.
 PLOT DATE = 2/2/2011

**STATE OF ILLINOIS
 DEPARTMENT OF TRANSPORTATION**

CROSS SECTIONS

SCALE: SHEET NO. OF SHEETS STA. 1197+00.00 TO STA. 1198+50.00

F.A. RTE.	SECTION	COUNTY	TOTAL SHEETS	SHEET NO.
57	61-(1,2,3,4,5,6)-I	MARION	86	71
S.N. 061-0010		CONTRACT NO. 76E30		
ILLINOIS FED. AID PROJECT				