


FINAL SURVEY	SURVEYED	BY	DATE
NOTE BOOK	PLOTTED		
AREAS CHECKED	TEMPLATE		
NO.	AREAS CHECKED		

ORIGINAL SURVEY	SURVEYED	BY	DATE
NOTE BOOK	PLOTTED		
AREAS CHECKED	TEMPLATE		
NO.	AREAS CHECKED		

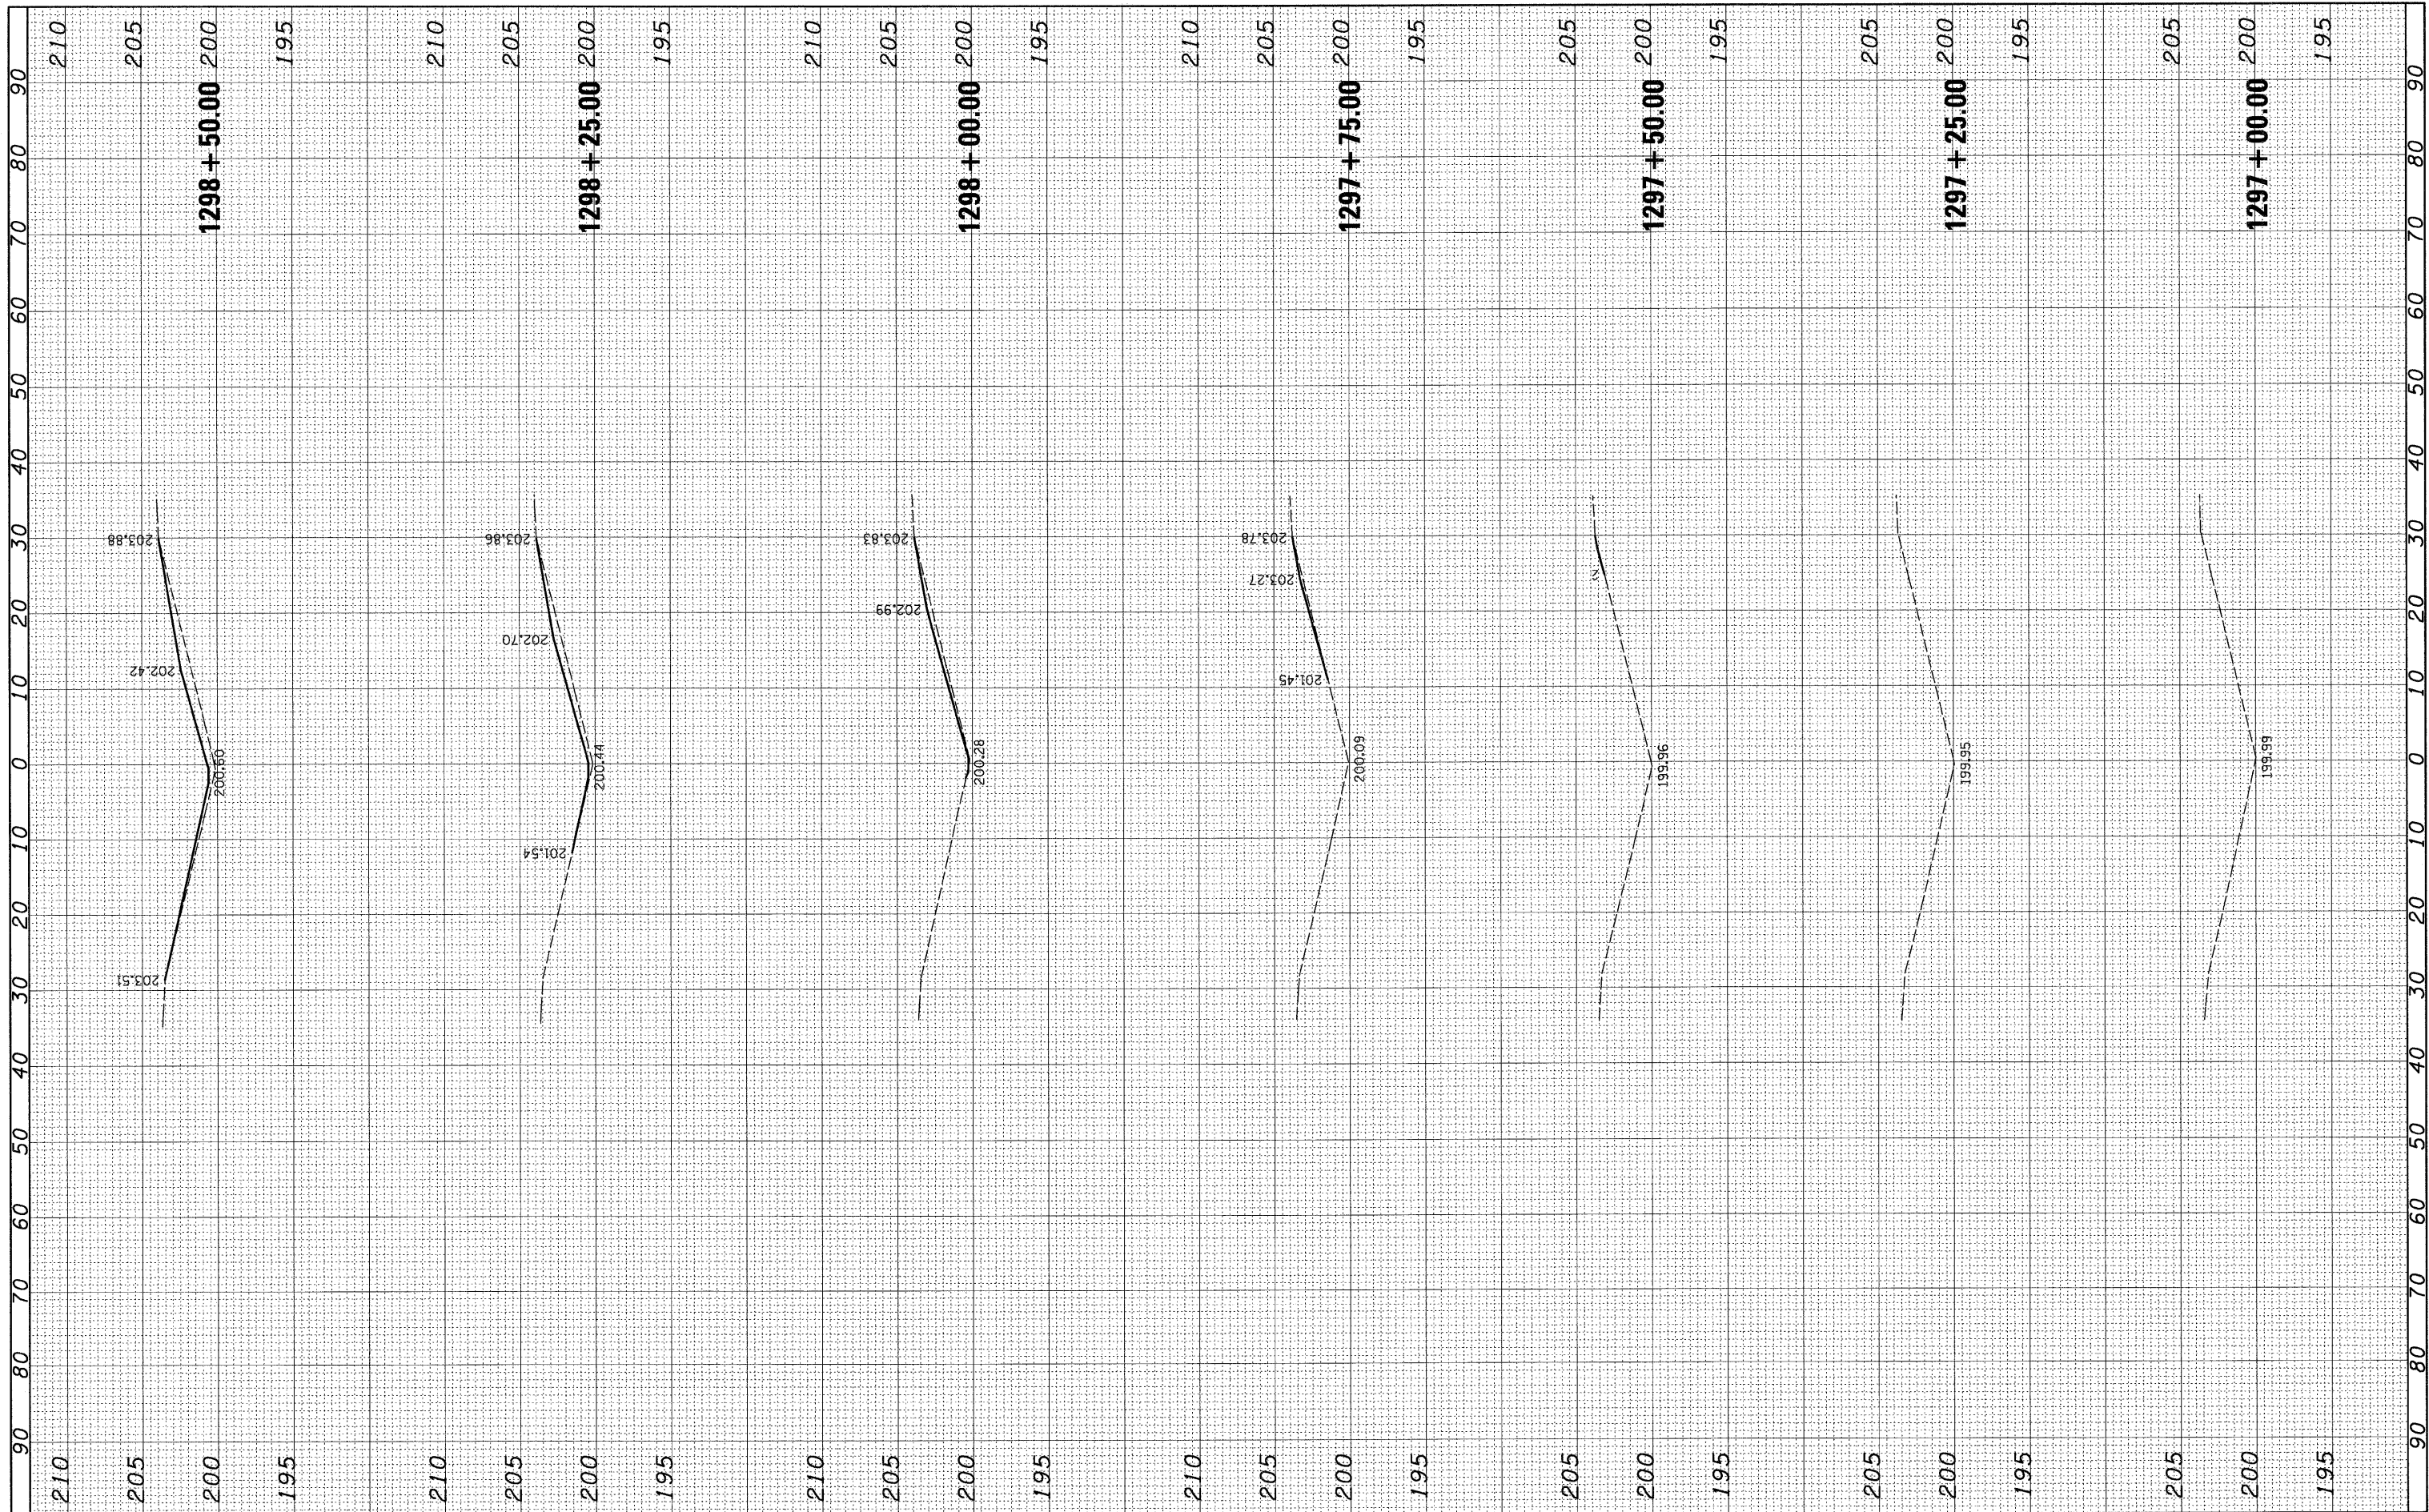

FILE NAME = h:\6513\dot d8 var\6513.01 wo 1\CADD_Sheets\0826E30-shr-wsht-0610058-7578.dgn

USER NAME = _USERDESCR_

DESIGNED -

DRAWN -

CHECKED -

DATE -

PLOT SCALE = 10,0000' / IN.

PLOT DATE = 2/2/2011

REVISED -

REVISED -

REVISED -

REVISED -

STATE OF ILLINOIS
DEPARTMENT OF TRANSPORTATION

CROSS SECTIONS

SCALE: SHEET NO. OF SHEETS STA. 1297+00.00 TO STA. 1298+50.00

F.A. RTE.	SECTION	COUNTY	TOTAL SHEETS	SHEET NO.
57	61-(1,2,3,4,5,6)-1	MARION	86	75
S.N. 061-0058		CONTRACT NO. 76E30		
[ILLINOIS] FED. AID PROJECT				