


FINAL SURVEY	SURVEYED	BY	DATE
NOTE BOOK NO.	PLOTTED		
	TEMPLATE		
	AREAS CHECKED		

ORIGINAL SURVEY	SURVEYED	BY	DATE
NOTE BOOK NO.	PLOTTED		
	TEMPLATE		
	AREAS CHECKED		

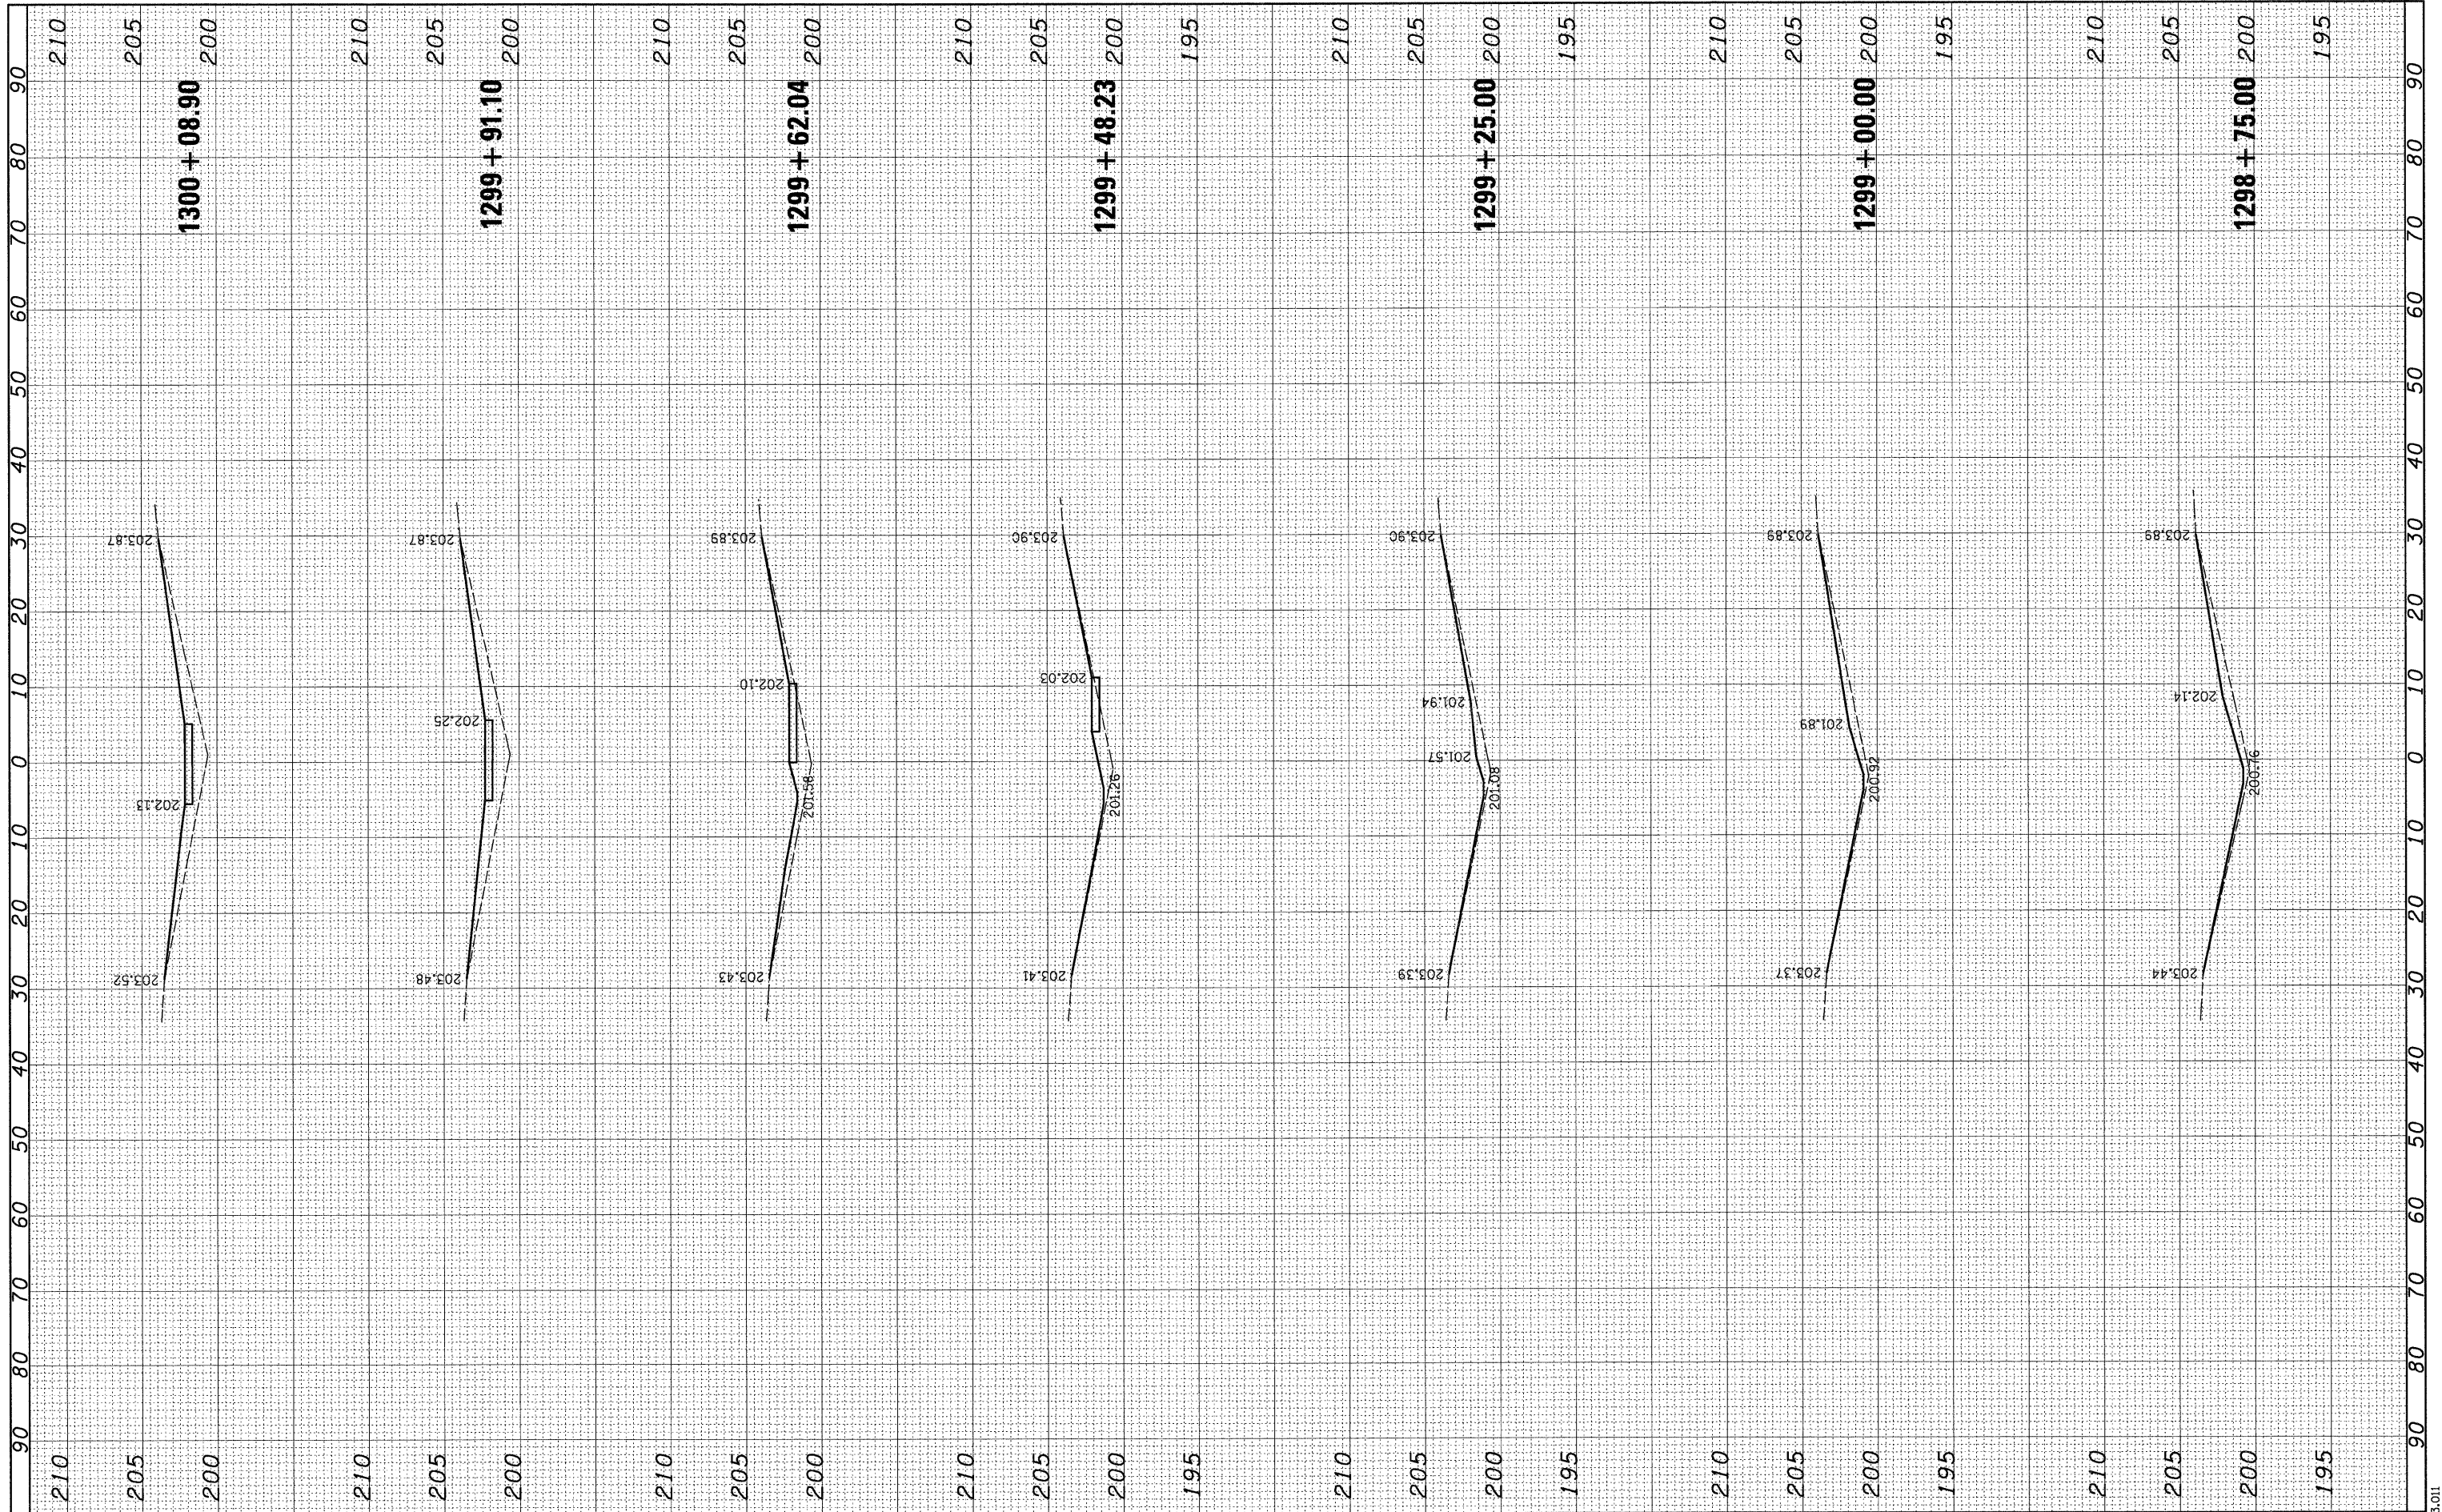

FILE NAME = h:\6513\dot d8 var\6513.01 wo 1\CADD_Sheets\0876E30\shht\shht-0610058-7578.dgn

USER NAME = _USERDESCR.
 DESIGNED -
 DRAWN -
 CHECKED -
 DATE -

REVISOR -
 REVISED -
 REVISED -
 REVISED -

PLLOT SCALE = 10.0000' / IN.
 PLOT DATE = 2/2/2011

**STATE OF ILLINOIS
 DEPARTMENT OF TRANSPORTATION**

SCALE: SHEET NO. OF SHEETS STA. 1298+75.00 TO STA. 1300+08.90

CROSS SECTIONS

F.A. RTE.	SECTION	COUNTY	TOTAL SHEETS	SHEET NO.
57	61-(1,2,3,4,5,6)-I	MARION	86	76
S.N. 061-0058		CONTRACT NO. 76E30		
[ILLINOIS] FED. AID PROJECT				