


FINAL SURVEY	SURVEYED	BY	DATE
NOTE BOOK	PLOTTED		
AREAS	TEMPLATE		
CHECKED	AREAS		
NO.	CHECKED		

ORIGINAL SURVEY	SURVEYED	BY	DATE
NOTE BOOK	PLOTTED		
AREAS	TEMPLATE		
CHECKED	AREAS		
NO.	CHECKED		

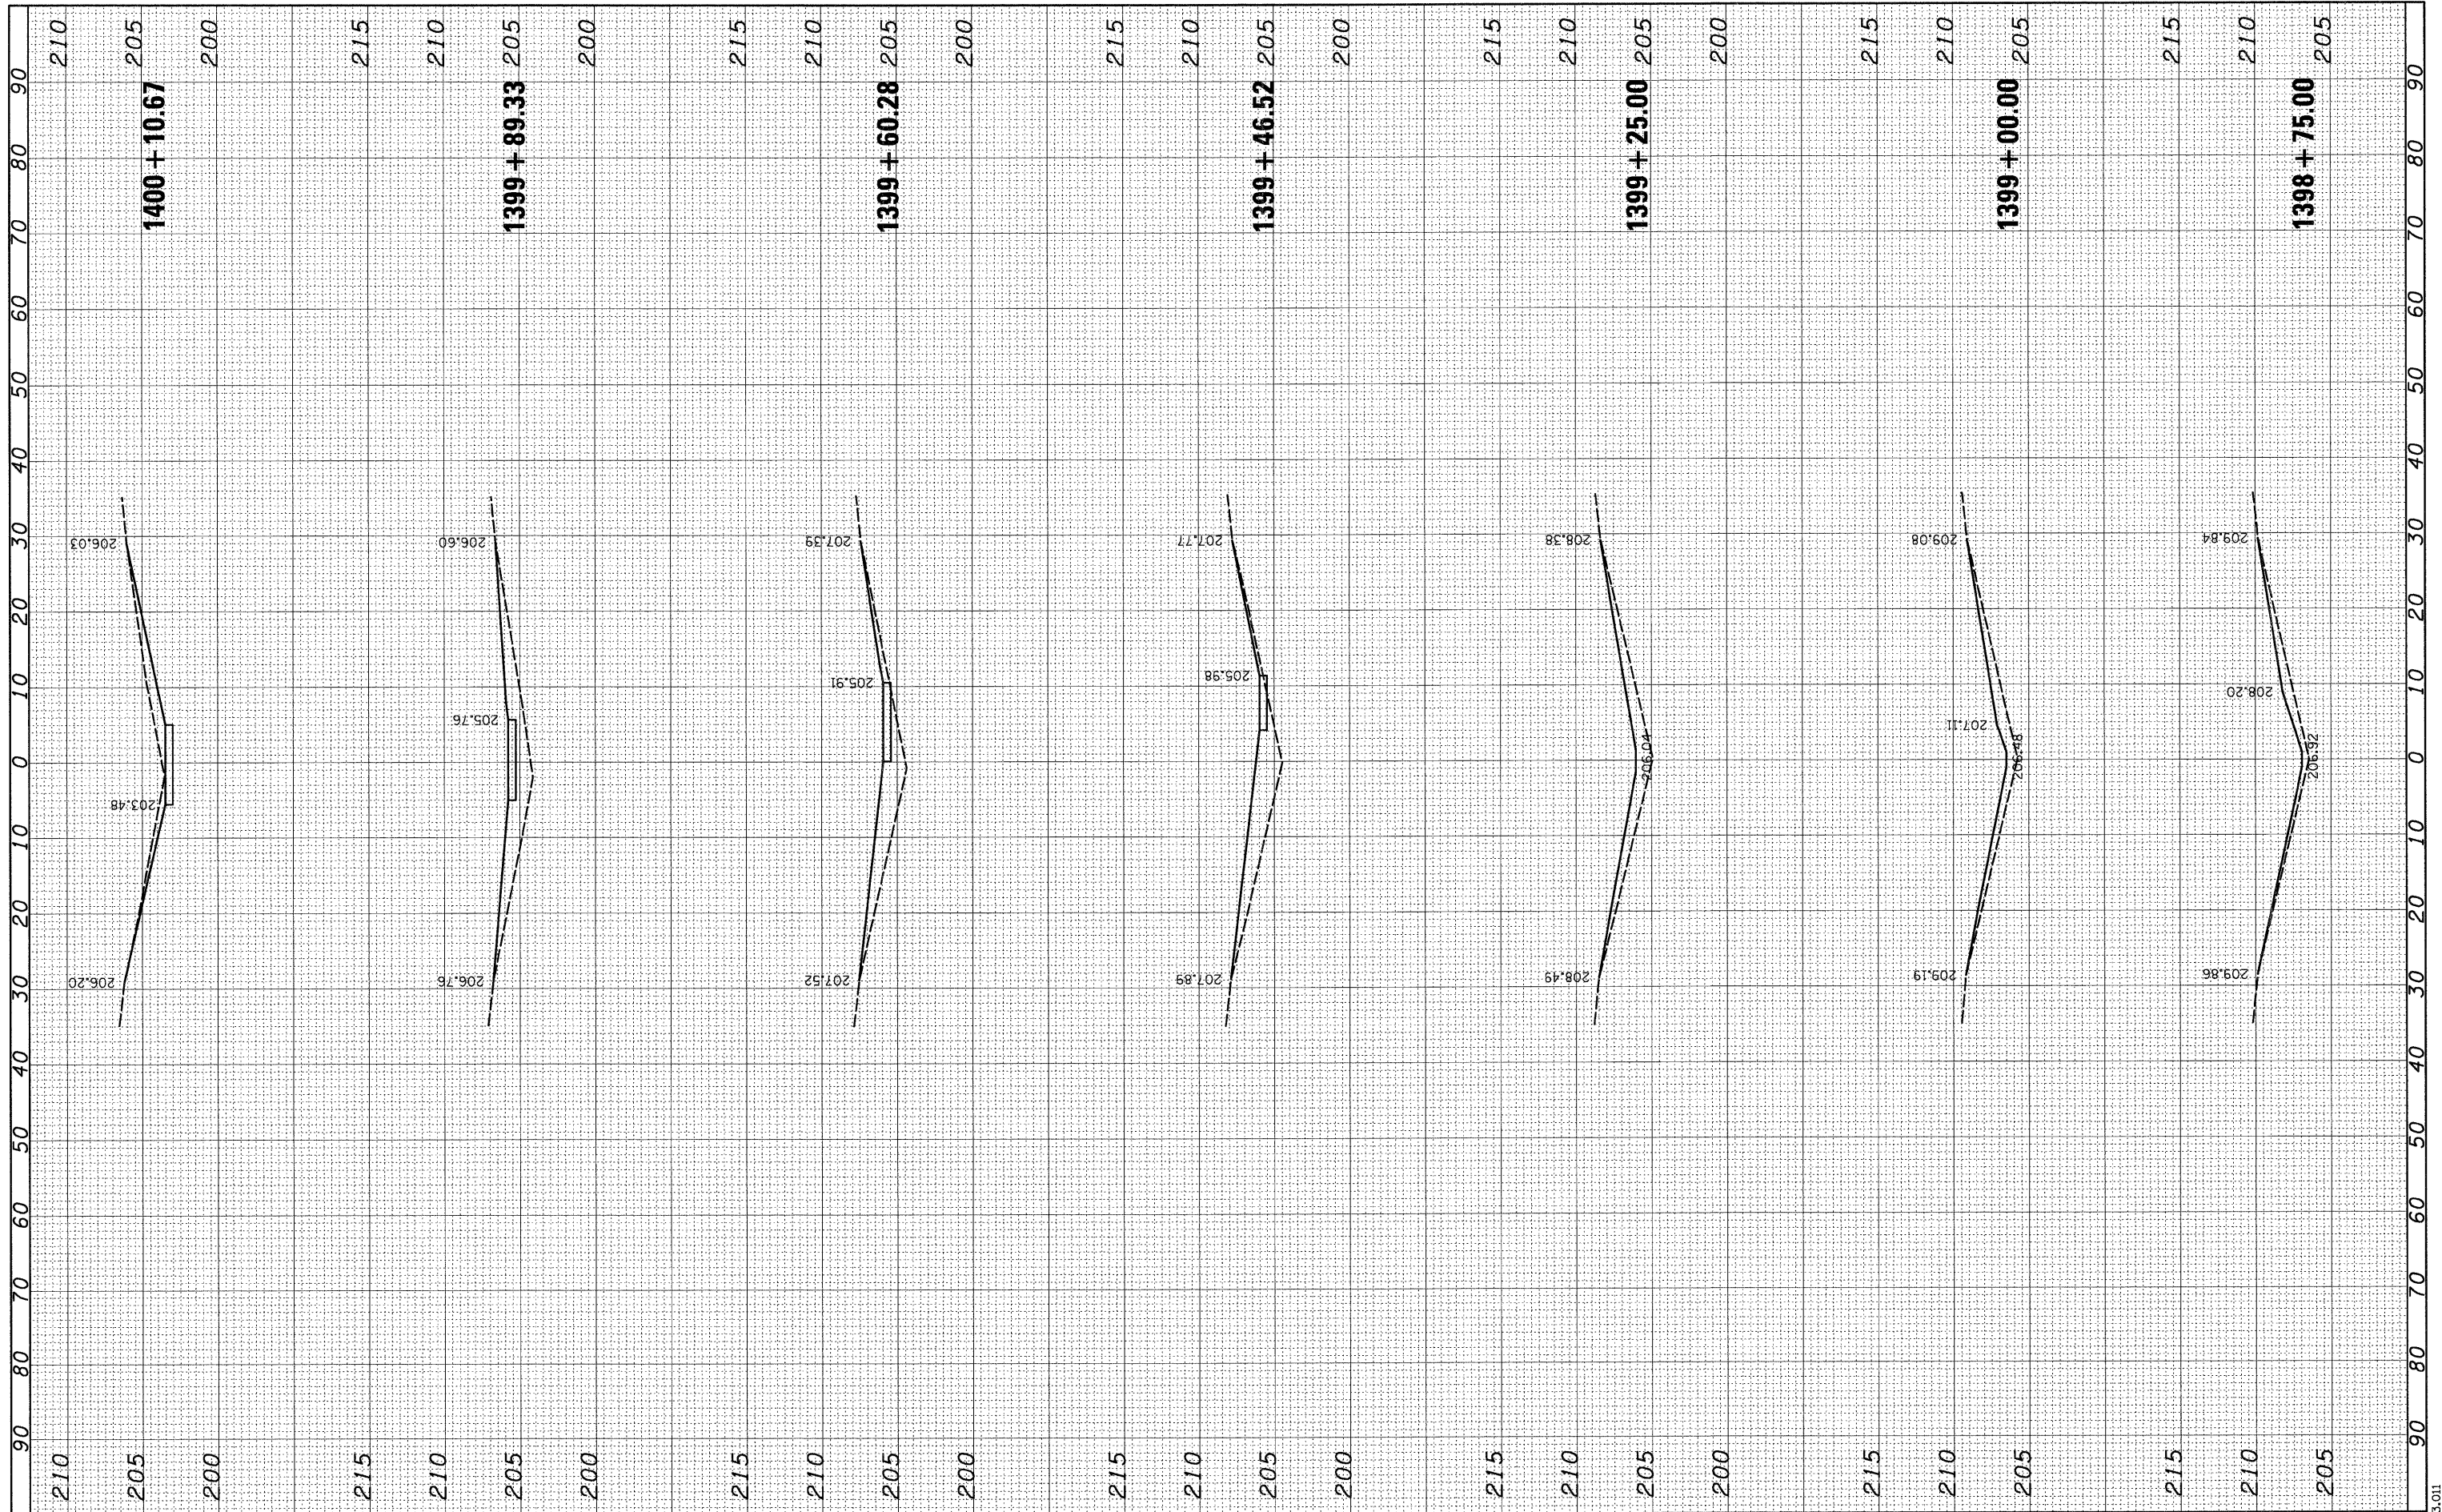

FILE NAME = h:\6513\dot db var\6513.01 wo 1\CADD\_Sheets\087630-shr-xsh-0610061-7982.dgn  
 USER NAME = .USERDESCR.  
 PLOT SCALE = 1/8" = 10.0000' / IN.  
 PLOT DATE = 2/2/2011

DESIGNED -  
 DRAWN -  
 CHECKED -  
 DATE -

REVISED -  
 REVISED -  
 REVISED -  
 REVISED -

**STATE OF ILLINOIS  
 DEPARTMENT OF TRANSPORTATION**

**CROSS SECTIONS**

SCALE: SHEET NO. OF SHEETS STA. 1398+75.00 TO STA. 1400+10.67

F.A. RTE.	SECTION	COUNTY	TOTAL SHEETS	SHEET NO.
57	61-(1,2,3,4,5,6)-I	MARION	86	80
S.N. 061-0061		CONTRACT NO. 76E30		
[ILLINOIS] FED. AID PROJECT				