


FINAL SURVEY	SURVEYED	BY	DATE
NOTE BOOK	FIELD		
NO.	NO.		
	AREAS CHECKED		

ORIGINAL SURVEY	SURVEYED	BY	DATE
NOTE BOOK	FIELD		
NO.	NO.		
	AREAS CHECKED		

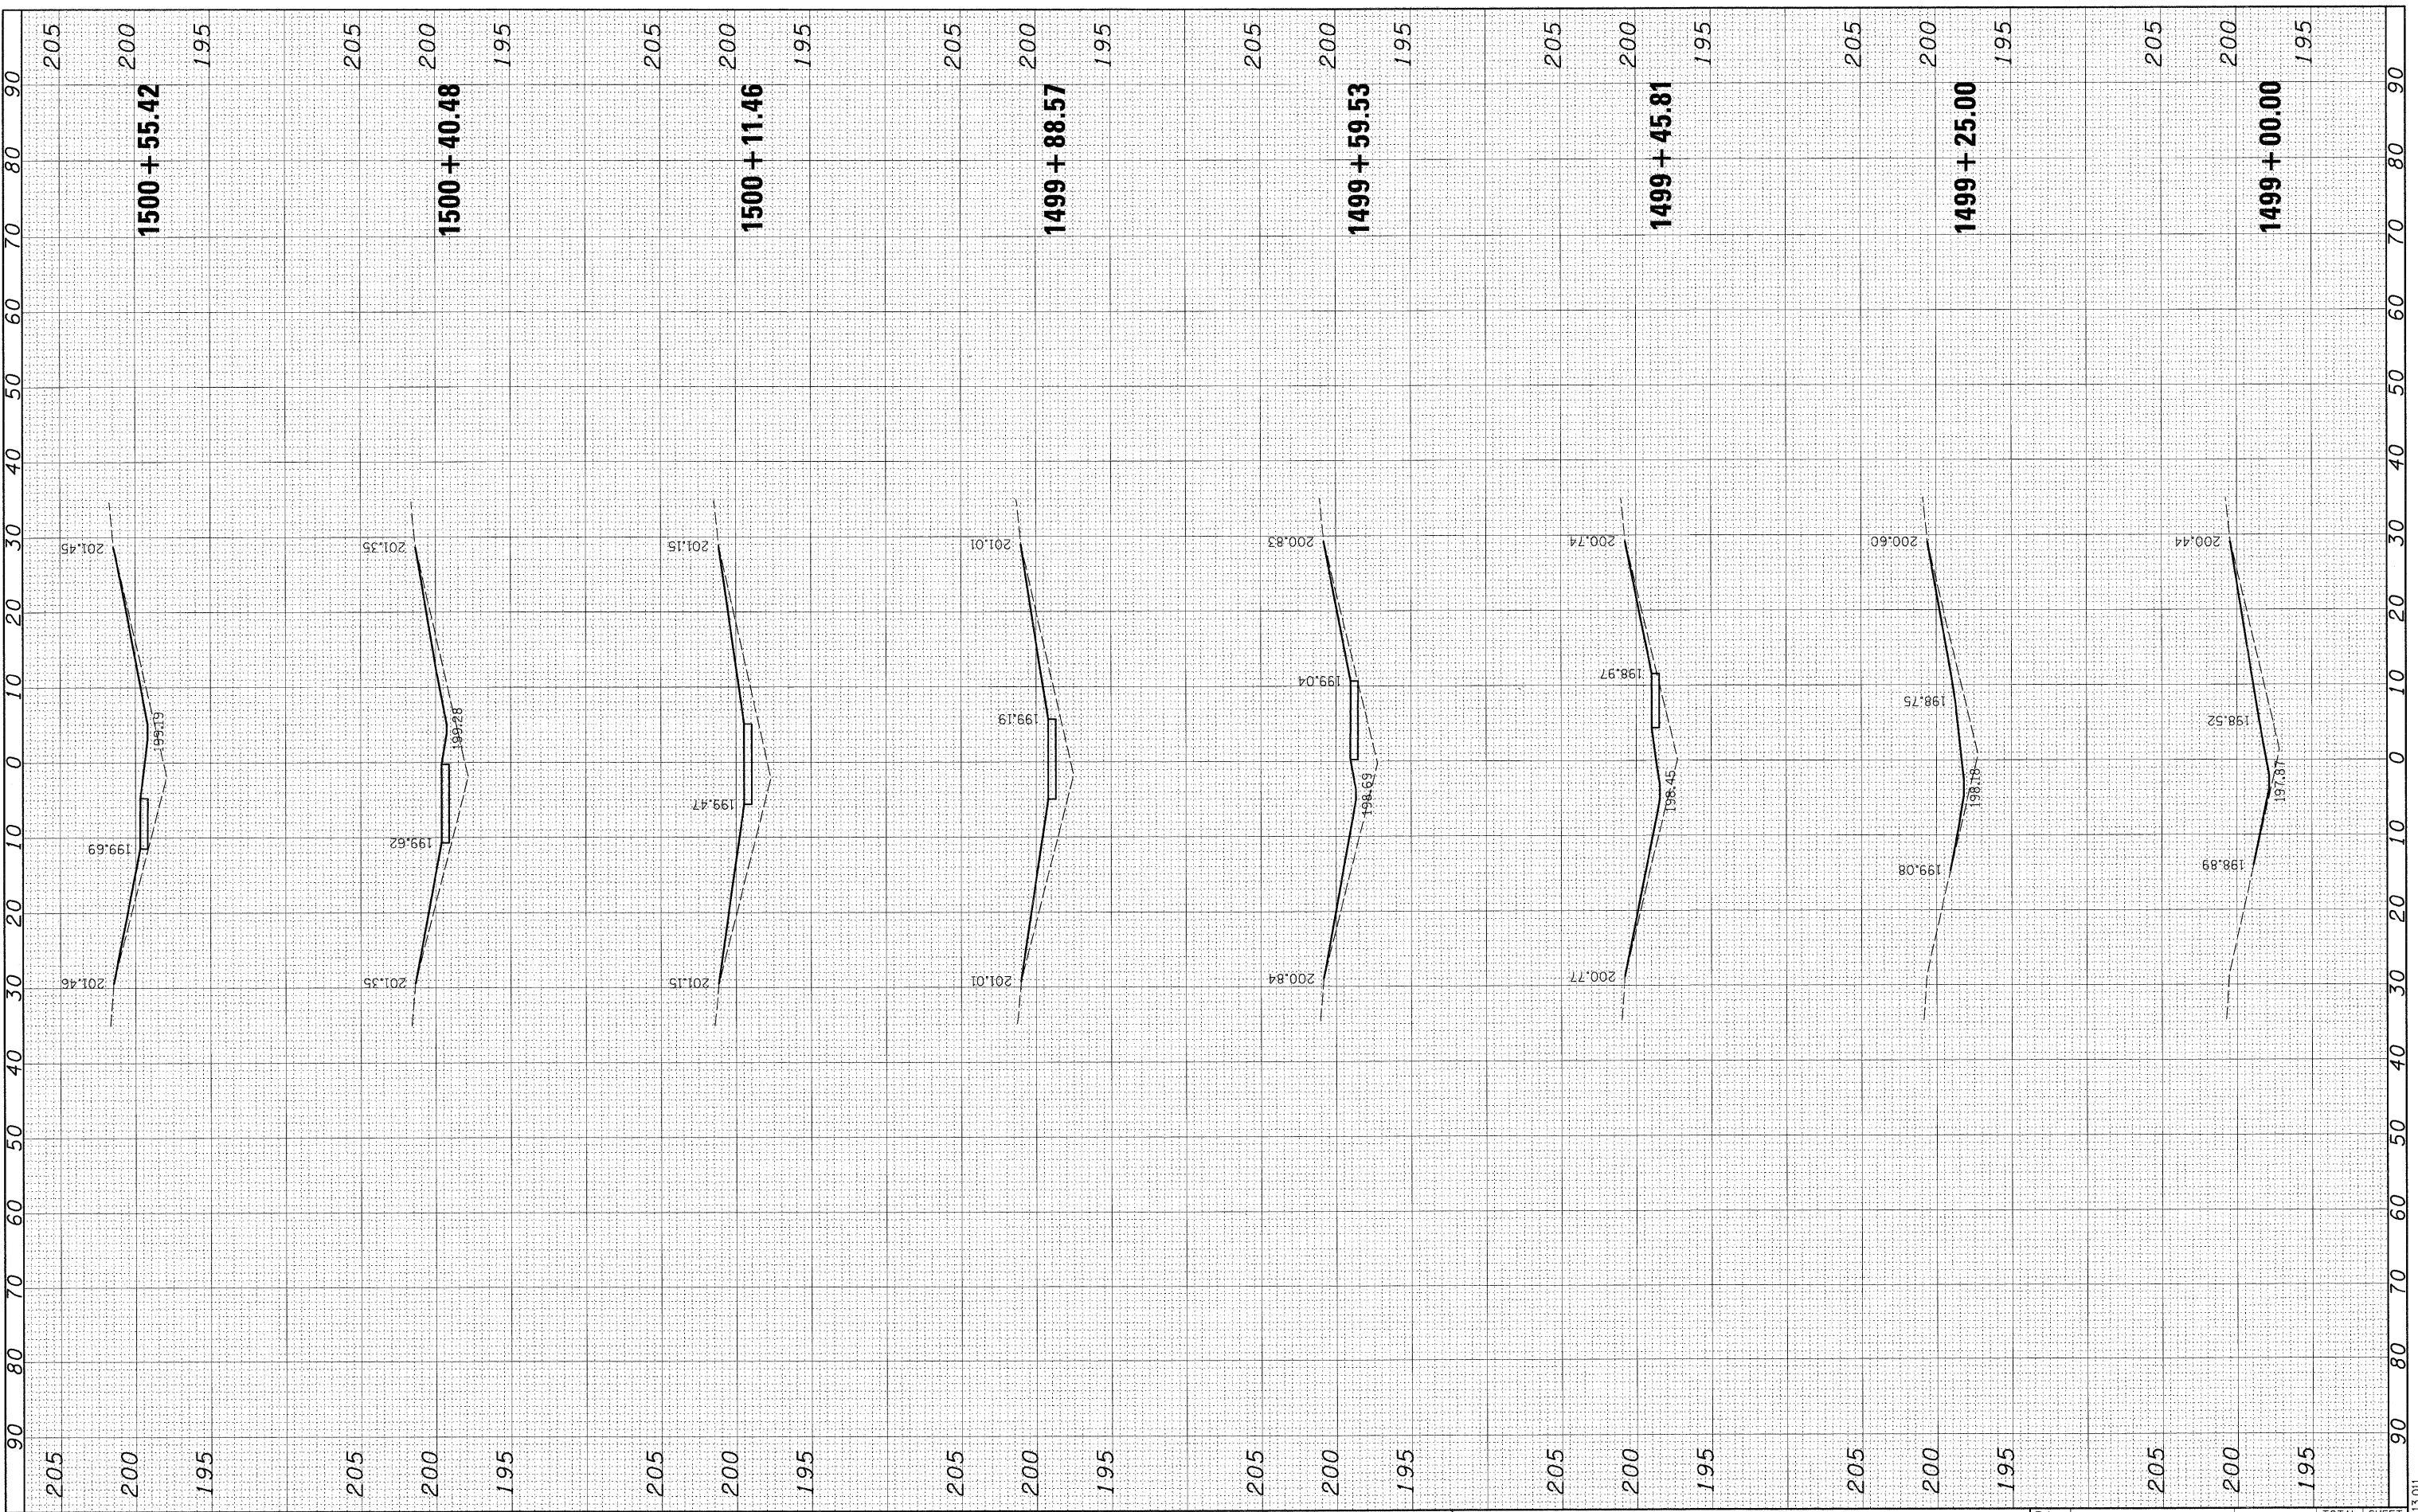

FILE NAME = h:\6013\dot\8 var\6013.01\1\CADD_Sheets\08\6E30-sh-t-xaht-0610064-8386.dgn

USER NAME = _USERDESCR_

DESIGNED -
DRAWN -
CHECKED -
DATE -

REVISED -
REVISED -
REVISED -
REVISED -

**STATE OF ILLINOIS
DEPARTMENT OF TRANSPORTATION**

CROSS SECTIONS

SCALE: SHEET NO. OF SHEETS STA. 1499+00.00 TO STA. 1500+55.42

F.A. RTE.	SECTION	COUNTY	TOTAL SHEETS	SHEET NO.
57	61-(1,2,3,4,5,6)-I	MARION	86	84
S.N. 061-0064		CONTRACT NO. 76E30		
ILLINOIS FED. AID PROJECT				