

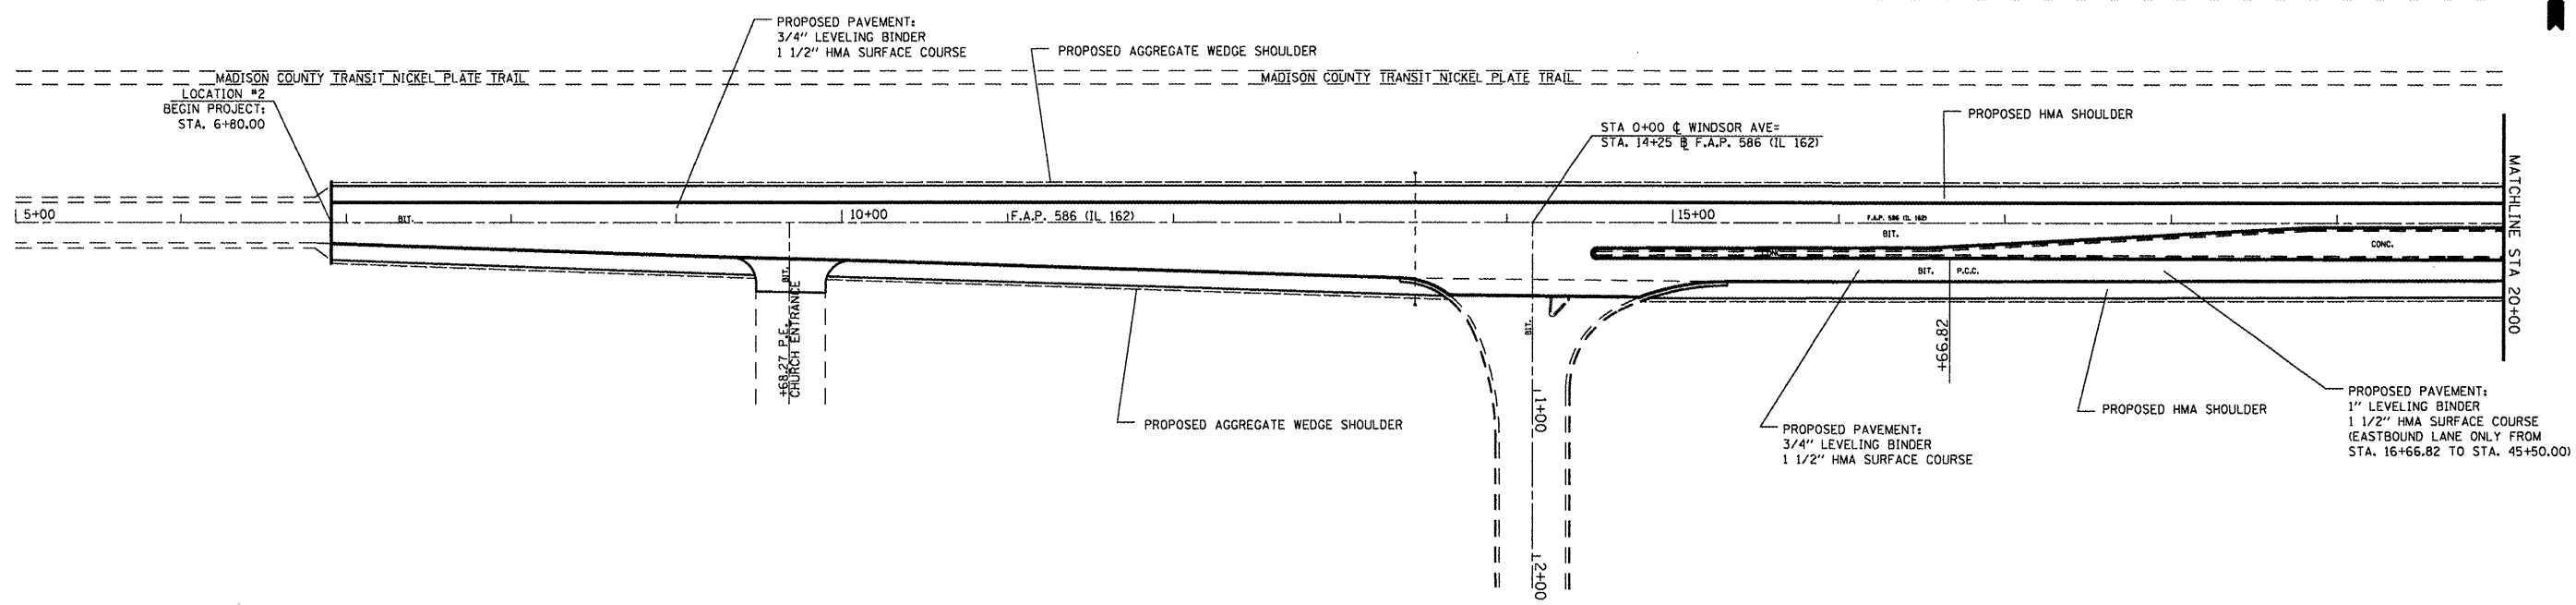


NORFOLK & WESTERN

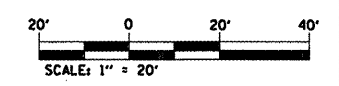

NORFOLK & WESTERN

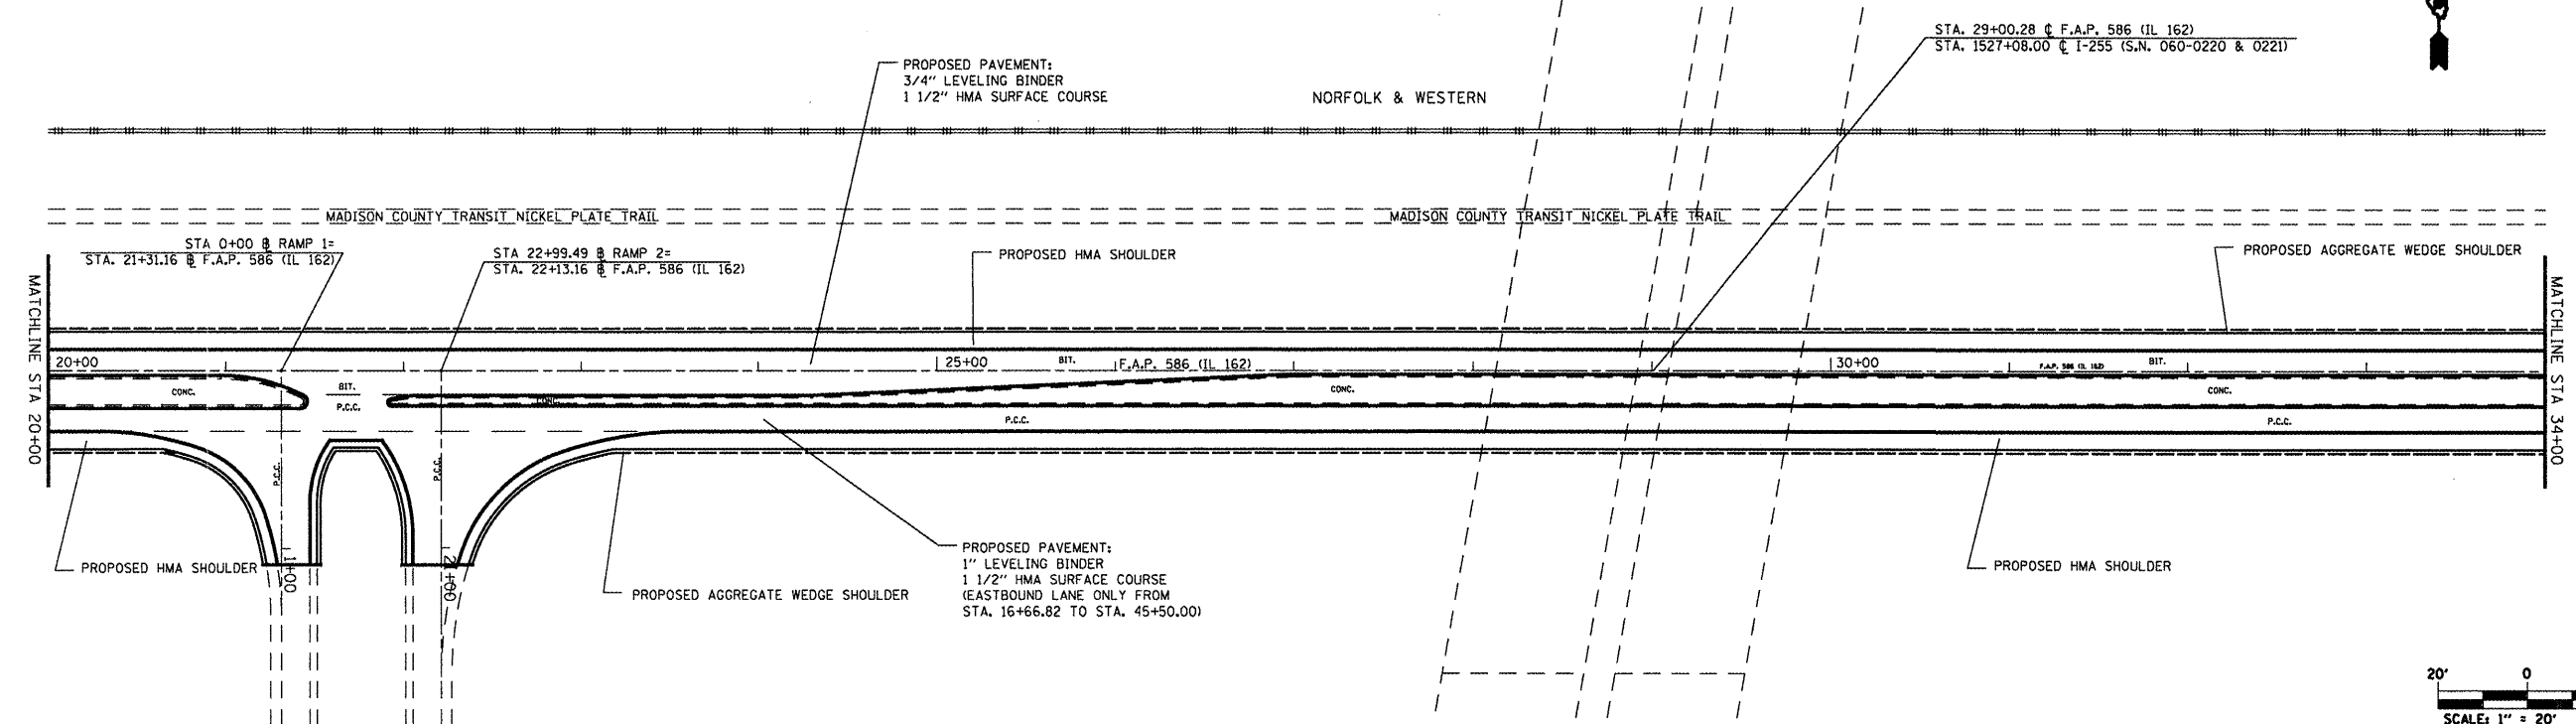

FILE NAME =	USER NAME = #USER#	DESIGNED -	REVISED -	<b>STATE OF ILLINOIS DEPARTMENT OF TRANSPORTATION</b>	<b>PLAN SHEETS IL 162 @ I-255</b>	F.A.P. RTE.	SECTION	COUNTY	TOTAL SHEETS	SHEET NO.	
#FILE#	PLOT SCALE = #SCALE#	DRAWN -	REVISED -			586	5785-4-157-1.5185-3	MADISON	33	19	
	PLOT DATE = #DATE#	CHECKED -	REVISED -			<b>CONTRACT NO. 76E49</b>					
		DATE -	REVISED -			FED. ROAD DIST. NO. ILLINOIS FED. AID PROJECT					