



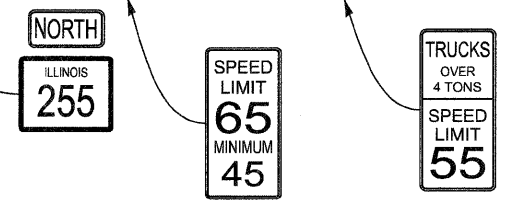

EXIT 16
Seminary Road

MATCH LINE STA. 35+050.00

MATCH LINE STA. 35+500.00

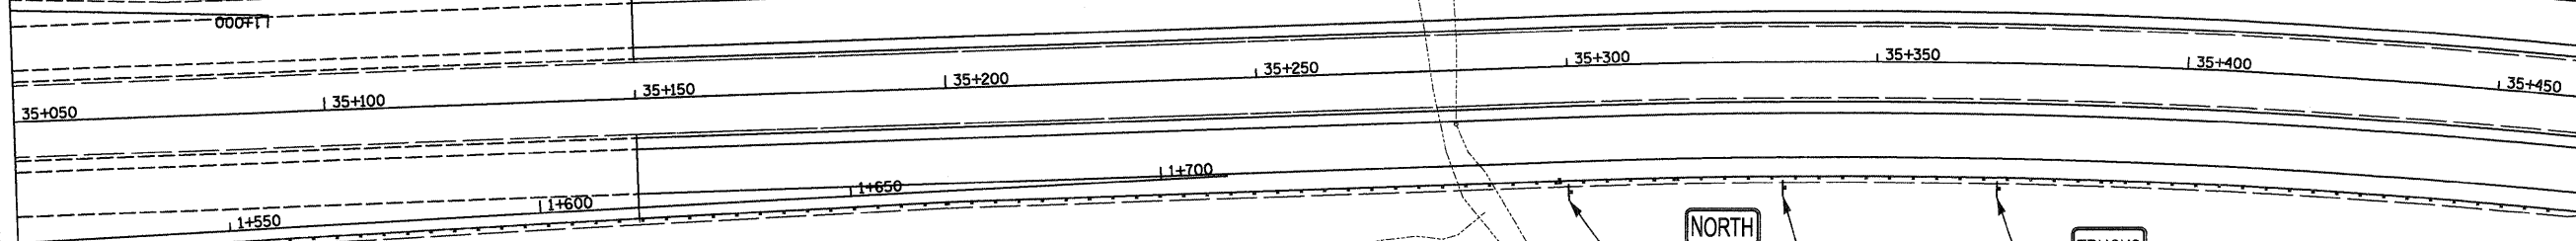

CB Coombe-Bloxdorf P.C.
- CIVIL ENGINEERS -
- STRUCTURAL ENGINEERS -
- LAND SURVEYORS -
Design Firm License No. 184-002703

FILE NAME = ...sign-fap310-plan-sheet-02.dgn	USER NAME = CFC...	DESIGNED -	REVISED -
		DRAWN - CFC	REVISED -
	PLOT SCALE = 15.000000' / IN.	CHECKED - MCB	REVISED -
	PLOT DATE = 2/1/2011	DATE - / /	REVISED -

STATE OF ILLINOIS
DEPARTMENT OF TRANSPORTATION

SIGNING PLAN
IL 255 (FAP 310)

SCALE: SHEET NO. OF SHEETS STA. 35+050 TO STA. 35+500

F.A.P. RTE.	SECTION	COUNTY	TOTAL SHEETS	SHEET NO.
310	60-15SG	MADISON	54	10
				CONTRACT NO. 76E76

ILLINOIS FED. AID PROJECT