




MATCH LINE STA. 20+055.00

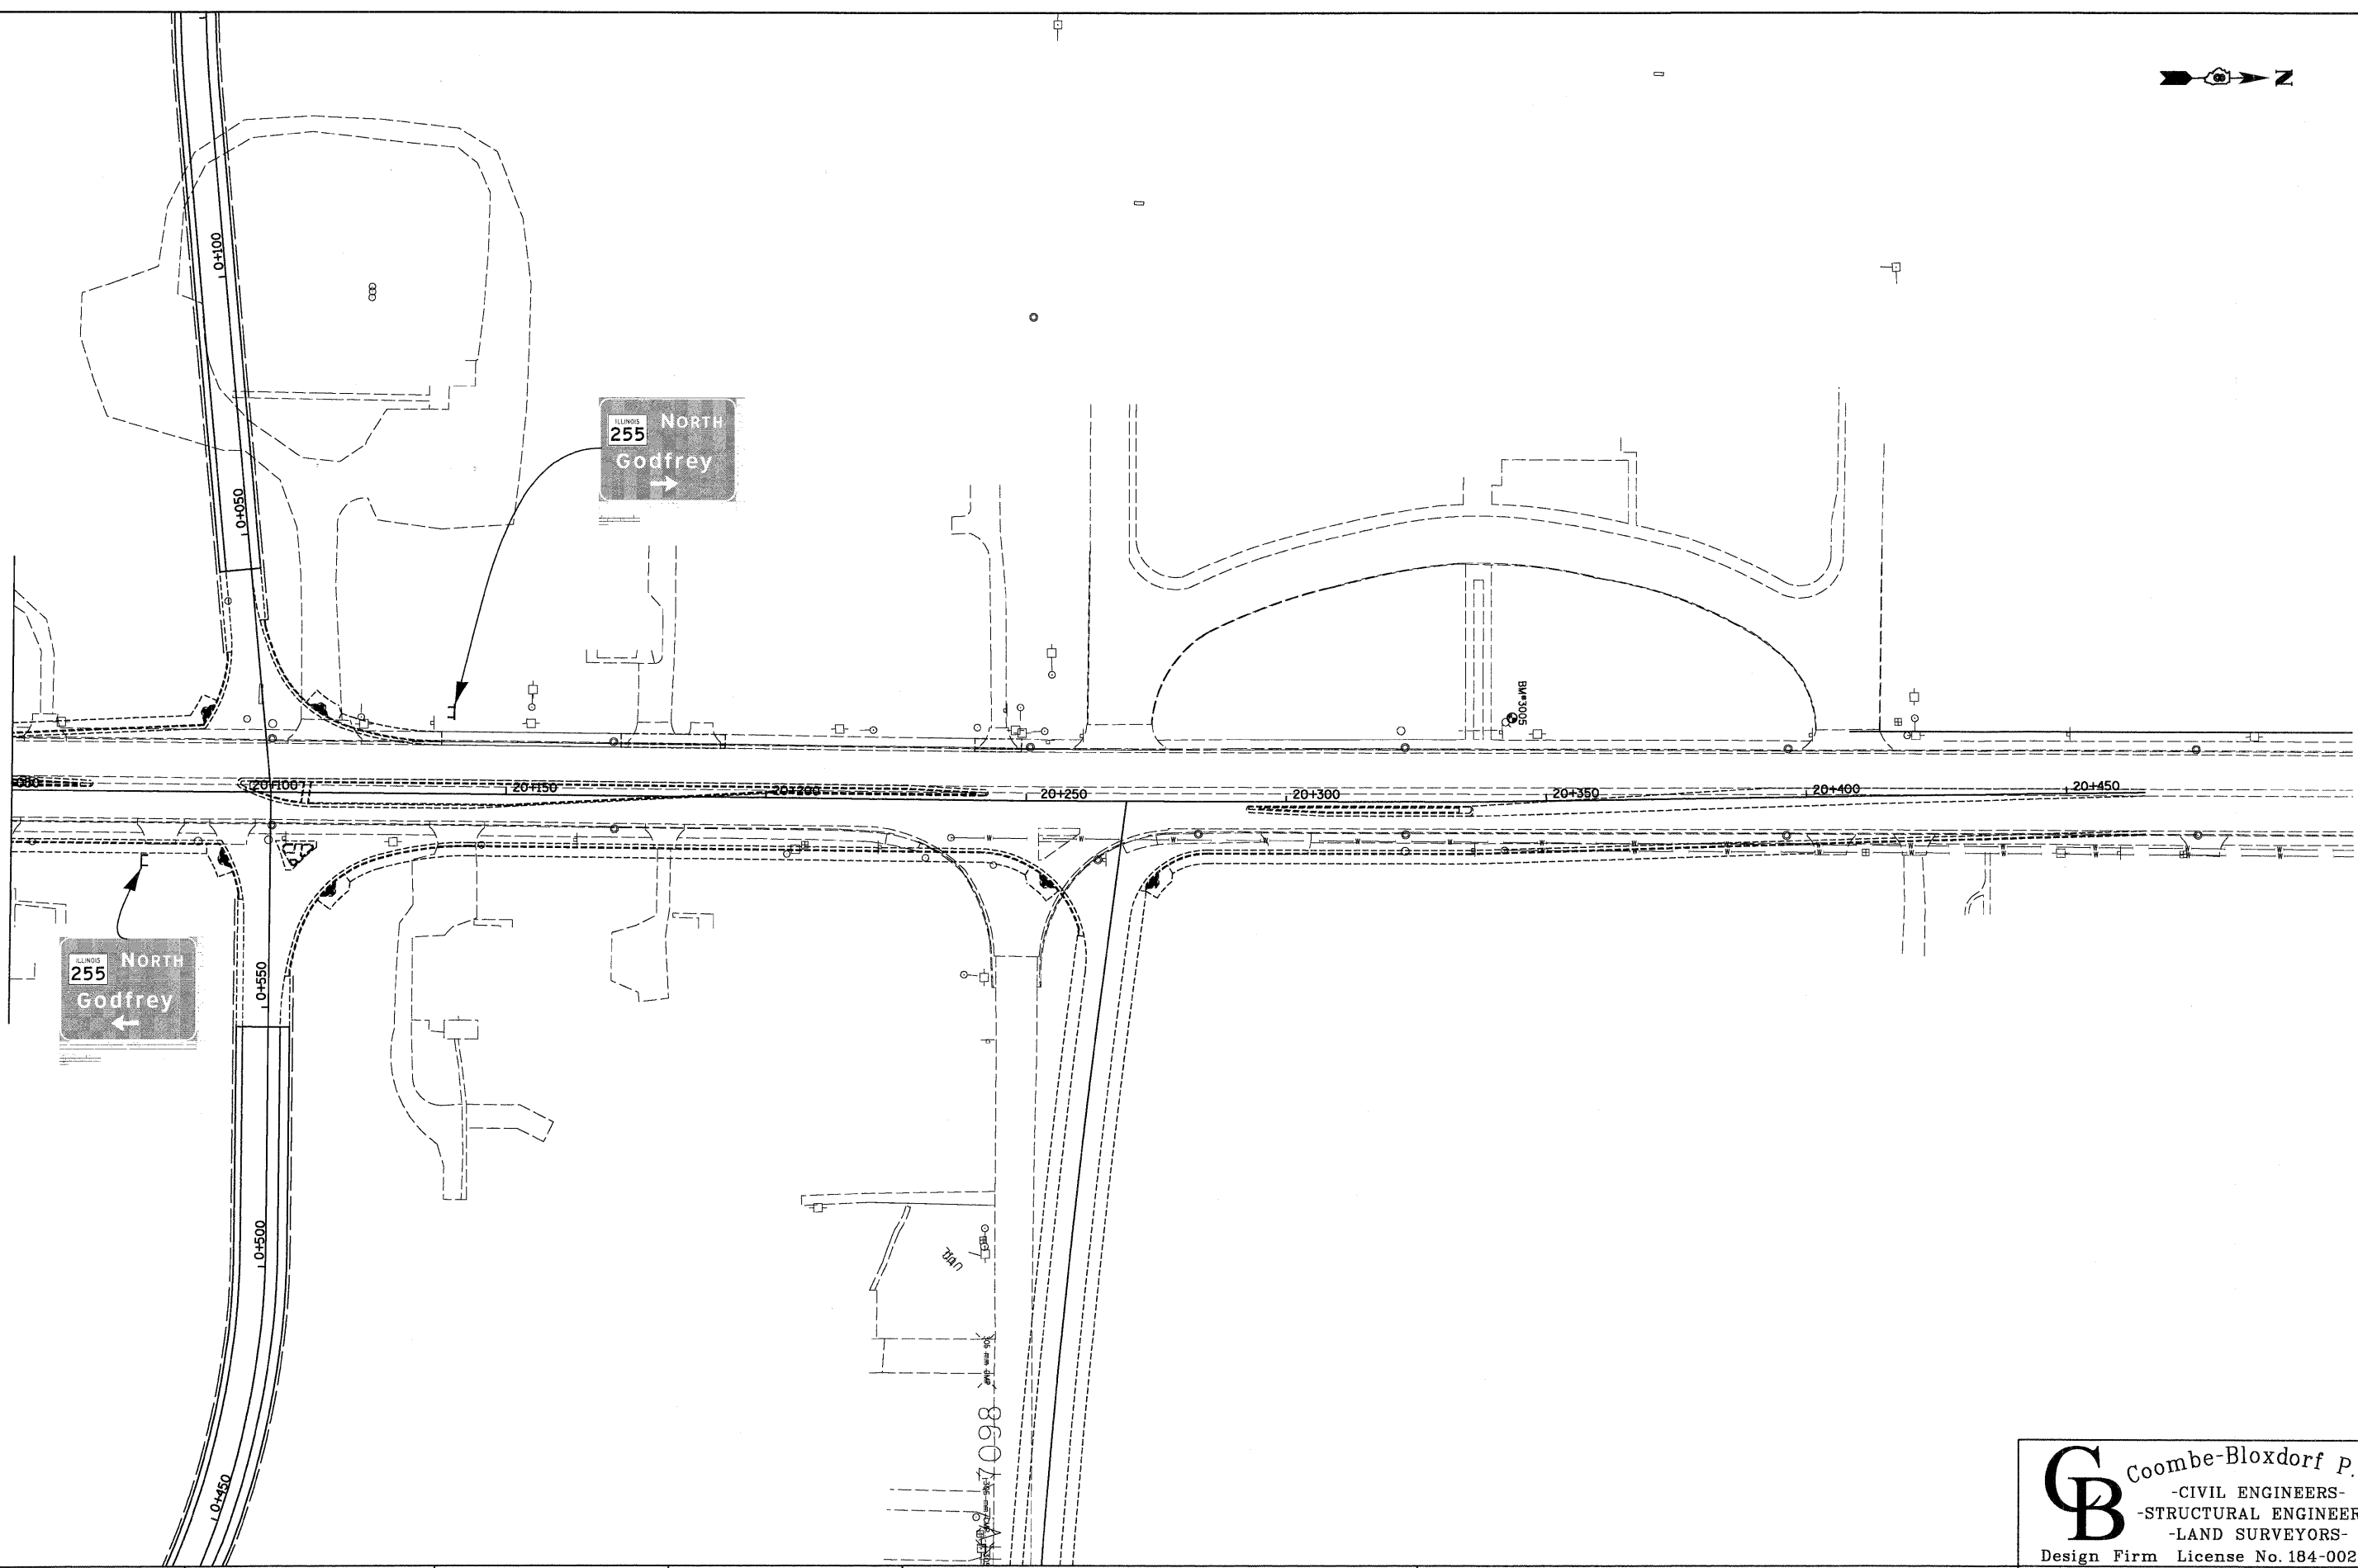

FILE NAME =
...sign-humbert-plan-sheet-02.dgn

USER NAME = CFC...
PLOT SCALE = 15.000000' / IN.
PLOT DATE = 2/1/2011

DESIGNED -
DRAWN - CFC
CHECKED - MCB
DATE - / /

REVISED -
REVISED -
REVISED -
REVISED -

**STATE OF ILLINOIS
DEPARTMENT OF TRANSPORTATION**

**SIGNING PLAN
HUMBERT ROAD**

SCALE: SHEET NO. OF SHEETS STA. 20+055 TO STA. 20+505

Coombe-Bloxdorf P.C. - CIVIL ENGINEERS - - STRUCTURAL ENGINEERS - - LAND SURVEYORS - Design Firm License No. 184-002703				
F.A.P. RTE. 310	SECTION 60-15SG	COUNTY MADISON	TOTAL SHEETS 54	SHEET NO. 25
CONTRACT NO. 76E76				
ILLINOIS FED. AID PROJECT				