


LEGEND

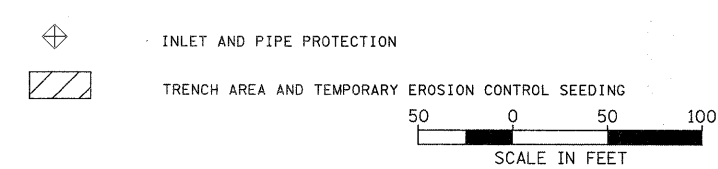

| | | | | | | | | | | | |
|---|---|------------|-----------|---|--|--------------------|------------------------------|-------------------|--------------------|---------------------|---------------------------|
| FILE NAME = c:\pwwork\pilot\alford\ad0248960\ad875 | USER NAME = alfords 82-shr-swppp.dgn | DESIGNED - | REVISED - | STATE OF ILLINOIS DEPARTMENT OF TRANSPORTATION | F.A.I. ROUTE 55 /70 SWPPP ROADWAY PLANS | F.A.I. RTE. 70 | SECTION DIST 8 ITS 2011-1 | COUNTY MADISON | TOTAL SHEETS 39 | SHEET NO. 28 | |
| | PLOT SCALE = 50,0000 ' / IN. | DRAWN - | REVISED - | | | SCALE: 1" = 50' | SHEET NO. OF SHEETS | STA. 715+00 | TO STA. 730+00 | FED. ROAD DIST. NO. | ILLINOIS FED. AID PROJECT |
| | PLOT DATE = 3/1/2011 | CHECKED - | REVISED - | | | CONTRACT NO. 76E82 | | | | | |
| | | DATE - | REVISED - | | | | | | | | |