


FIBER NETWORK DETAIL

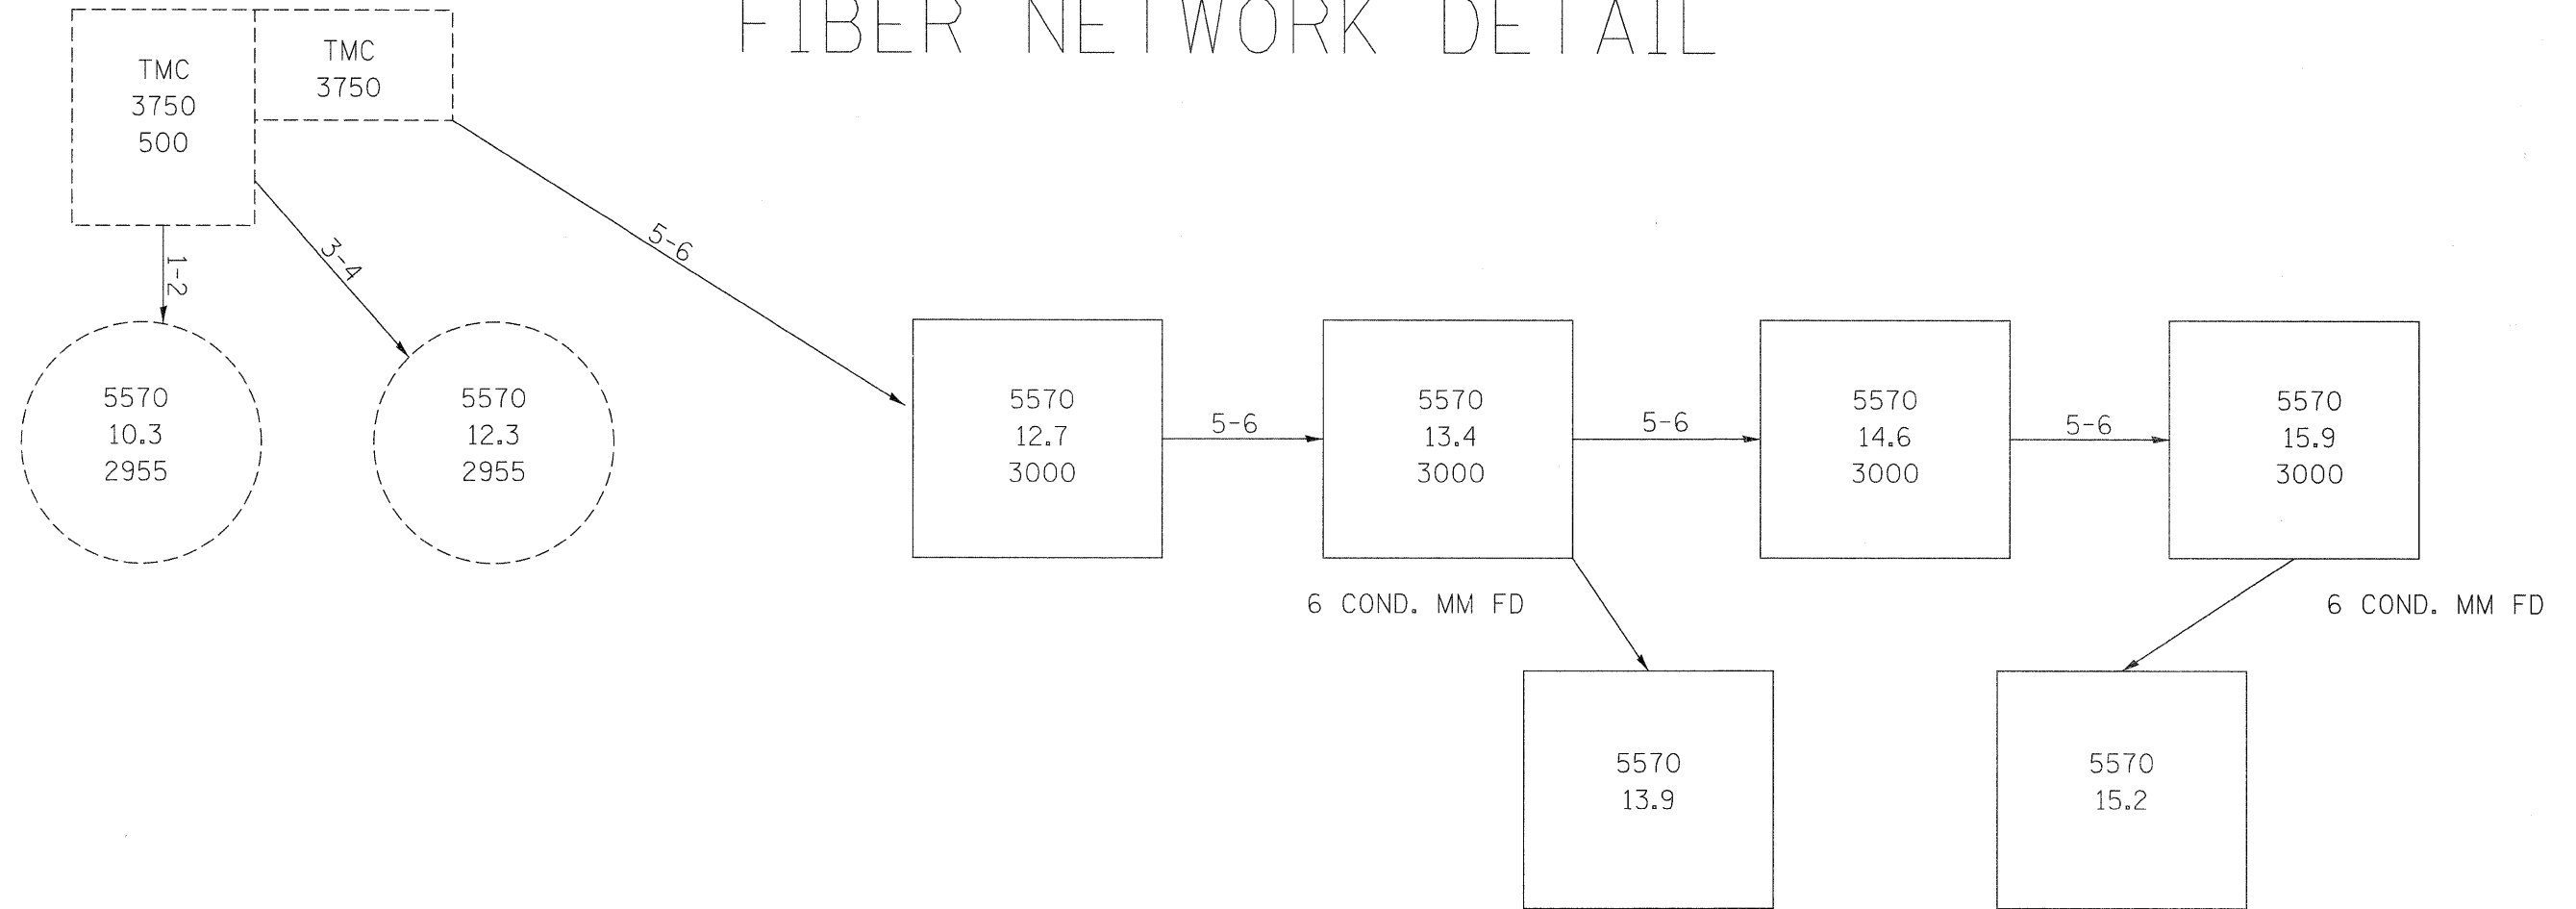

- ODD TO THE NORTH
- ← EVEN TO THE SOUTH
- ODD TO THE EAST
- ← EVEN TO THE WEST

FILE NAME =	USER NAME = alfordb	DESIGNED -	REVISED -	STATE OF ILLINOIS DEPARTMENT OF TRANSPORTATION	F.A.I. ROUTE 55 /70 DETAIL SHEET			F.A.I. RTE.	SECTION	COUNTY	TOTAL SHEETS	SHEET NO.
cs:\pw\work\p\rdot\alfordb\0248960\d876	62-shr-ITS.dgn	DRAWN -	REVISED -					55/70	DIST 8 ITS 2011-1	MADISON	39	37
	PLOT SCALE = 50,0000 ' / IN.	CHECKED -	REVISED -		SCALE: SHEET NO. OF SHEETS STA. TO STA.			CONTRACT NO. 76E82				
	PLOT DATE = 3/1/2011	DATE -	REVISED -		ILLINOIS FED. AID PROJECT							