




ELEVATION

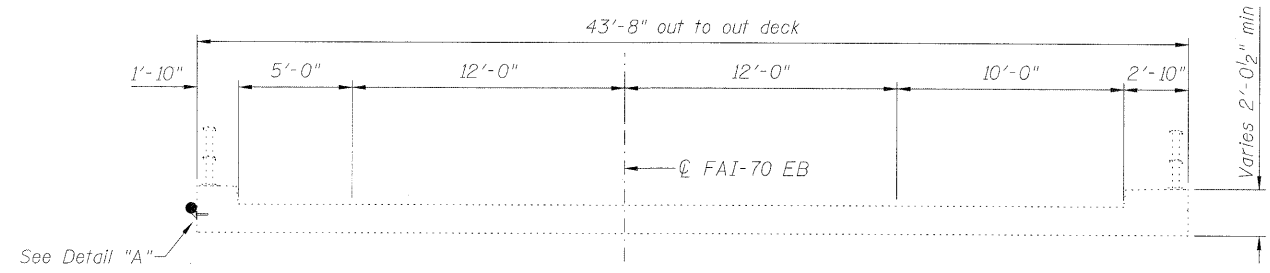

CROSS-SECTION
(EB Structure 060-0016 Looking East)

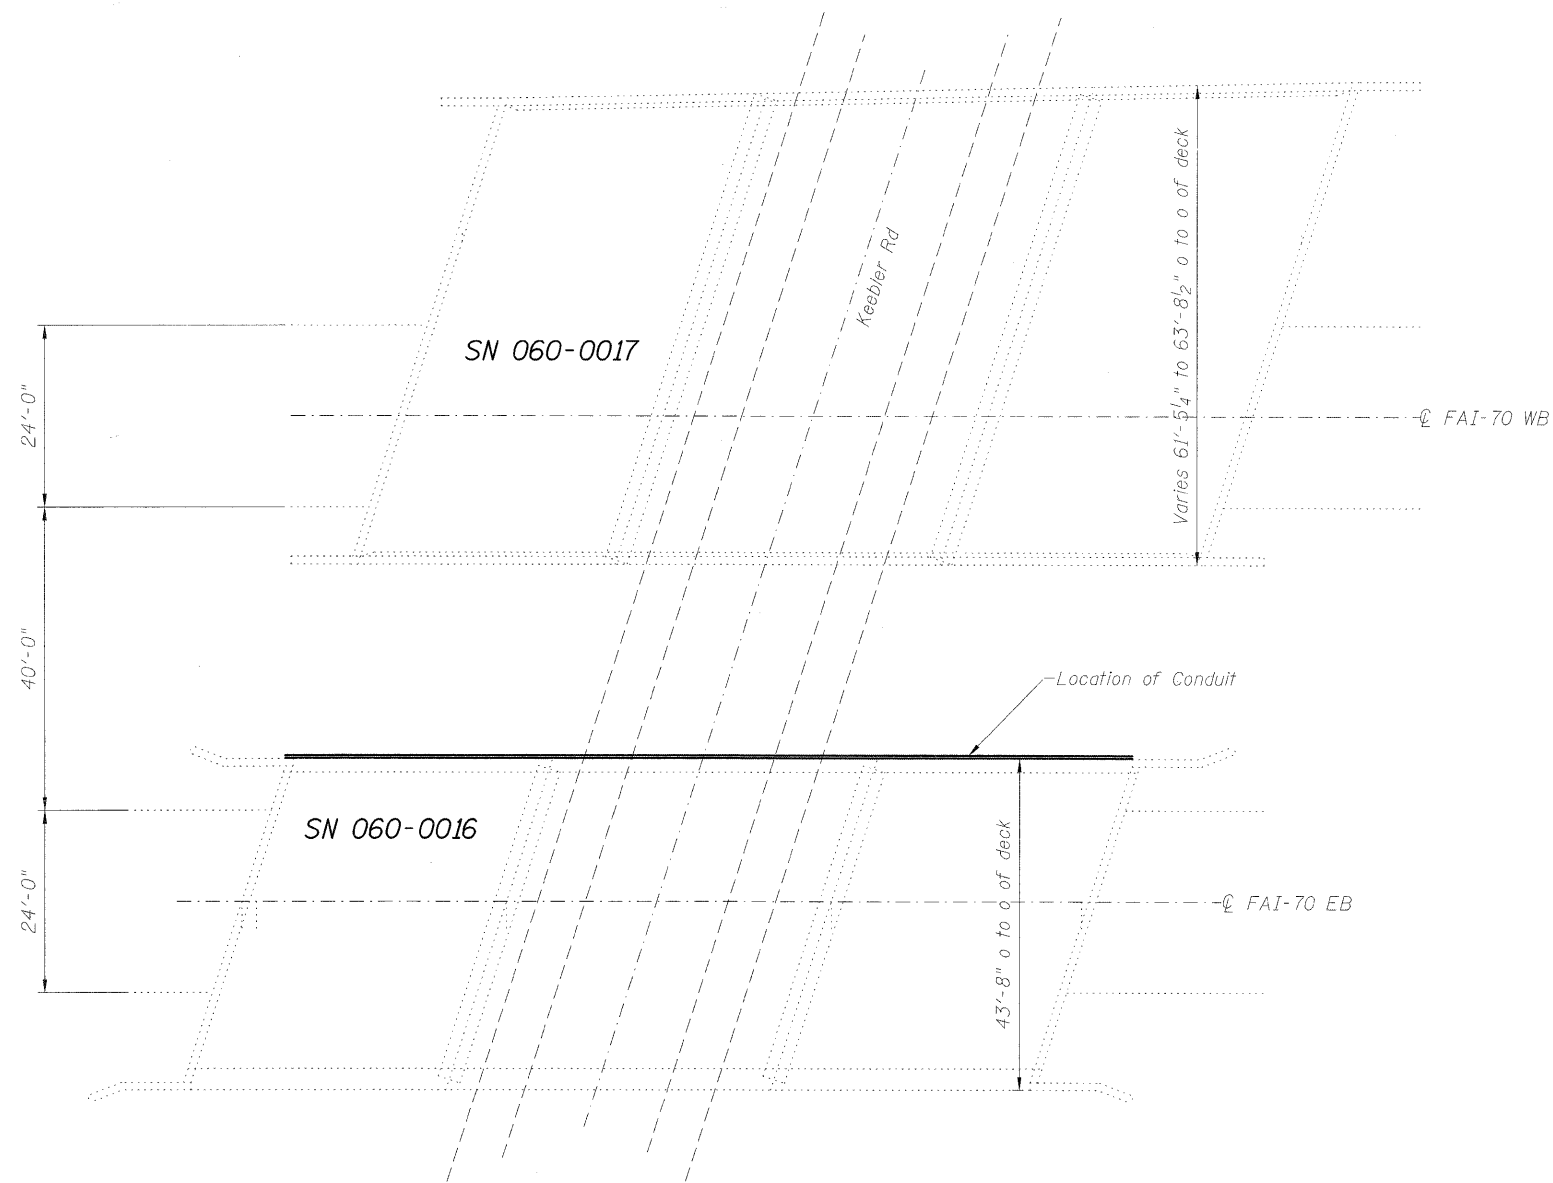

PLAN

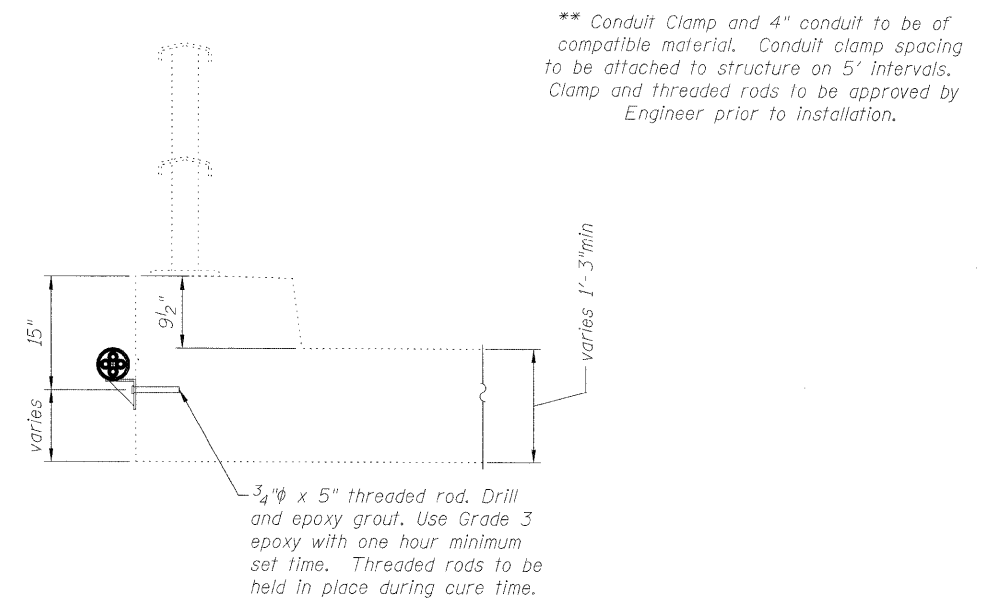

DETAIL "A"
(Structure 060-0016 Eastbound Looking East)

DESIGNED *Brad Williams*
 CHECKED *John Uehle*
 DRAWN *Brad Williams*
 CHECKED *John Uehle*

EXAMINED _____ DATE _____
 ENGINEER OF STRUCTURAL SERVICES
 PASSED _____
 ENGINEER OF BRIDGES AND STRUCTURES

STATE OF ILLINOIS
DEPARTMENT OF TRANSPORTATION

MULTI-DUCT CONDUIT CONNECTION DETAILS
SN 060-0016

SHEET NO. 1 OF 1 SHEETS

F.A.I. RTE.	SECTION	COUNTY	TOTAL SHEETS	SHEET NO.
55/70	Dist 8 ITS 2011-11	MADISON	39	39
CONTRACT NO. 76E82			ILLINOIS FED. AID PROJECT	