

F.A.P. RTE.	SECTION	COUNTY	TOTAL SHEETS	SHEET NO.
331	(1-3,1-2)N-1,TS-1	WILLIAMSON	251	1
ILLINOIS		CONTRACT NO. 78133		

\*251+1=252

STATE OF ILLINOIS  
DEPARTMENT OF TRANSPORTATION  
DIVISION OF HIGHWAYS  
**PROPOSED  
HIGHWAY PLANS**

FOR INDEX OF SHEETS, SEE SHEET NO. 2  
FOR SUMMARY OF QUANTITIES, SEE SHEETS NO. 5-7

APPROACH	ADT(2010)	% TRUCKS
IL 148 N OF IL 13	18,360	5.6%
IL 13 E OF IL 148	27,030	5.6%
IL 148 S OF IL 13	9,130	12.2%
IL 13 W OF IL 148	26,280	5.6%


FAP ROUTE 331 (ILLINOIS 13) WITH  
FAP ROUTE 726 (ILLINOIS 148)  
SECTION (1-3,1-2)N-1,TS-1  
PROJECT NHF-0331(054)  
INTERSECTION IMPROVEMENT  
WILLIAMSON COUNTY

C-99-058-09

**STATION EQUATION**

EASTBOUND - STA 615+01.49BK = STA 615+05.84AH  
WESTBOUND - STA 615+01.39BK = STA 615+05.55AH

D-99-040-09

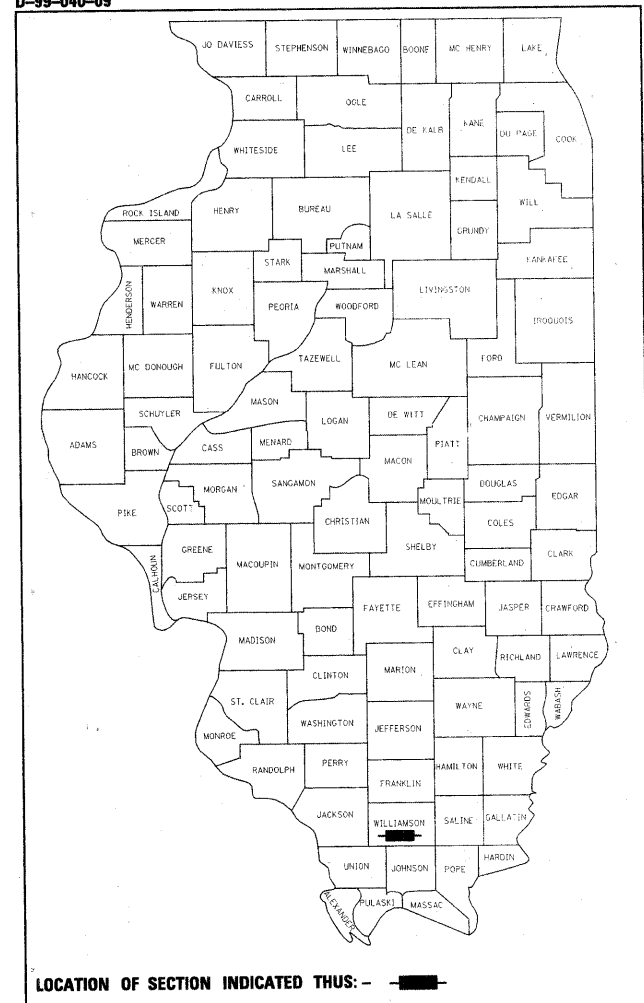

PROJECT LOCATION

PROPOSED PROJECT BEGINS  
STA 587+88 EB & STA 592+90 WB

PROPOSED PROJECT ENDS  
STA 634+41 EB & STA 634+28.34 WB


0 5' 10' 20' 1" = 5' TYPICALS CROSS-SECTIONS

0 50' 100' 1" = 50' PLAN /PROFILE

0 50' 100' 1" = 40' CONSTRUCTION REMOVAL PAVEMENT MARKING

FULL SIZE PLANS HAVE BEEN PREPARED USING STANDARD ENGINEERING SCALES. REDUCED SIZED PLANS WILL NOT CONFORM TO STANDARD SCALES. IN MAKING MEASUREMENTS ON REDUCED PLANS, THE ABOVE SCALES MAY BE USED.

J.U.L.I.E.  
JOINT UTILITY LOCATION INFORMATION FOR EXCAVATION  
1-800-892-0123  
OR 811

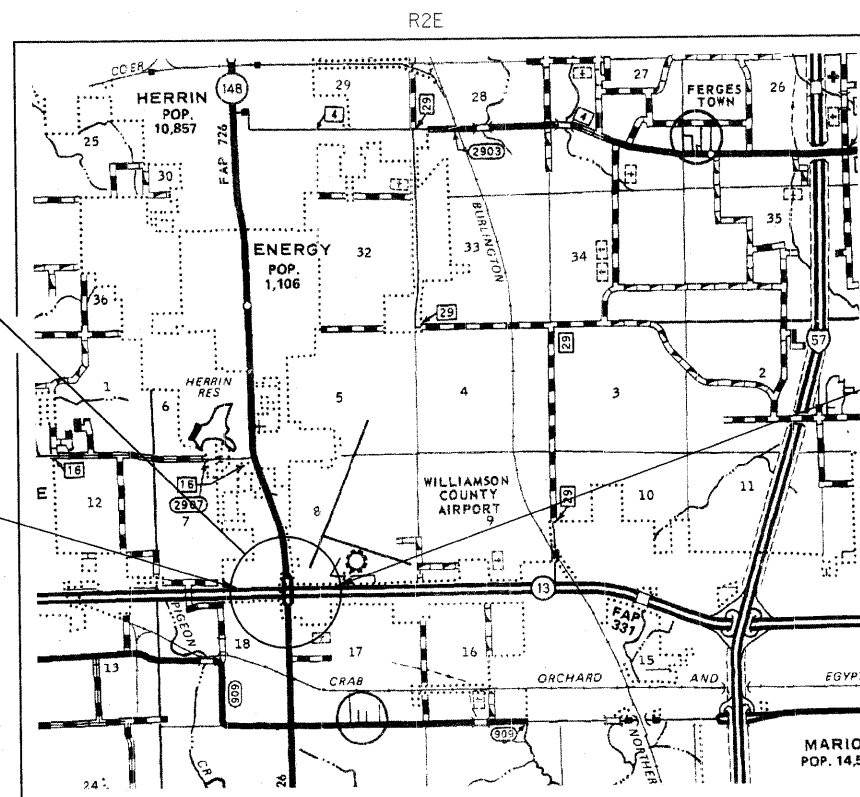

GROSS LENGTH = 4663.0 FT. = 0.883 MILE

NET LENGTH = 4658.65 FT. = 0.882 MILE

PROJECT ENGINEER SUSAN POE  
PROJECT MANAGER CHRIS RUSSELL

CONTRACT NO. 78133

STATE OF ILLINOIS  
DEPARTMENT OF TRANSPORTATION  
DIVISION OF HIGHWAYS

SUBMITTED Dec 21 2010  
Mary C. Lami  
DEPUTY DIRECTOR OF HIGHWAYS, REGION ENGINEER

March 05 2011  
Scott E. Stitt, P.E.  
ENGINEER OF DESIGN AND ENVIRONMENT

March 05 2011  
Christine M. Reed  
DIRECTOR OF HIGHWAYS, CHIEF ENGINEER

**PRINTED BY THE AUTHORITY  
OF THE STATE OF ILLINOIS**