
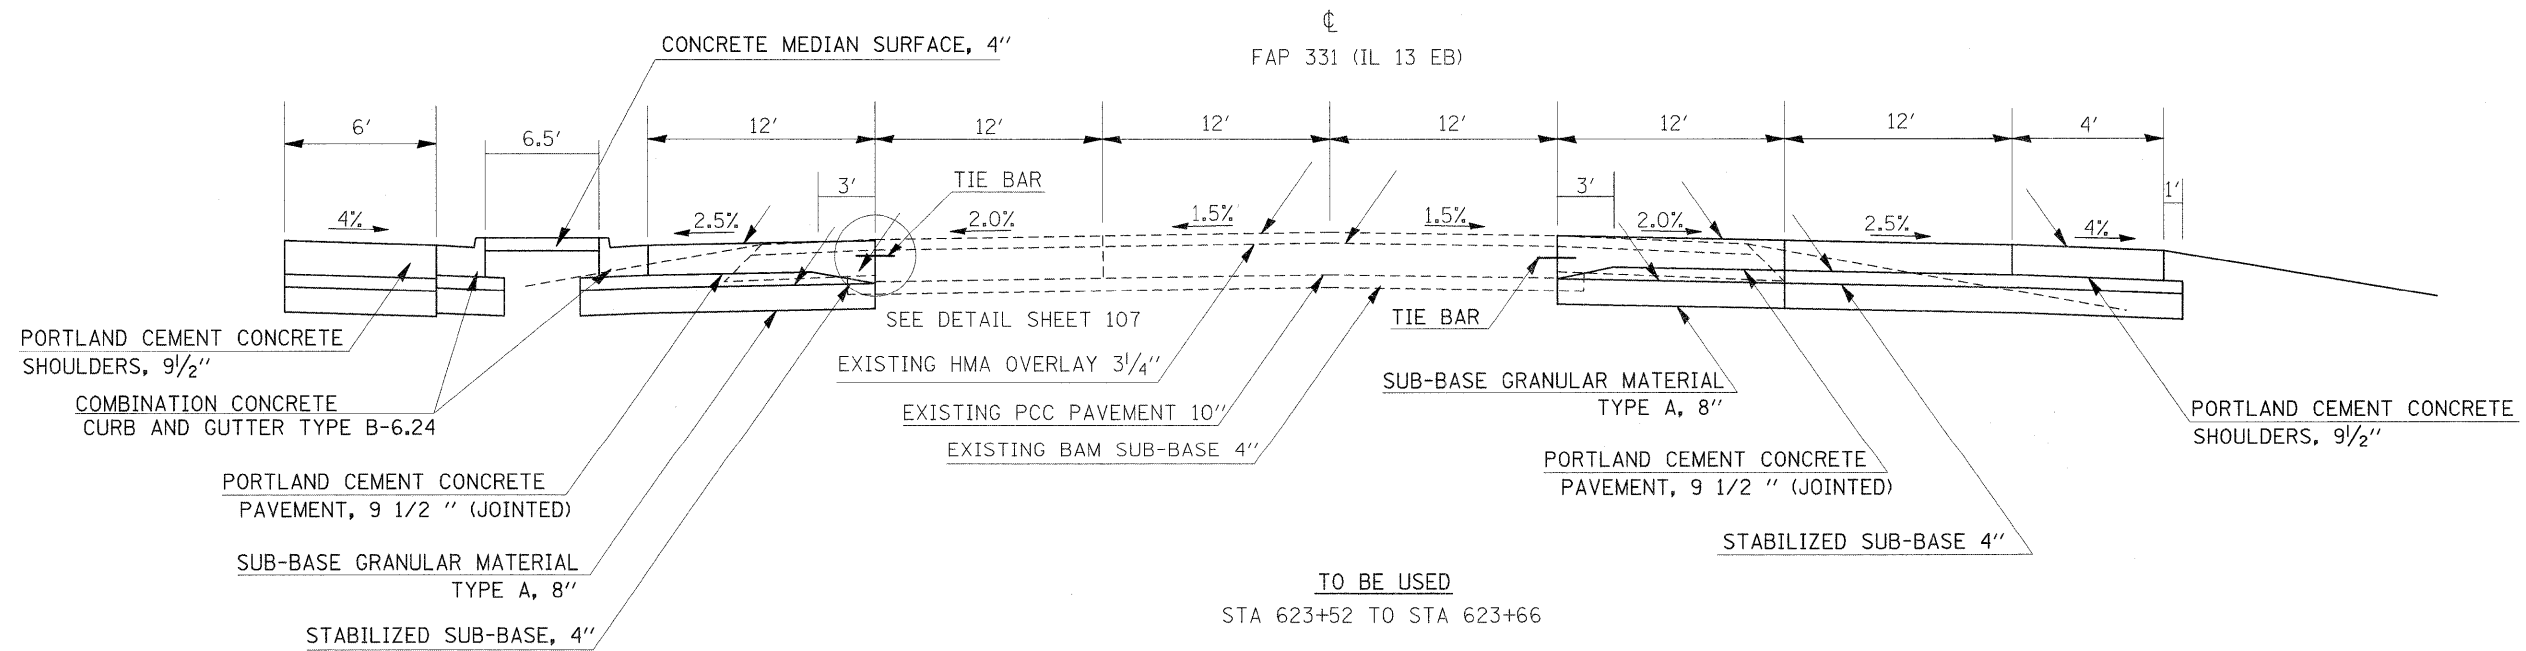


PAVING DETAIL
FULL - DEPTH PAVEMENT

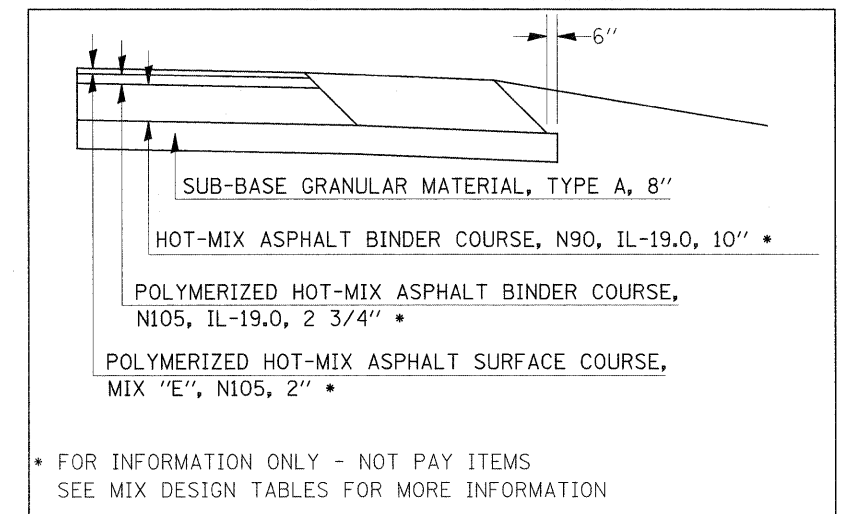

| | | | | | | | | | | | | |
|--|----------------------------|------------|-----------|---|---|--|--|---------------------------|-------------------|------------|--------------|-----------|
| FILE NAME = | USER NAME = knightsm | DESIGNED - | REVISED - | STATE OF ILLINOIS DEPARTMENT OF TRANSPORTATION | TYPICAL SECTIONS IL 13 EASTBOUND | | | F.A.P. RTE. | SECTION | COUNTY | TOTAL SHEETS | SHEET NO. |
| cr:\pw\work\pw\dot\knightsm\08135592\78133-shht-typl.dgn | PLOT SCALE = 4.5000" / IN. | DRAWN - | REVISED - | | | | | 331 | (I-3,I-2)N-1,TS-1 | WILLIAMSON | 251 | 9 |
| PLOT DATE = 1/3/2011 | DATE - | CHECKED - | REVISED - | | SCALE: SHEET NO. OF SHEETS STA. TO STA. | | | CONTRACT NO. 78133 | | | | |
| | | | | | | | | ILLINOIS FED. AID PROJECT | | | | |