
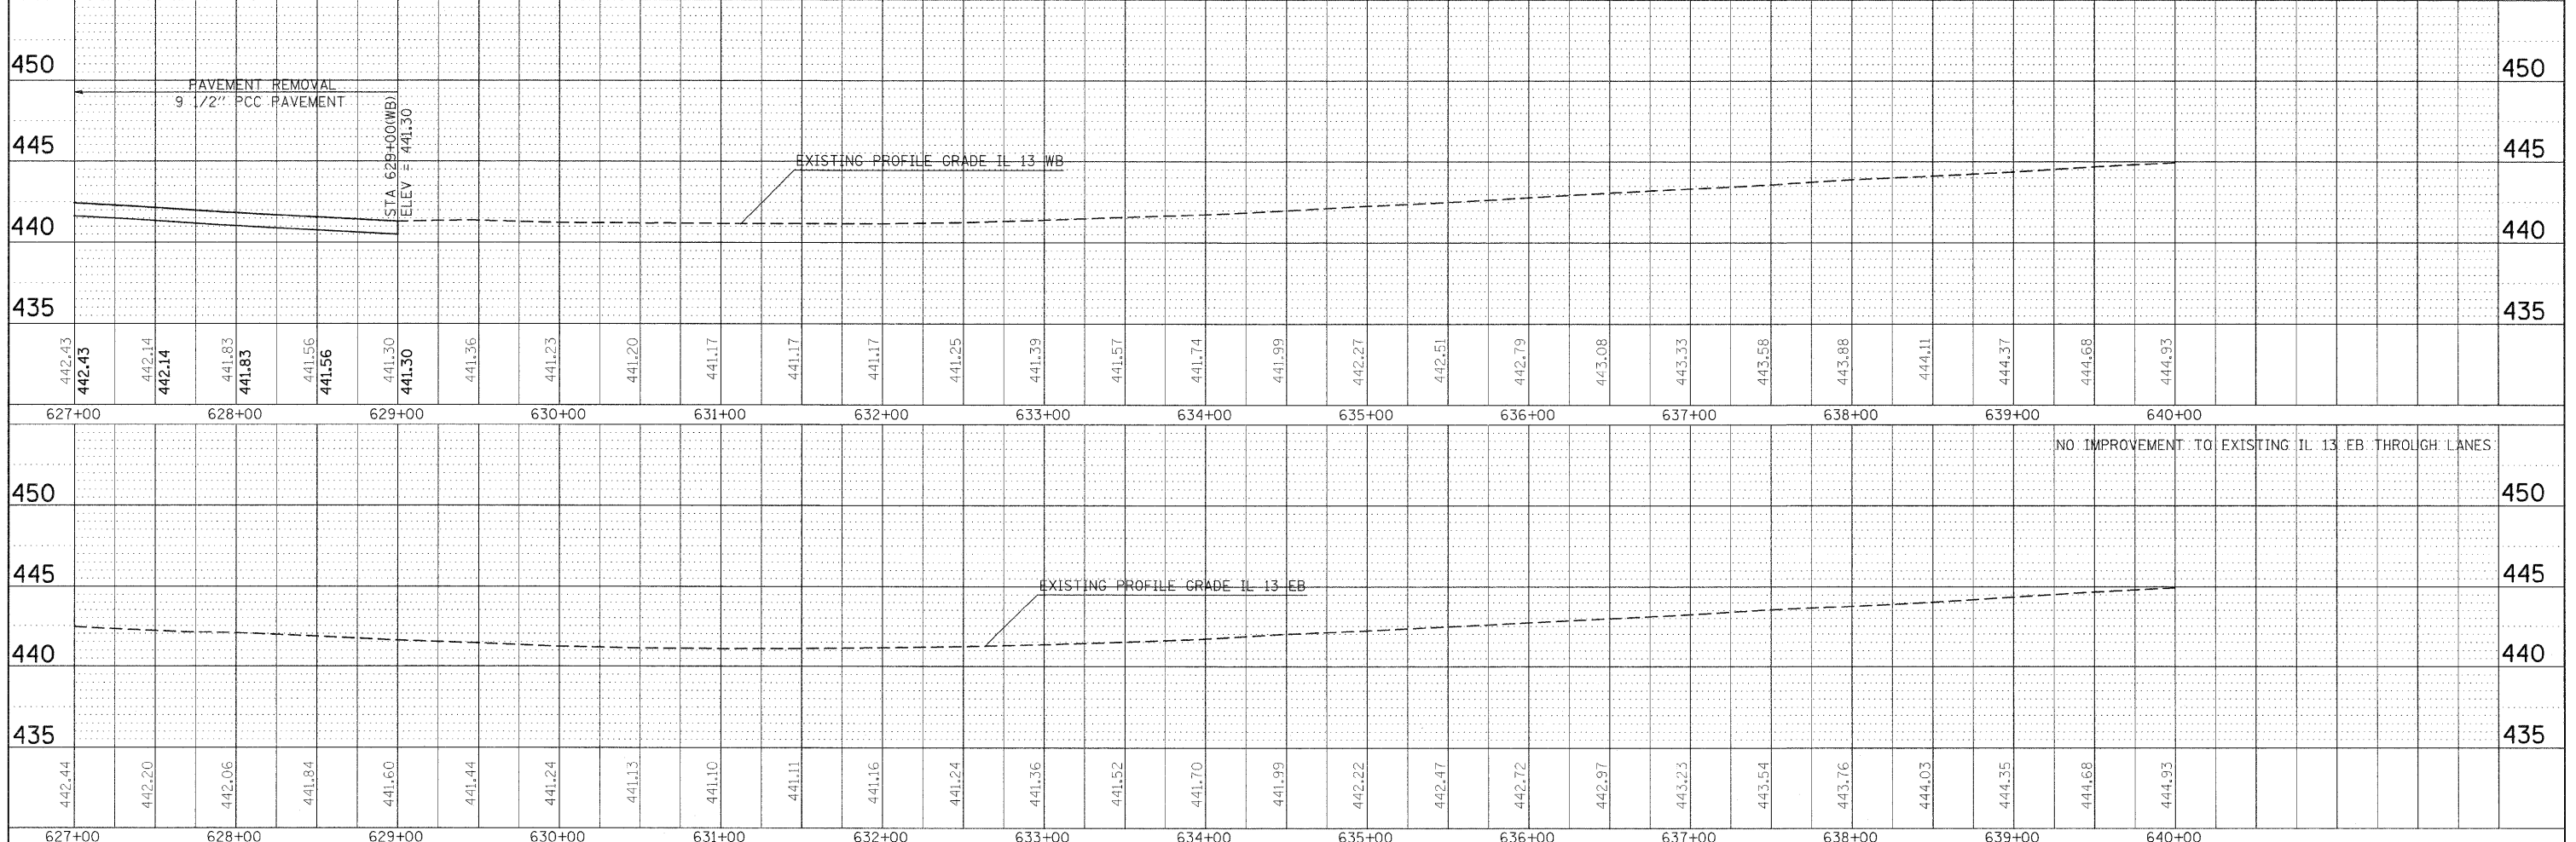
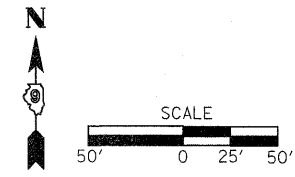


BY: _____ DATE: _____
 DESIGNED: _____
 CHECKED: _____
 PLOTTED: _____
 PLAN NO.: _____
 NOTE BOOK NO.: _____
 CADD FILE NAME: _____

BY: _____ DATE: _____
 DESIGNED: _____
 CHECKED: _____
 PLOTTED: _____
 PROFILE NO.: _____
 NOTE BOOK NO.: _____
 CADD FILE NAME: _____

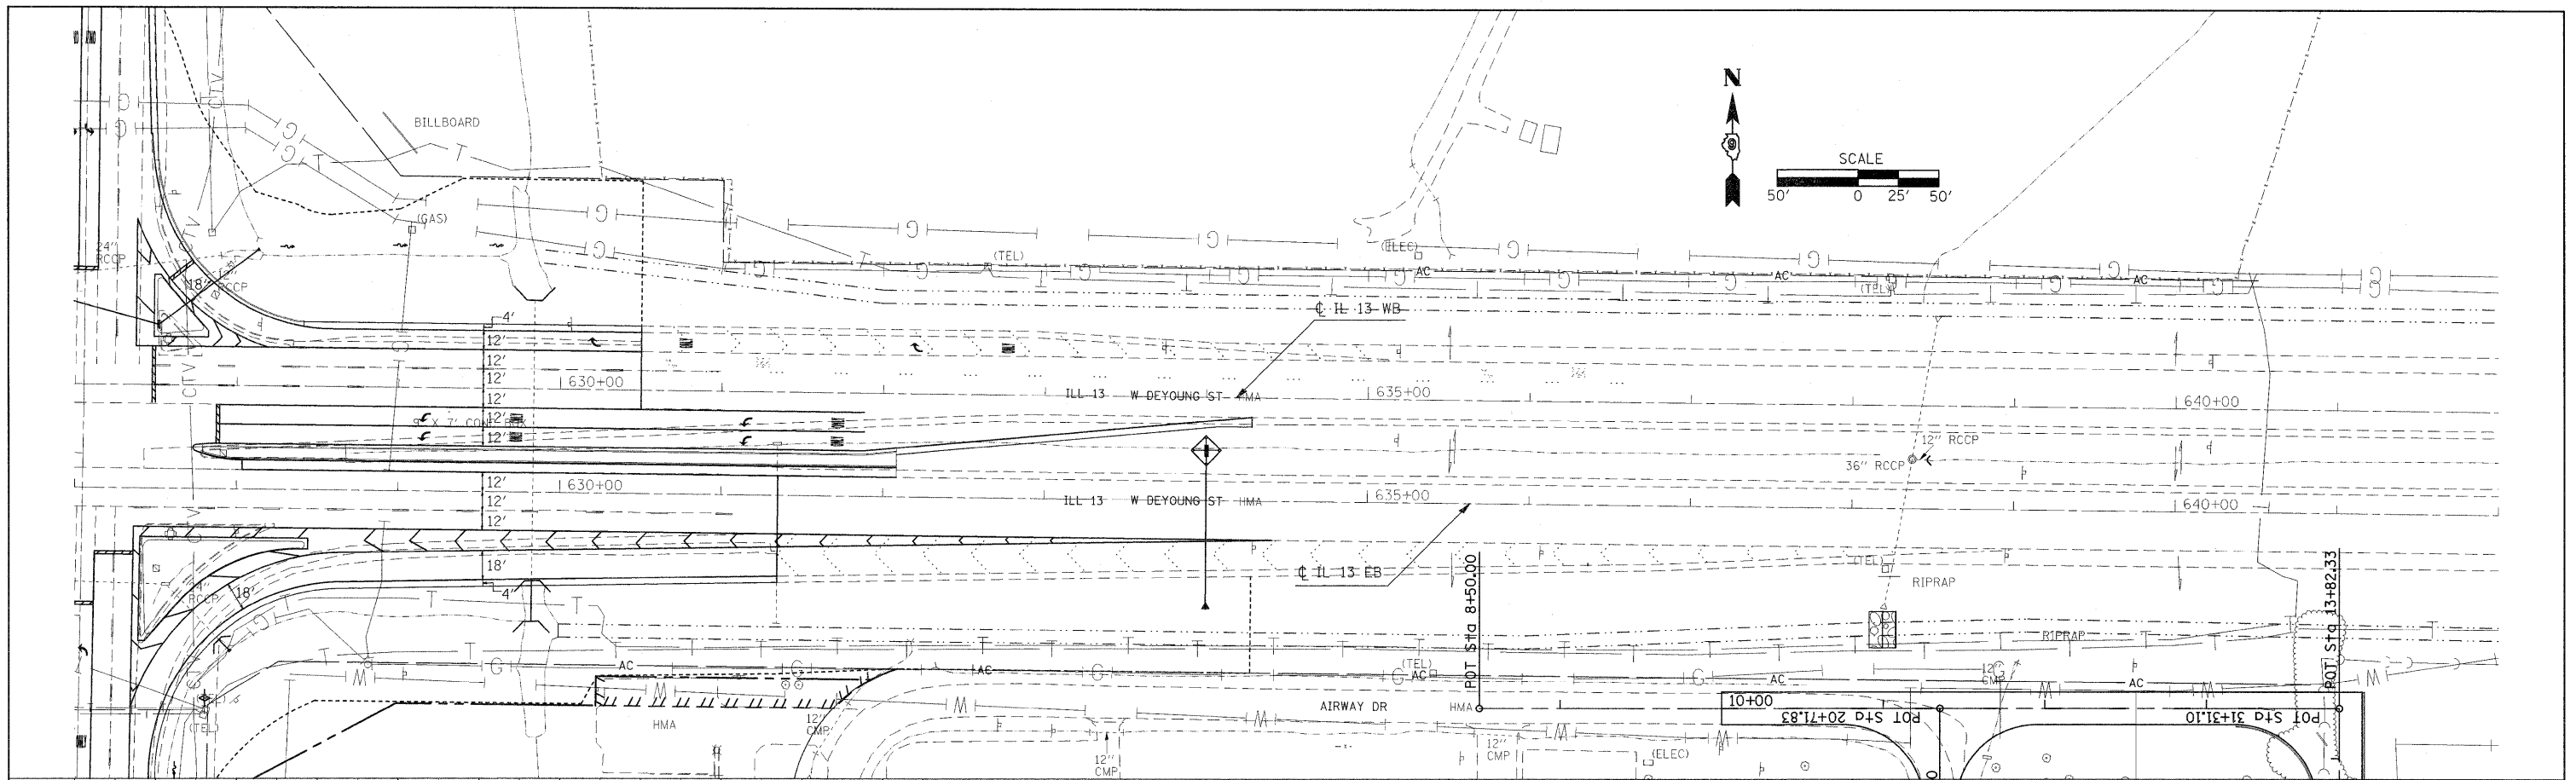

FILE NAME =	USER NAME = knightsm	DESIGNED -	REVISED -	STATE OF ILLINOIS DEPARTMENT OF TRANSPORTATION	PLAN PROFILE - IL 13				F.A.P. RTE. 331	SECTION (I-3, I-2)N-1, TS-1	COUNTY WILLIAMSON	TOTAL SHEETS 251	SHEET NO. 44
cs:\pwork\pwidost\knightsm\00136592\78133\sheet\p1nprf.dgn		CHECKED -	REVISED -		SCALE: 1" = 50'	SHEET NO.	OF SHEETS	STA.	TO STA.	CONTRACT NO. 78133			
		DRAWN -	REVISED -							ILLINOIS FED. AID PROJECT			
		CHECKED -	REVISED -										