
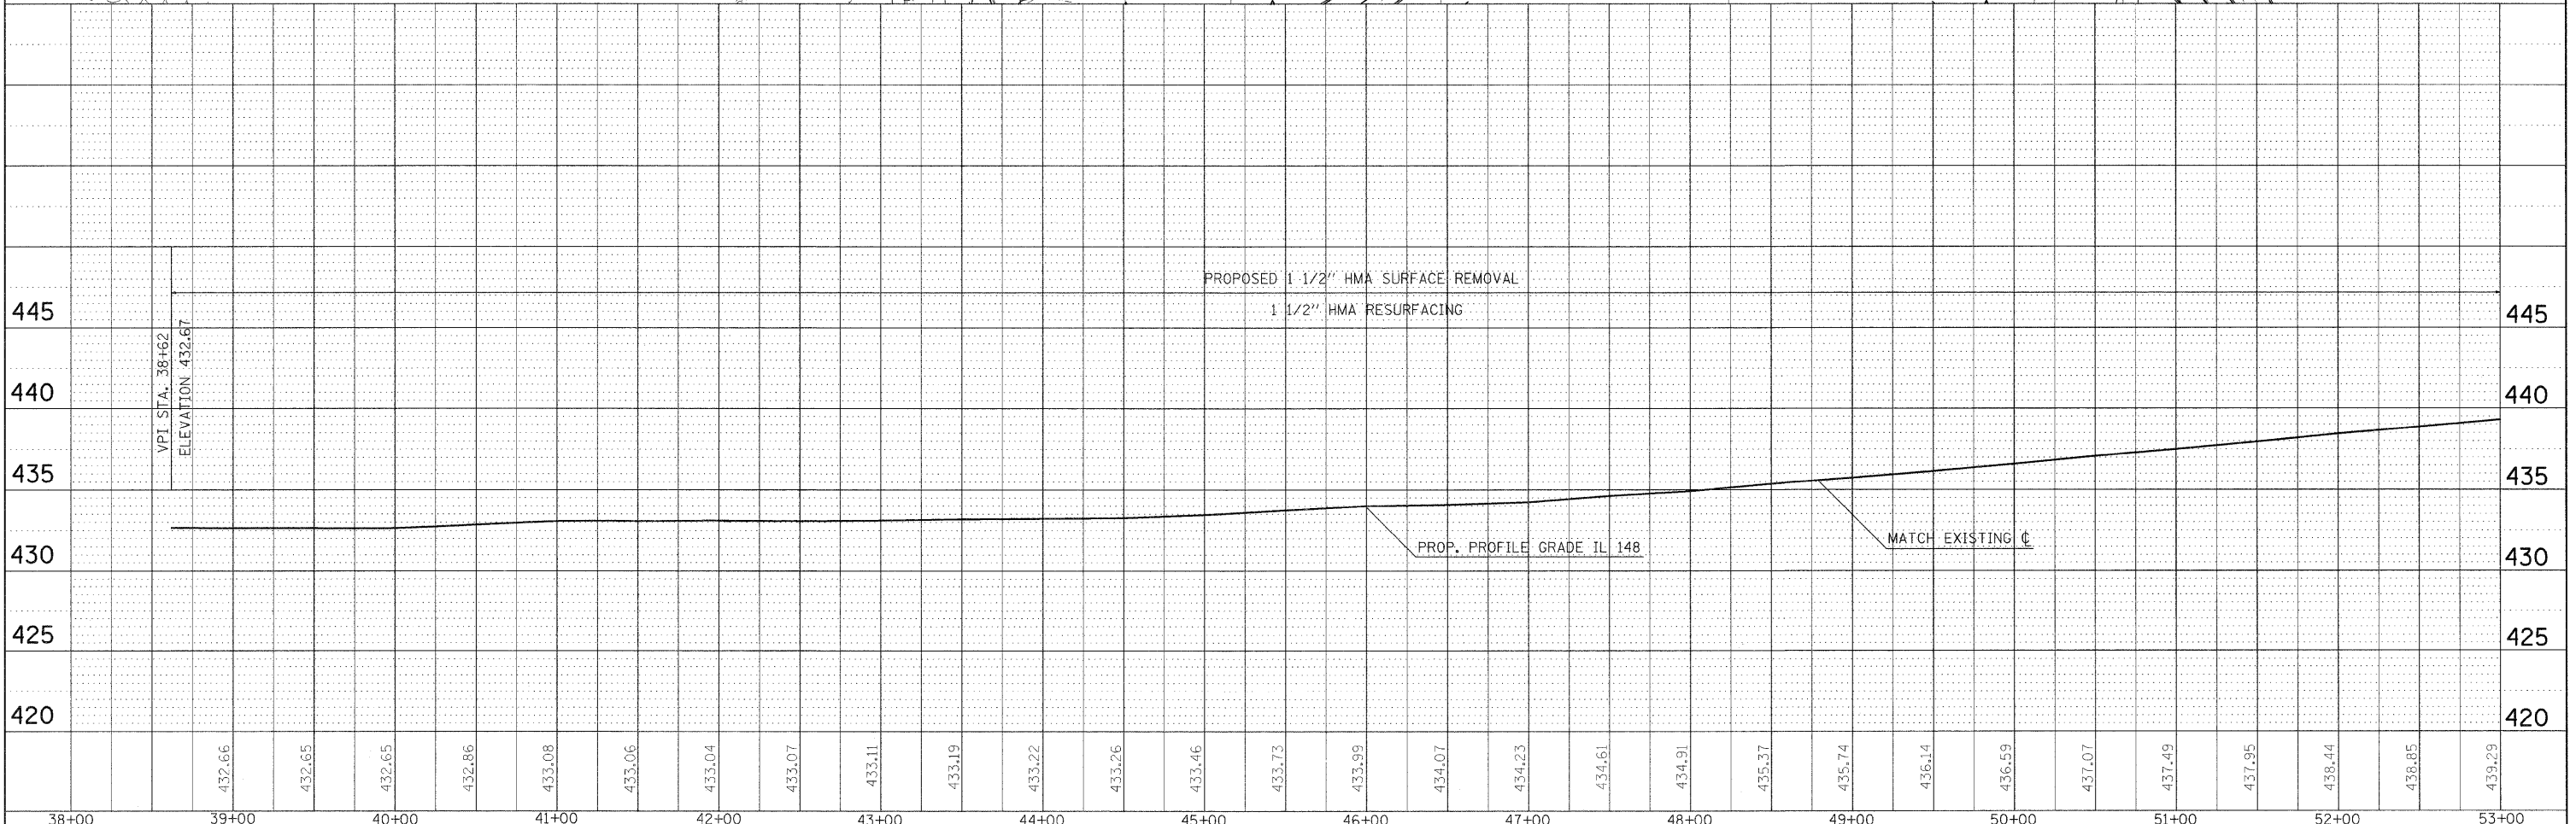


PLAN	DESIGNED	DATE
NO.	BY	
	CHECKED	
	DATE	

PROFIL	DESIGNED	DATE
NO.	BY	
	CHECKED	
	DATE	

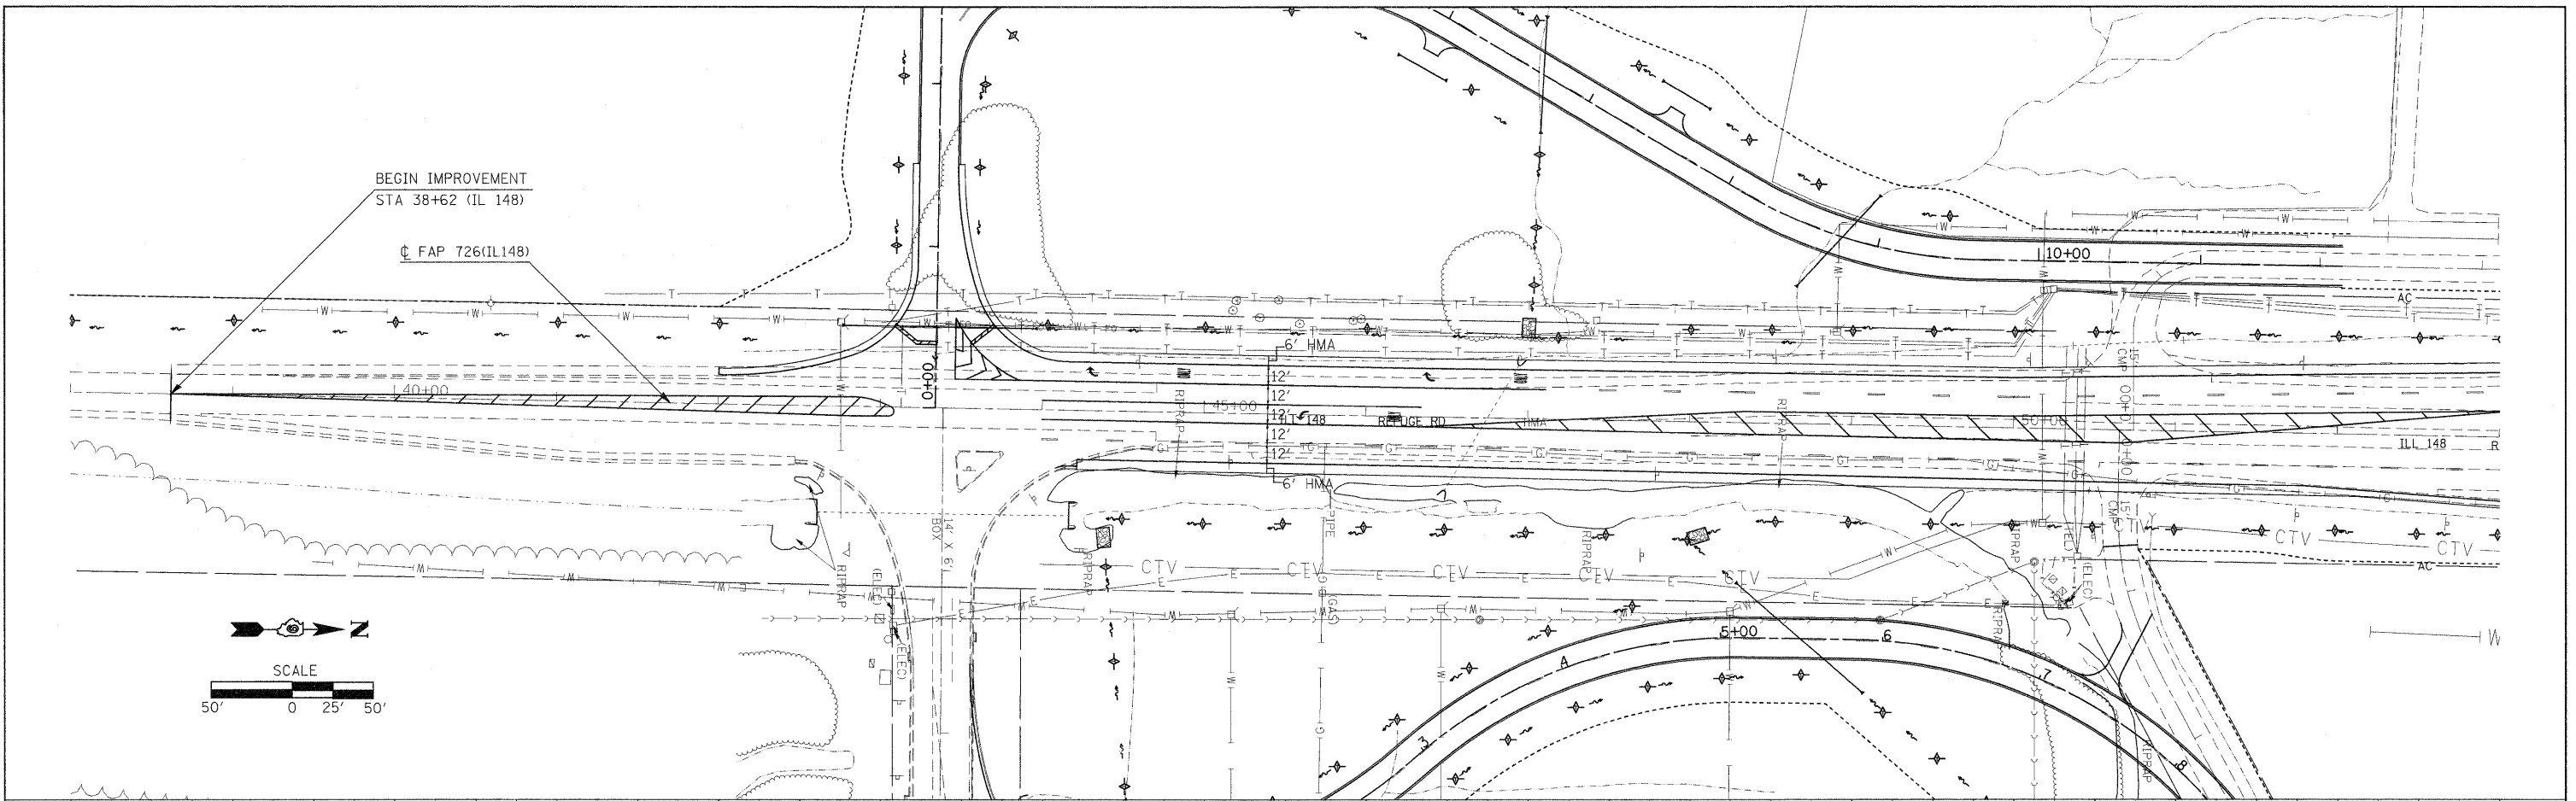

FILE NAME =	USER NAME =	DESIGNED -	REVISED -	<p align="center">STATE OF ILLINOIS DEPARTMENT OF TRANSPORTATION</p>	<p align="center">PLAN PROFILE IL 148</p>	<table border="1"> <tr> <td>F.A.P. RTE.</td> <td>SECTION</td> <td>COUNTY</td> <td>TOTAL SHEETS</td> <td>SHEET NO.</td> </tr> <tr> <td>331</td> <td>(1-3,1-2)N-1,TS-1</td> <td>WILLIAMSON</td> <td>251</td> <td>45</td> </tr> <tr> <td colspan="5">CONTRACT NO. 78133</td> </tr> </table>	F.A.P. RTE.	SECTION	COUNTY	TOTAL SHEETS	SHEET NO.	331	(1-3,1-2)N-1,TS-1	WILLIAMSON	251	45	CONTRACT NO. 78133				
F.A.P. RTE.	SECTION	COUNTY	TOTAL SHEETS				SHEET NO.														
331	(1-3,1-2)N-1,TS-1	WILLIAMSON	251				45														
CONTRACT NO. 78133																					
DRAWN -	CHECKED -	DATE -	REVISED -	SCALE:	SHEET NO. OF SHEETS	STA. TO STA.	ILLINOIS FED. AID PROJECT														
PLOT SCALE = 50.000' / IN.																					
PLOT DATE = 1/3/2011																					