
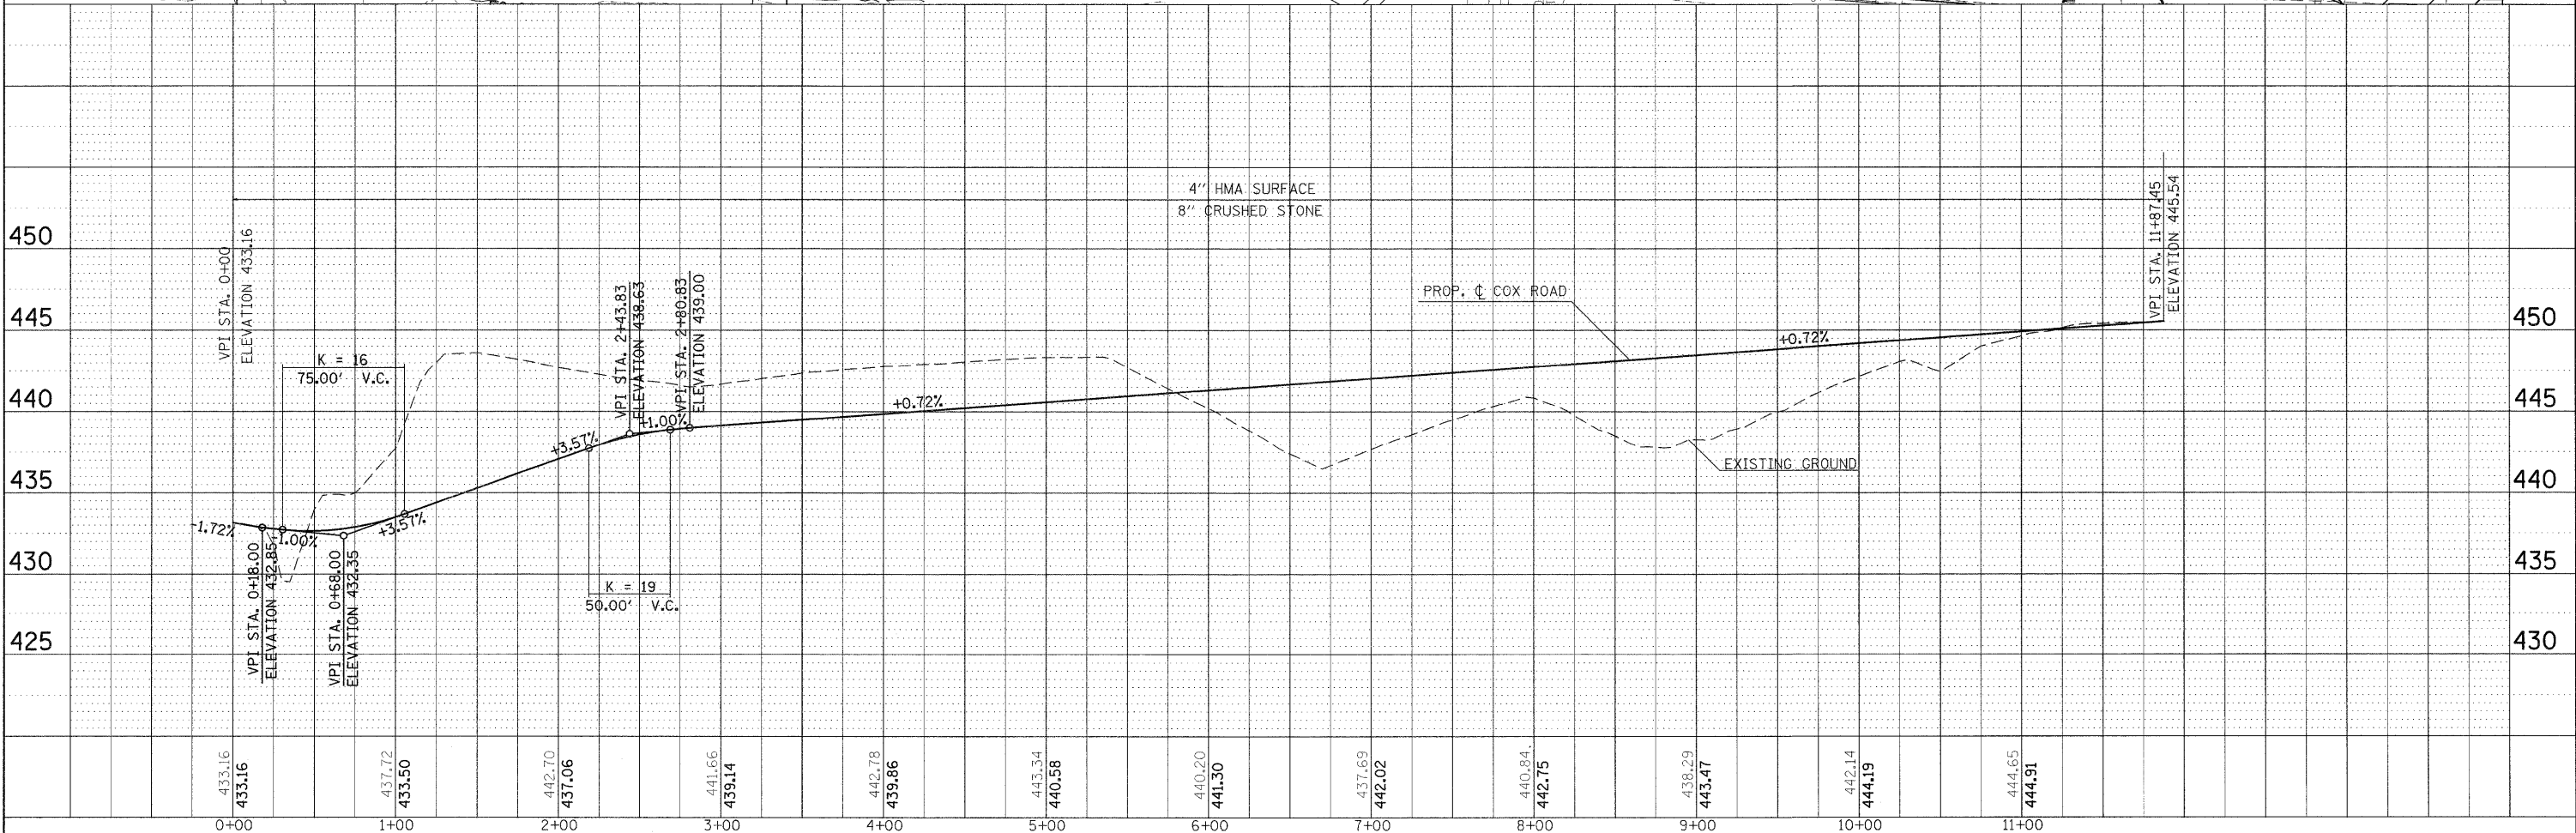


PLAN	DESIGNED	BY	DATE
	PLOTTED		
	GRADES CHECKED		
	ALIGNMENT CHECKED		
	NOTE BOOK		
	CADD FILE NAME		
	NO.		

PROFIL	DESIGNED	BY	DATE
	PLOTTED		
	GRADES CHECKED		
	ALIGNMENT CHECKED		
	NOTE BOOK		
	CADD FILE NAME		
	NO.		

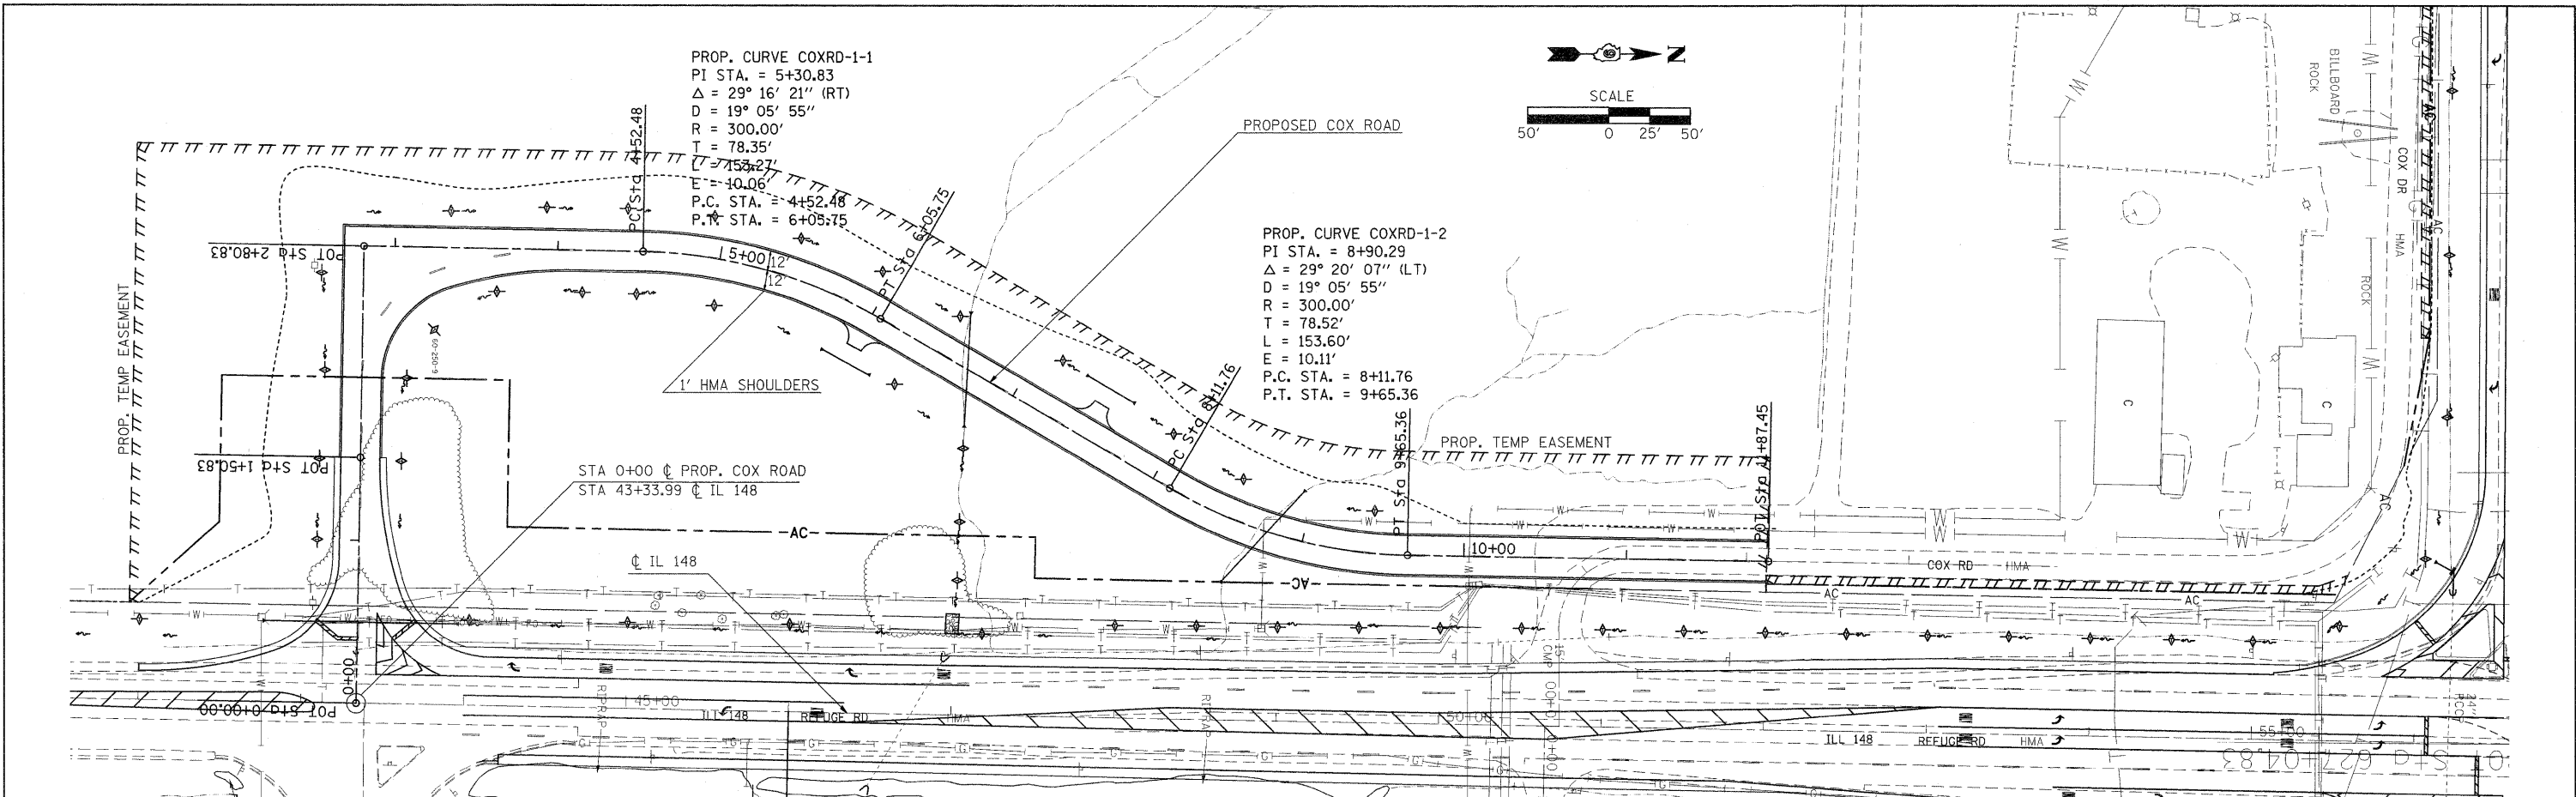

FILE NAME =	USER NAME = knightsm	DESIGNED -	REVISED -	STATE OF ILLINOIS DEPARTMENT OF TRANSPORTATION	PLAN PROFILE COX ROAD				F.A.P. RTE. 331	SECTION (I-3,I-2N-1,TS-1)	COUNTY WILLIAMSON	TOTAL SHEETS 251	SHEET NO. 47
c:\pwwork\pwwork\knightsm\80135592\78133\pht-plnprf.dgn	PLOT SCALE = 50.000' / IN.	DRAWN -	REVISED -		SCALE:	SHEET NO.	OF SHEETS	STA.	TO STA.	CONTRACT NO. 78133			
	PLOT DATE = 1/3/2011	CHECKED -	REVISED -		ILLINOIS FED. AID PROJECT								
		DATE -	REVISED -										