
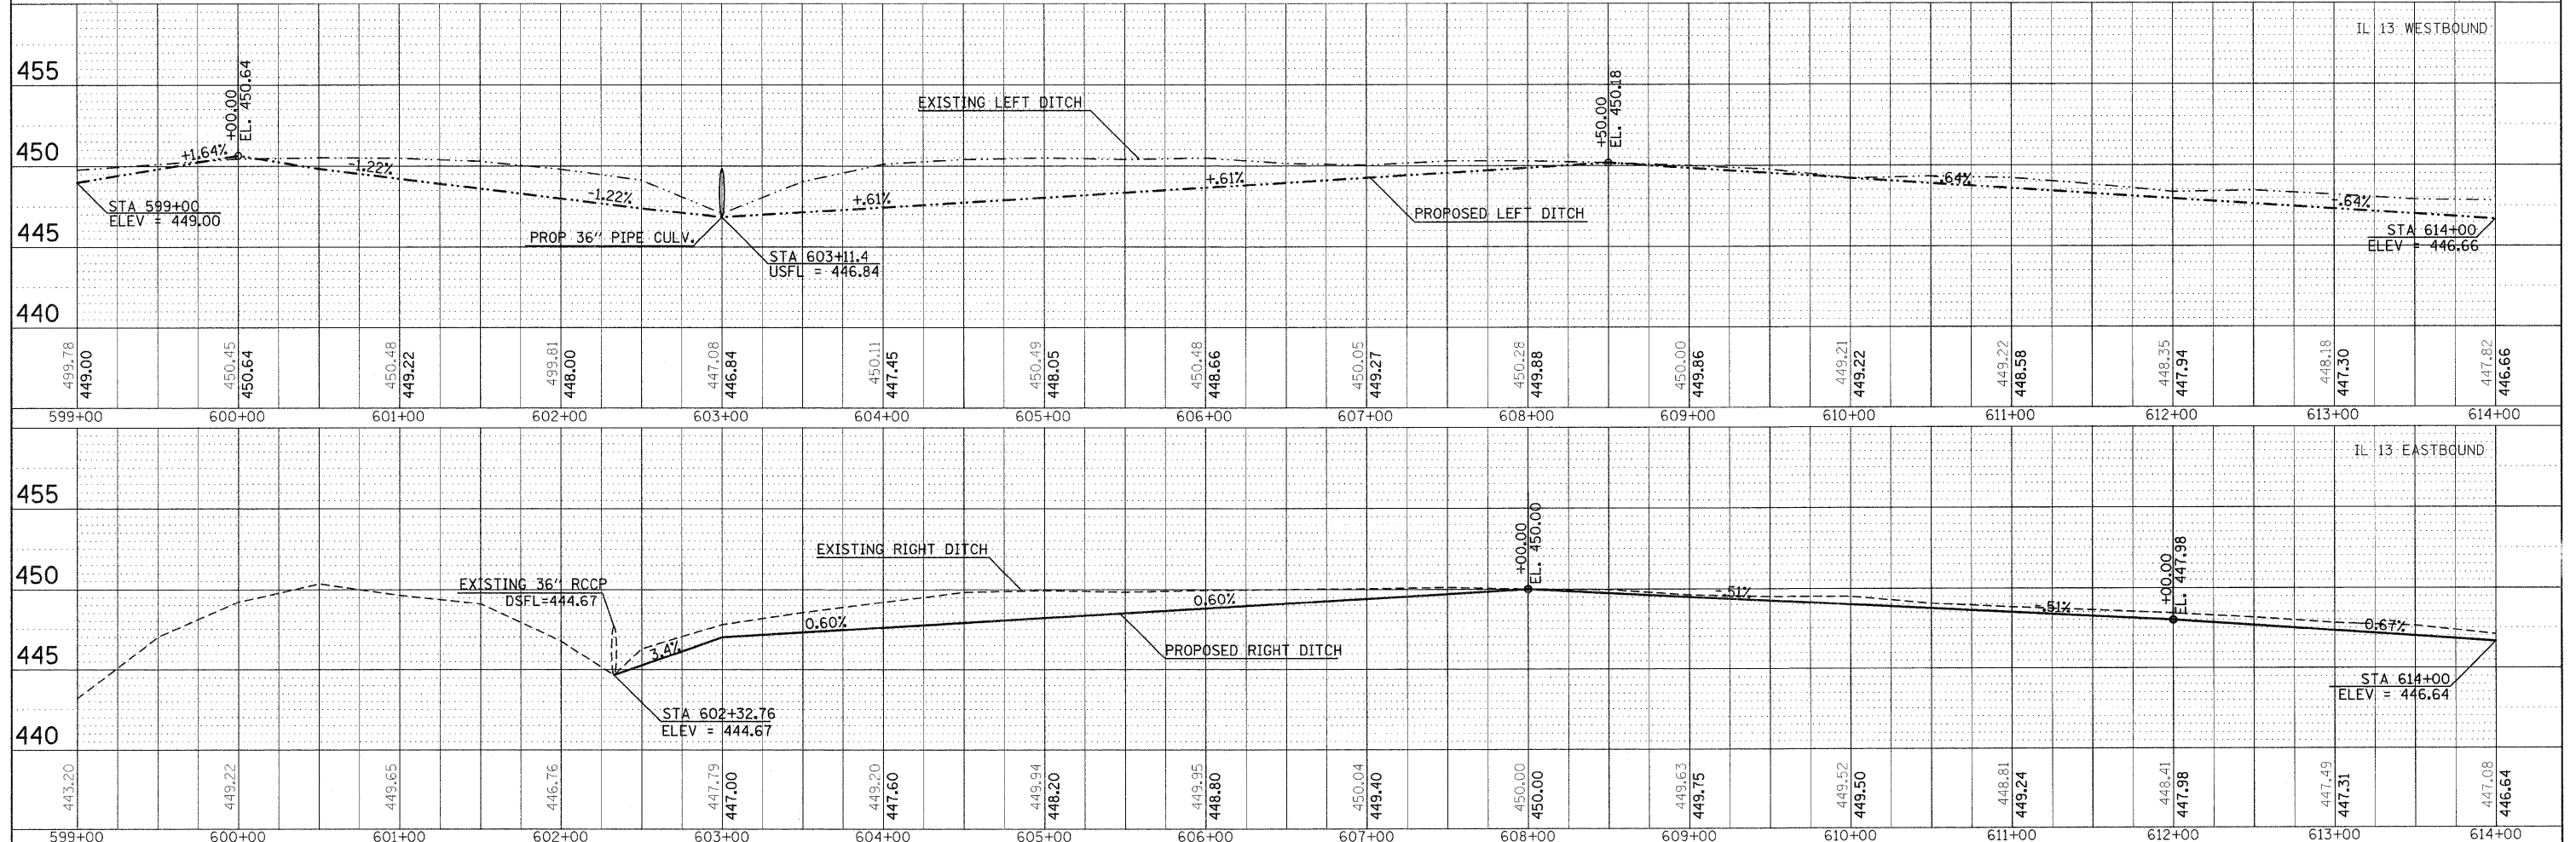


DATE	
BY	
DESIGNED	
CHECKED	
PLANNED	
NOTED	
NO.	

DATE	
BY	
DESIGNED	
CHECKED	
PLANNED	
NOTED	
NO.	

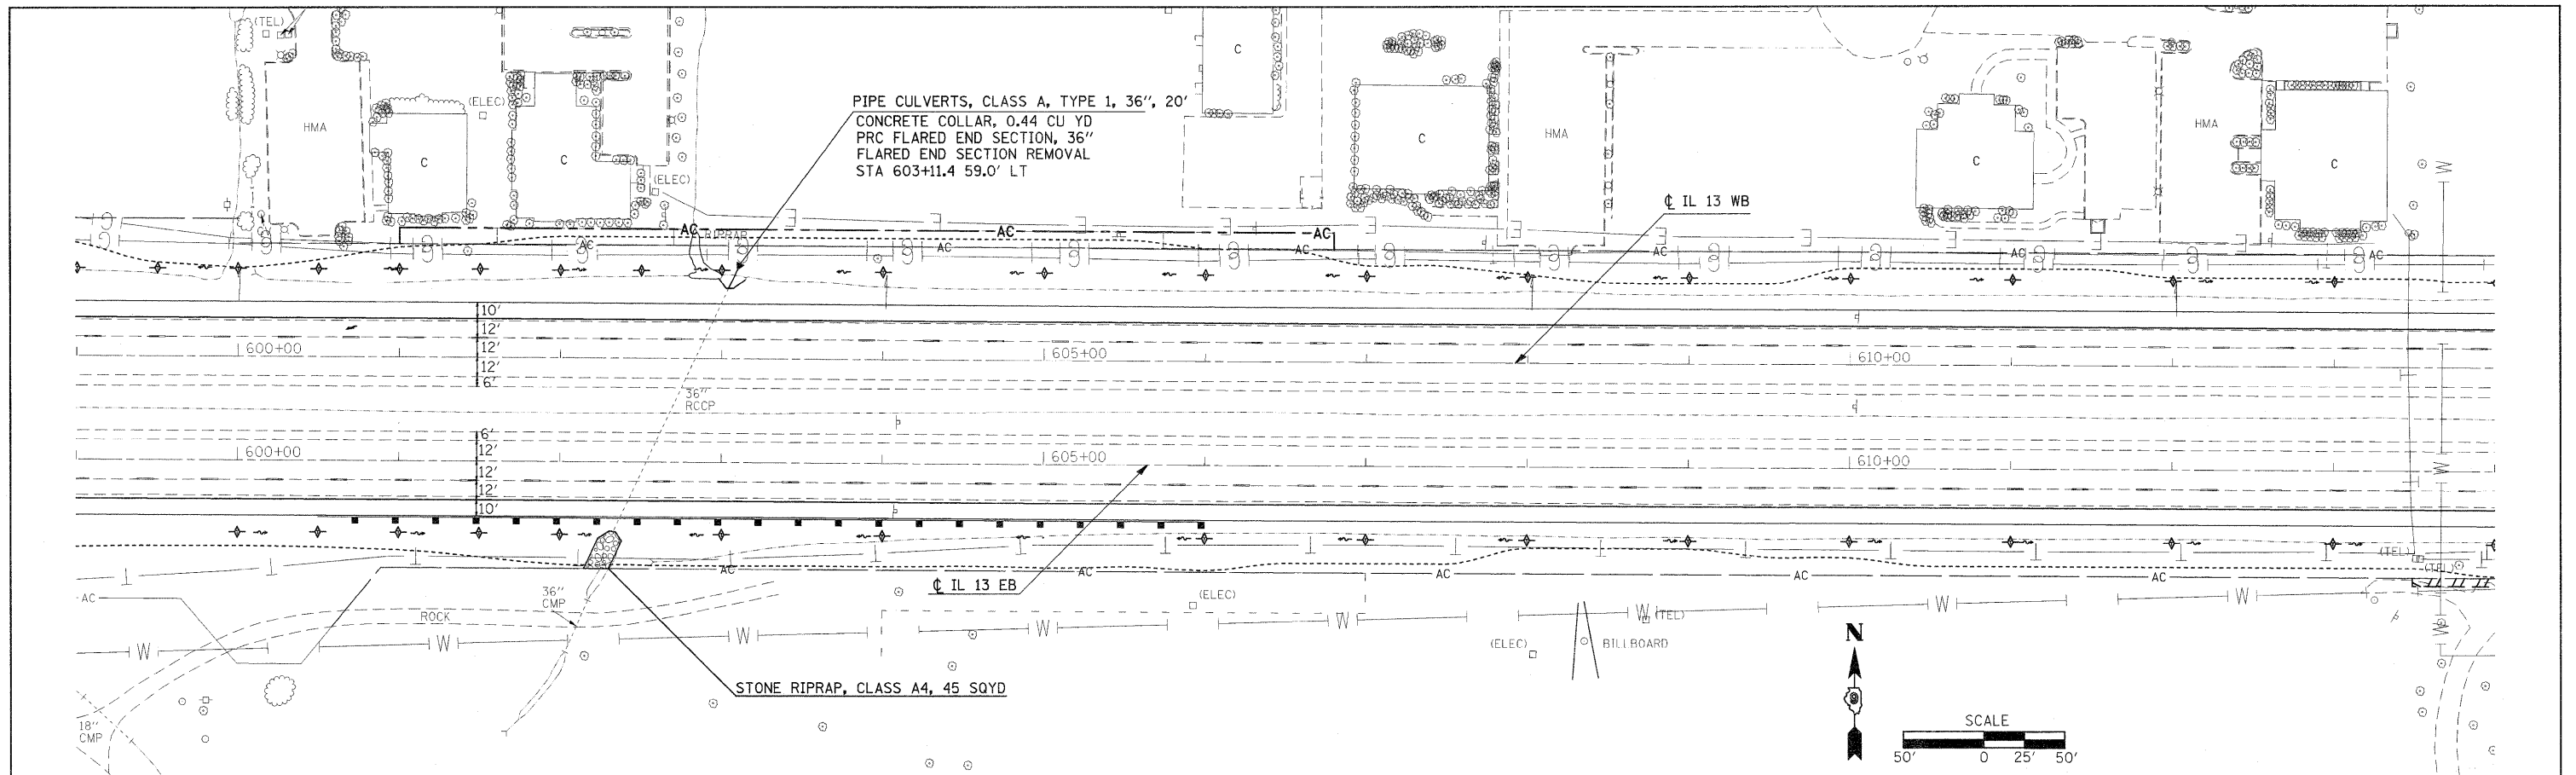

FILE NAME =	USER NAME = knightsm	DESIGNED -	REVISED -	STATE OF ILLINOIS DEPARTMENT OF TRANSPORTATION	PLAN PROFILE DRAINAGE - IL 13	F.A.P. RTE.	SECTION	COUNTY	TOTAL SHEETS	SHEET NO.	
as\p\work\p\dot\knightsm\0135592\78133	ehd-drain.dgn	CHECKED -	REVISED -			331	(I-3,I-2N-1,TS-1	WILLIAMSON	251	51	
PLOT SCALE = 50,000 / IN.	DRAWN -	REVISED -	REVISED -			CONTRACT NO. 78133					
PLOT DATE = 1/3/2011	CHECKED -	REVISED -	REVISED -			ILLINOIS FED. AID PROJECT					