
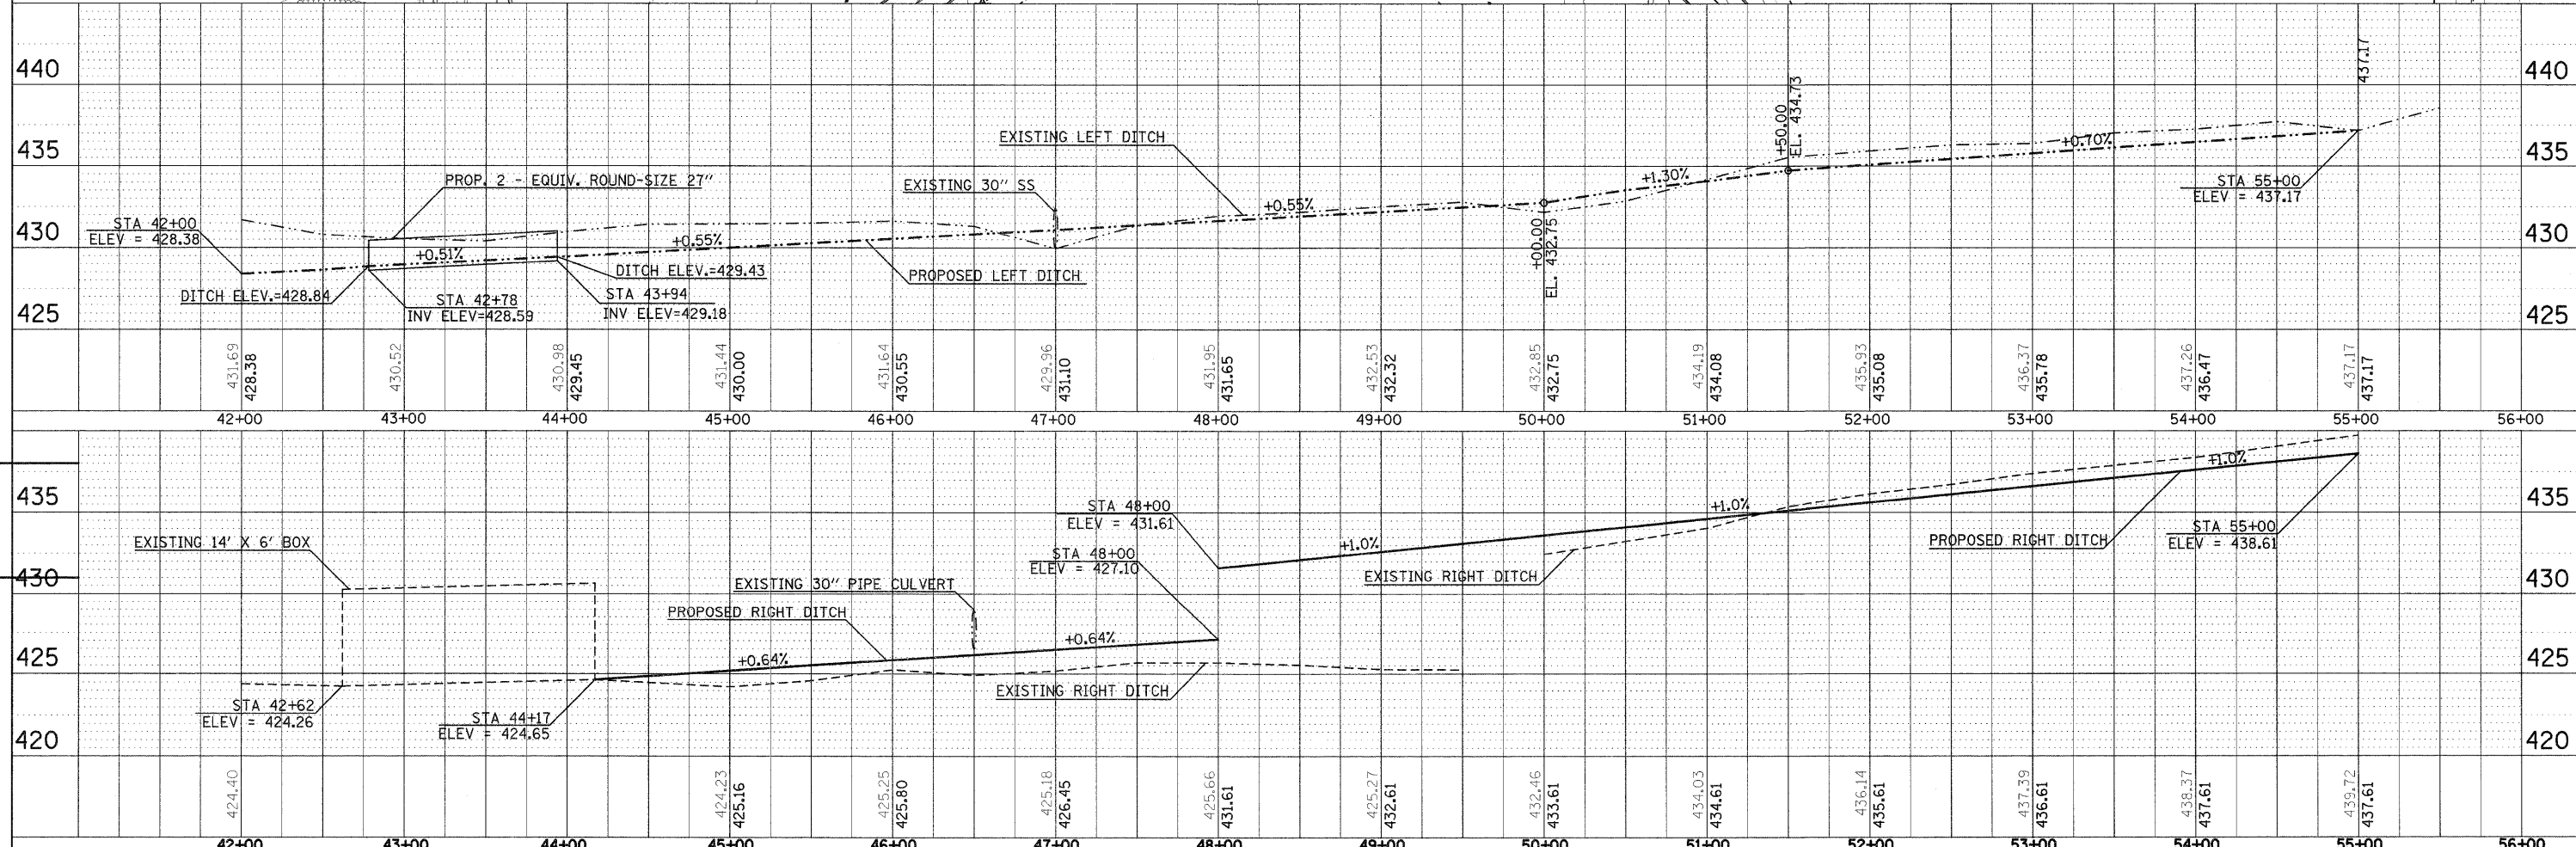


DATE	
BY	
REVIEWED	
PLANNED	
ALIGNED	
CHECKED	
NO.	
NOTE BOOK	
NO.	
PROJECT	
INITIALS	
CHECKED	

DATE	
BY	
REVIEWED	
PLANNED	
CHECKED	
NO.	
NOTE BOOK	
NO.	
PROJECT	
INITIALS	
CHECKED	

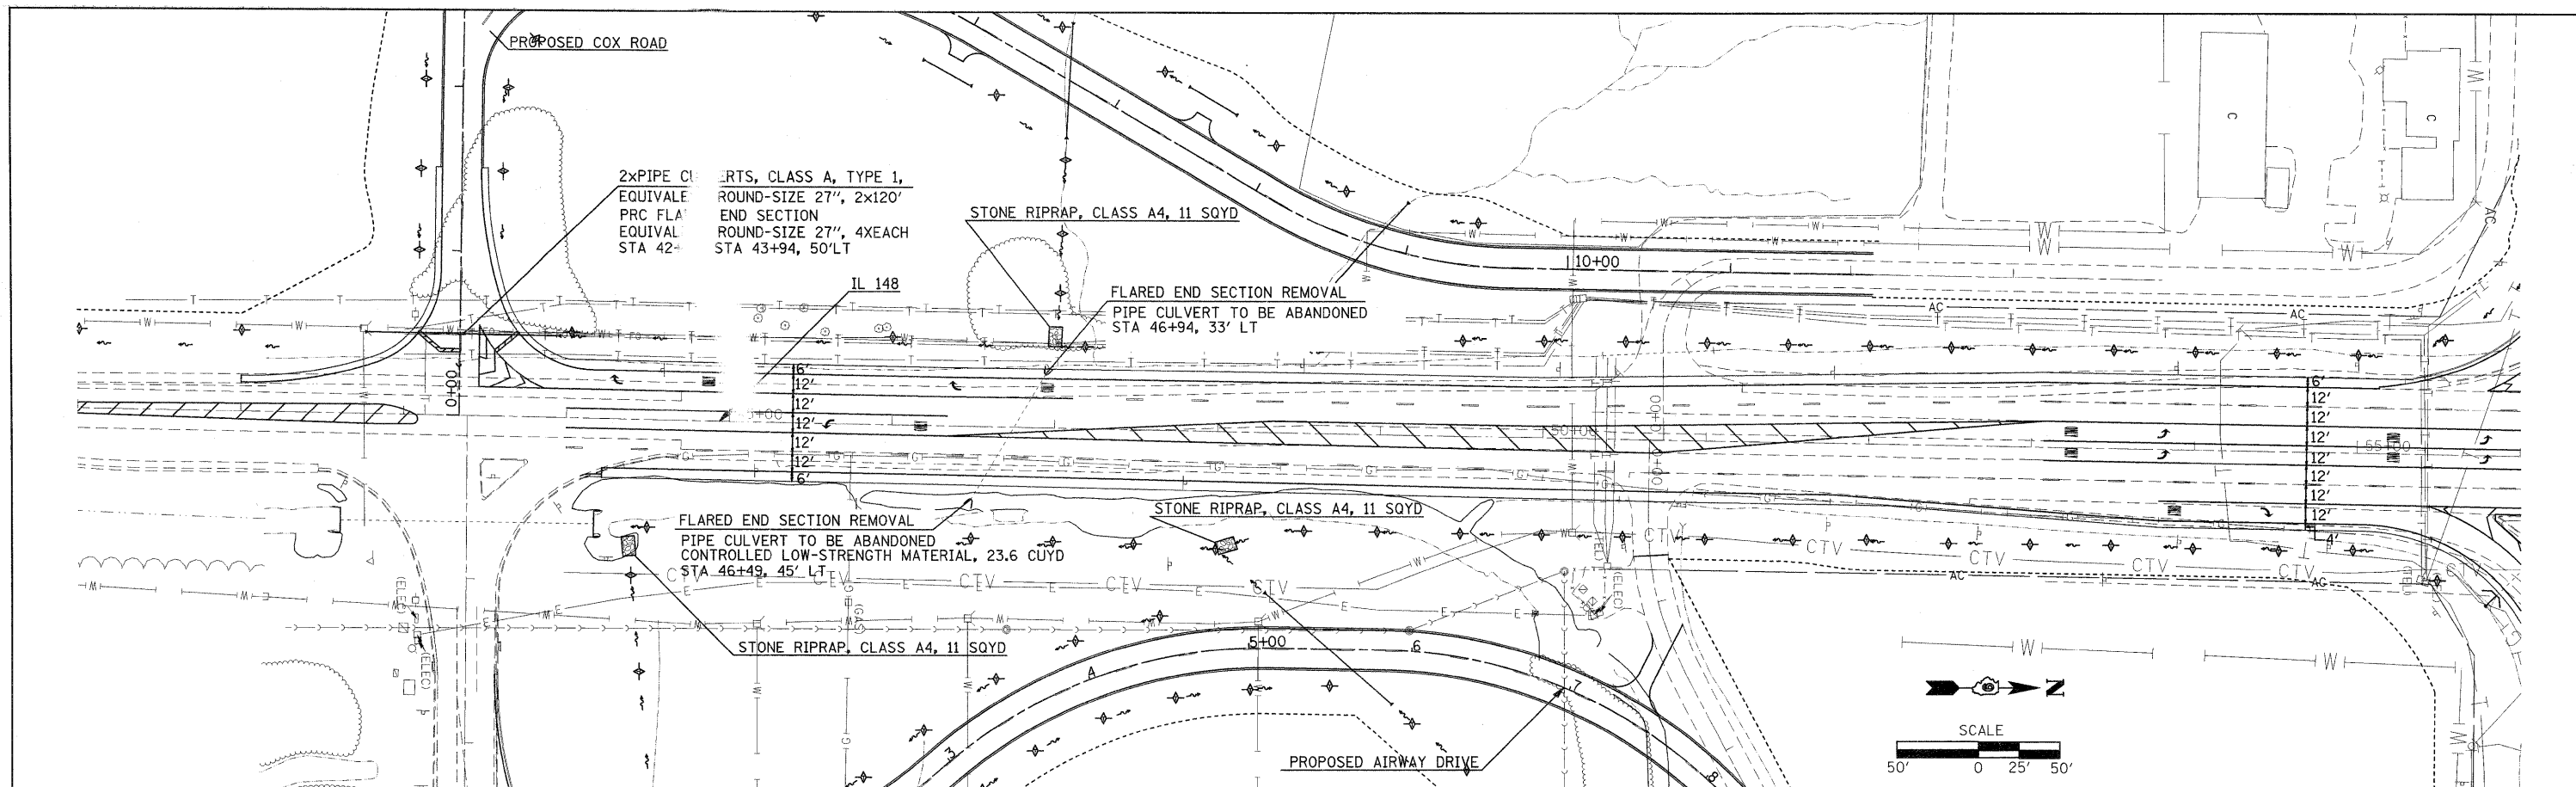

FILE NAME =	USER NAME = knightan	DESIGNED -	REVISED -	STATE OF ILLINOIS DEPARTMENT OF TRANSPORTATION	PLAN PROFILE DRAINAGE IL - 148		F.A.P. RTE. 331	SECTION (I-3,I-2)N-1,TS-1	COUNTY WILLIAMSON	TOTAL SHEETS 251	SHEET NO. 55	
CONTRACT NO. 78133	CONTRACT NO. 78133	CHECKED -	REVISED -		SCALE:	SHEET NO. OF SHEETS	STA. TO STA.	ILLINOIS FED. AID PROJECT				
PLOT SCALE = 50,000' / IN.		DRAWN -	REVISED -									
PLOT DATE = 1/3/2011		CHECKED -	REVISED -									