
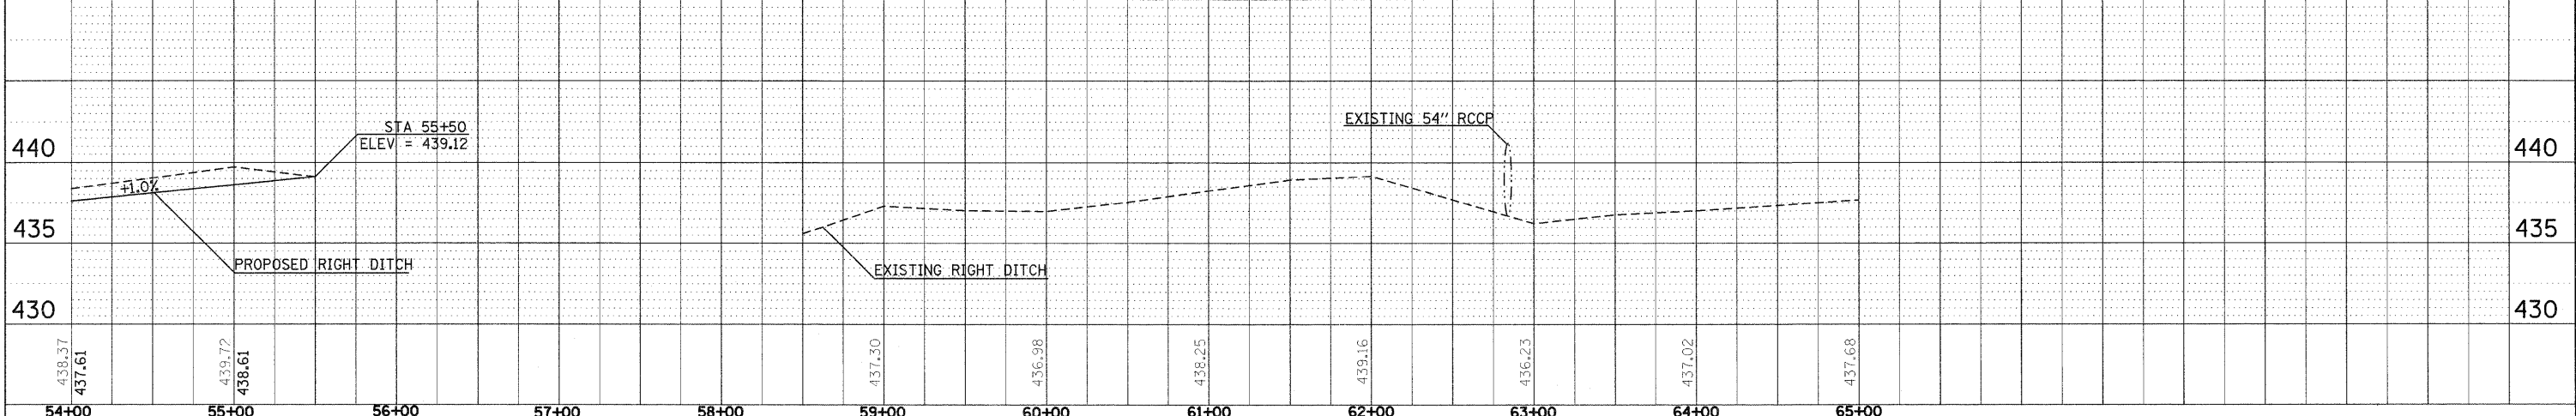


DATE	BY
REVISION	BY
NOTED	BY
PLANNED	BY
NOTED	BY
PLANNED	BY

DATE	BY
REVISION	BY
NOTED	BY
PLANNED	BY
NOTED	BY
PLANNED	BY

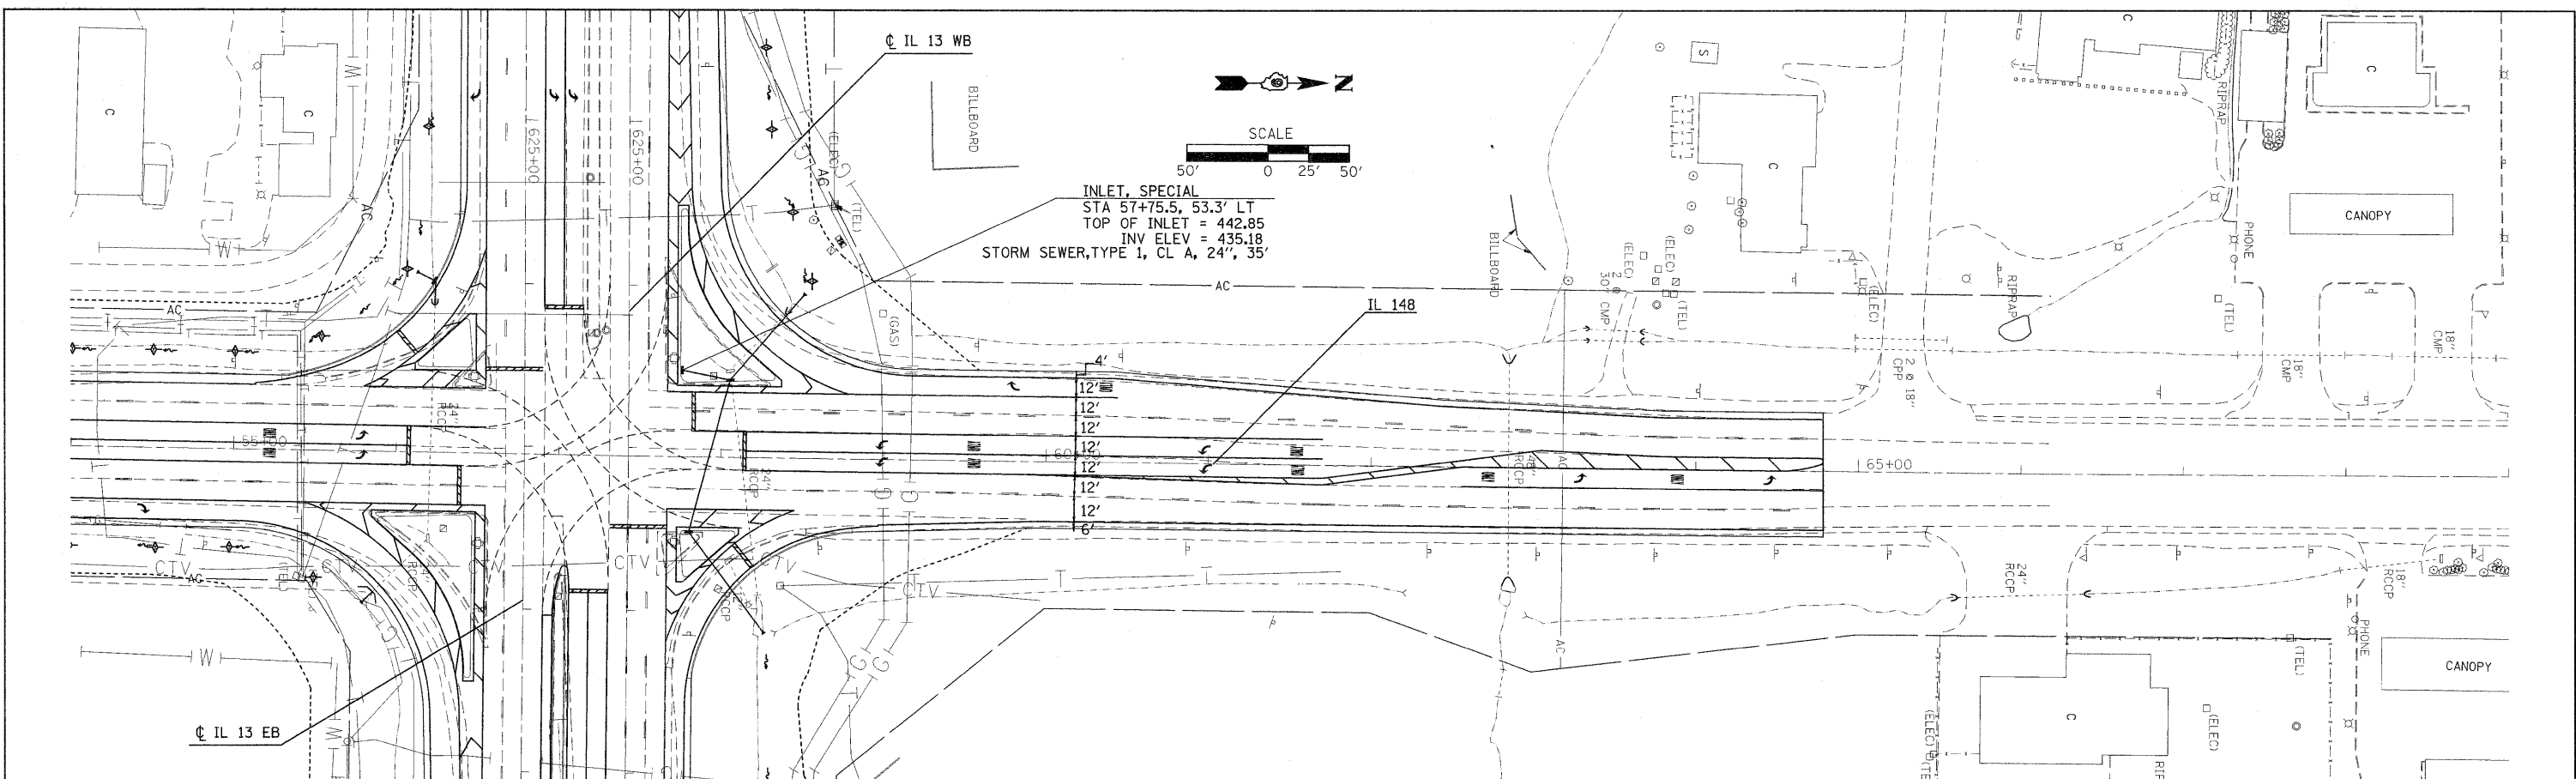

FILE NAME =	USER NAME = knightsn	DESIGNED -	REVISED -	STATE OF ILLINOIS DEPARTMENT OF TRANSPORTATION	PLAN PROFILE DRAINAGE - IL 148	F.A.P. RTE.	SECTION	COUNTY	TOTAL SHEETS	SHEET NO.	
c:\pwwork\pwwork\knightsn\d0135592\78133	sht-drain.dgn	CHECKED -	REVISED -			331	(1-3,1-2)N-1,TS-1	WILLIAMSON	251	56	
		DRAWN -	REVISED -			CONTRACT NO. 78133					
		CHECKED -	REVISED -			[ILLINOIS] FED. AID PROJECT					
SCALE: _____ SHEET NO. _____ OF _____ SHEETS STA. _____ TO STA. _____											